

P.M.B. ASSOCIATION CONDOMINIUMS WOODS CROSS

Tax ID Prefix

06-243


Plat ID: 4083

Sheet 1 of 2

Year Recorded: 2004

700 South

700 West

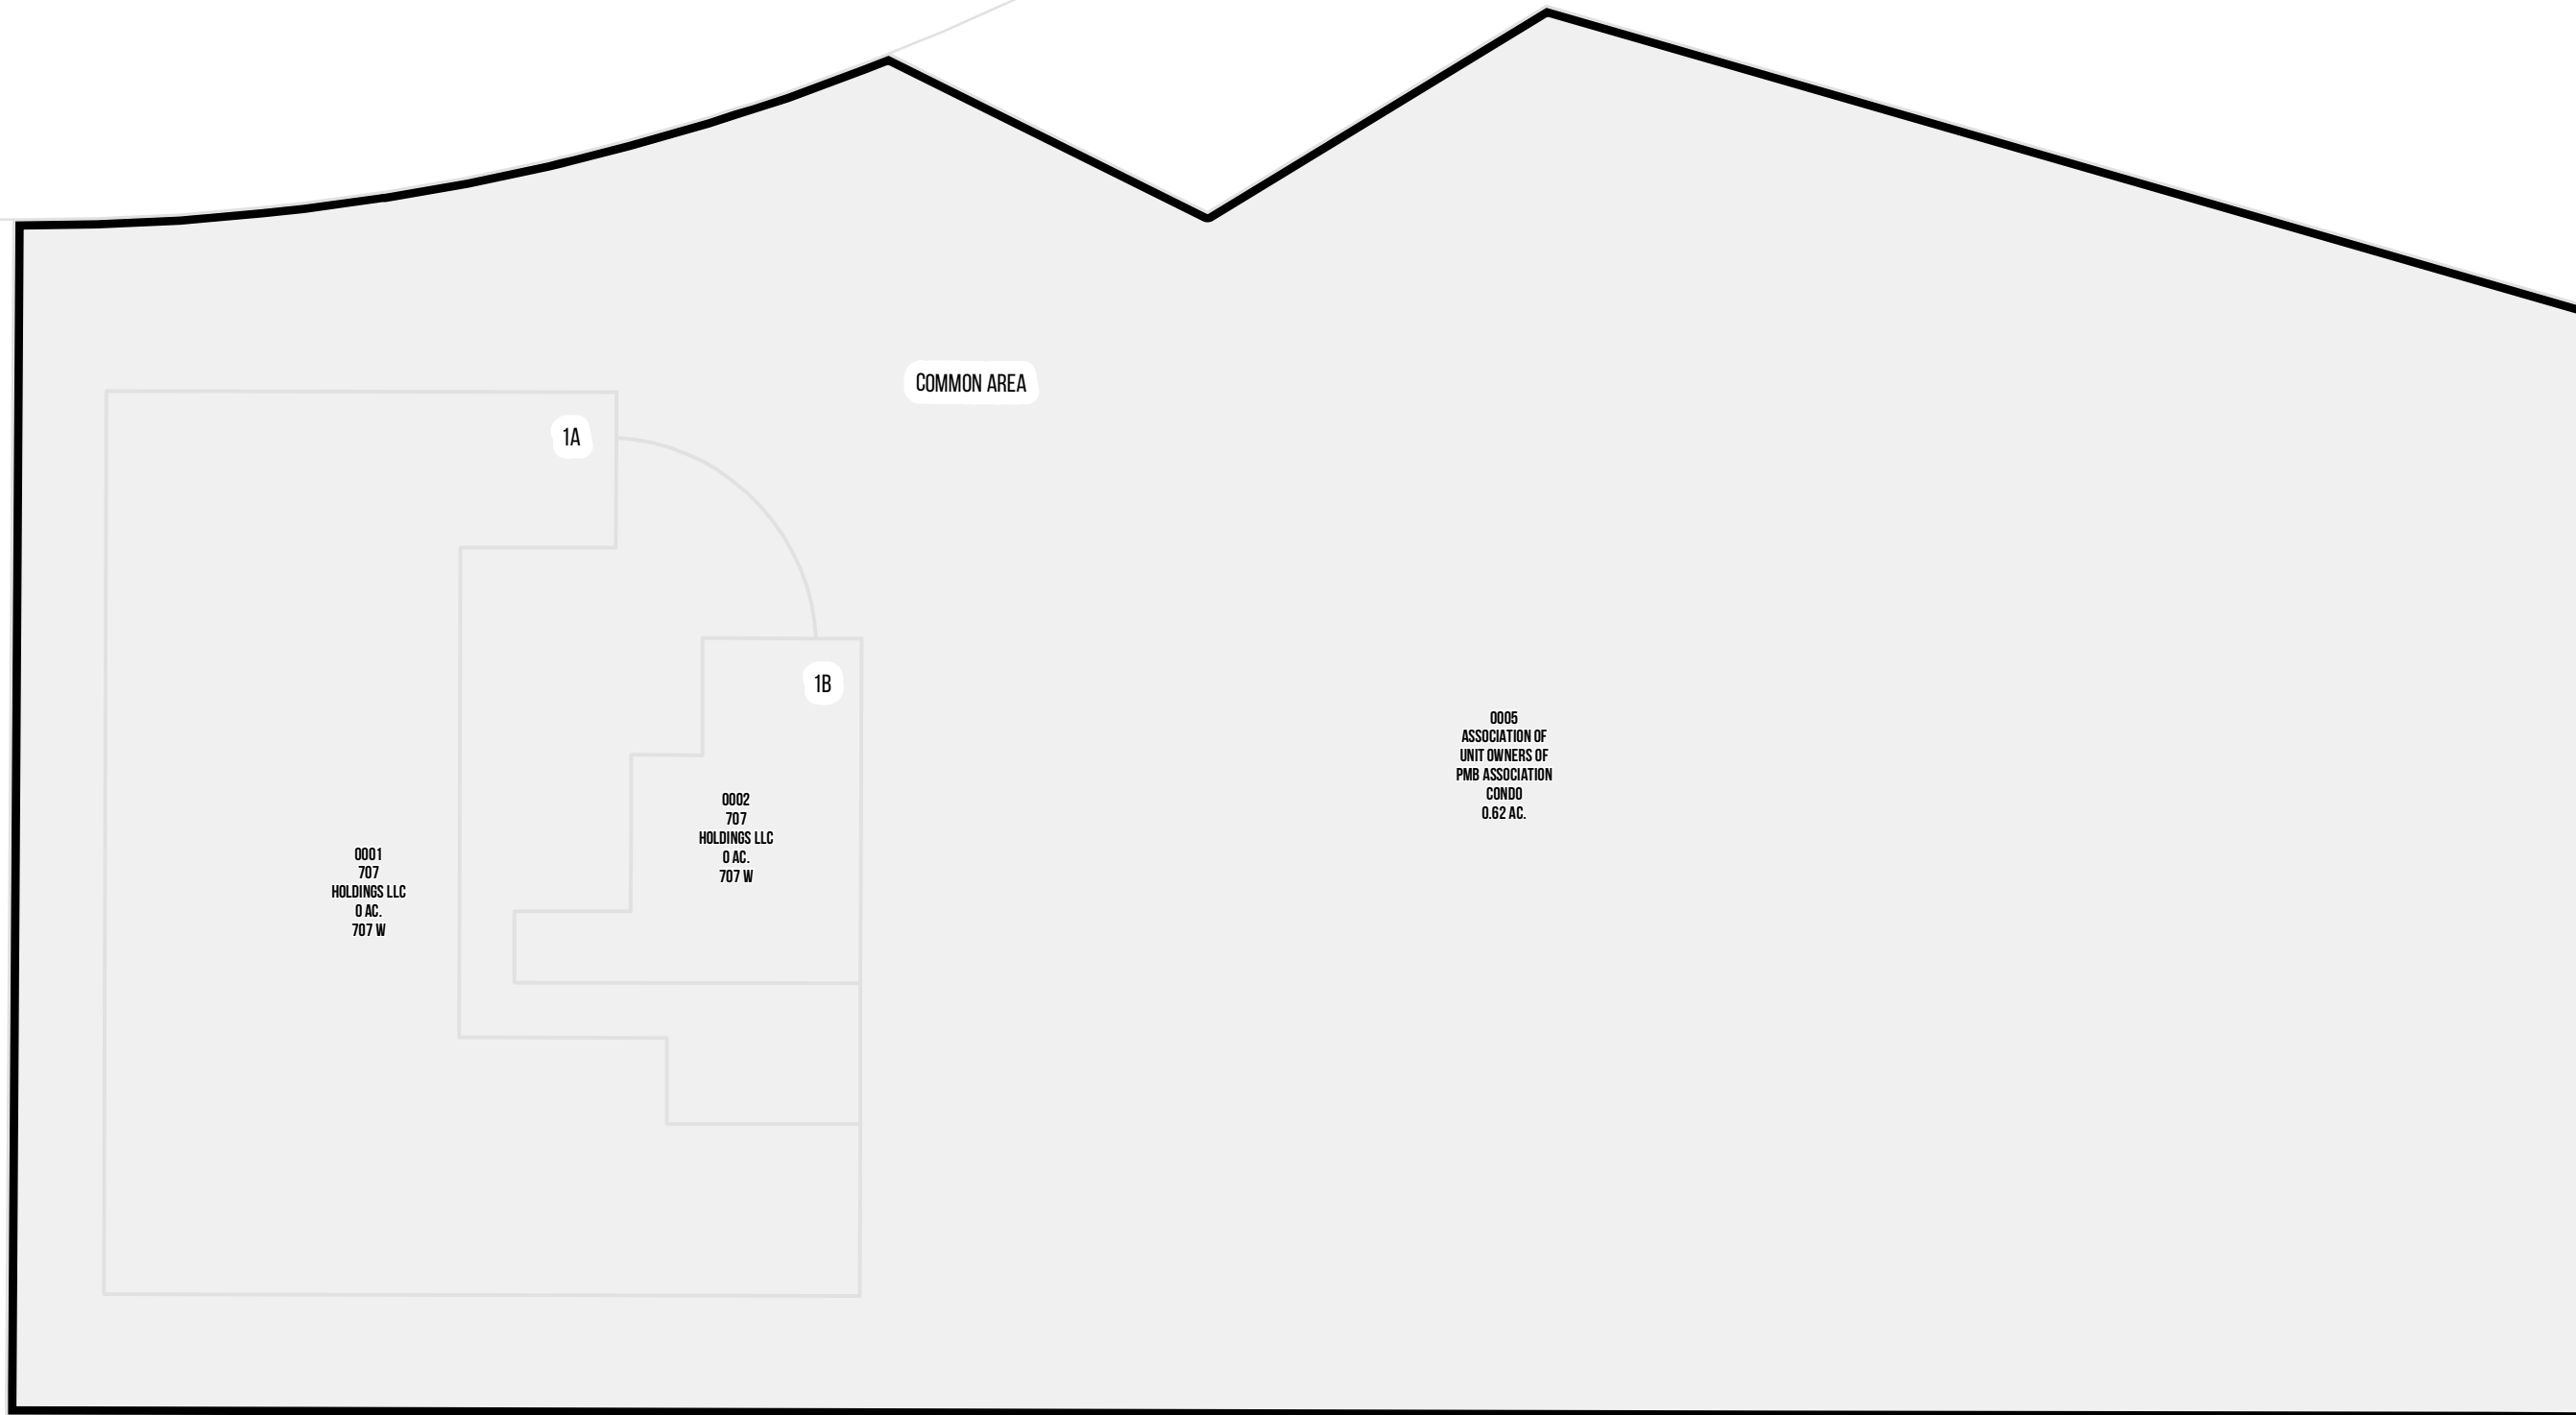

0001
707
HOLDINGS LLC
0 AC.
707 W

1A

0002
707
HOLDINGS LLC
0 AC.
707 W


1B

0005
ASSOCIATION OF
UNIT OWNERS OF
PMB ASSOCIATION
CONDO
0.62 AC.

COMMON AREA



1 inch = 20 feet

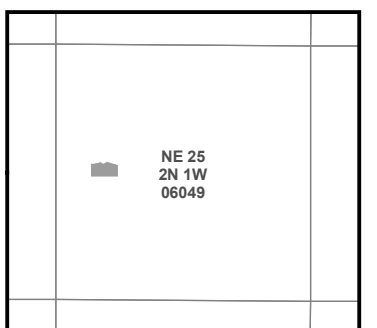

S L B & M

NOTE: Distance, bearings and radius values are approximate. User needs to refer to the recorded legal descriptions for exact bearing and distances. For cadastral or technical information, see the dedicated plat and or legal descriptions in recorded documents.



**P.M.B. ASSOCIATION CONDOMINIUMS
WOODS CROSS**

Tax ID Prefix

06-243


Plat ID: 4083

Sheet 2 of 2


Year Recorded: 2004

700 South

700 West

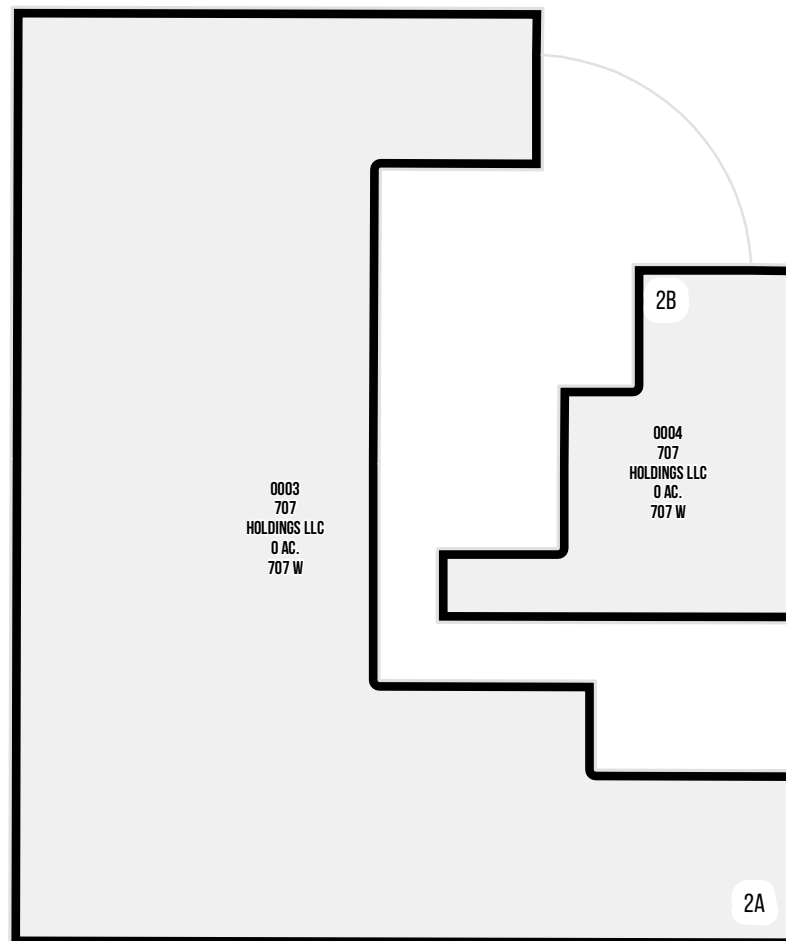

1 inch = 20 feet

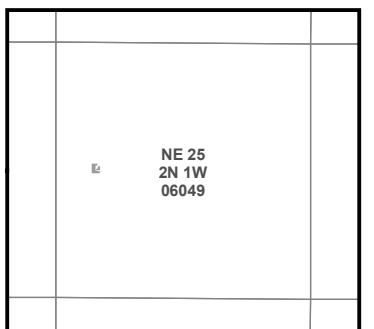

S L B & M

NOTE: Distance, bearings and radius values are approximate. User needs to refer to the recorded legal descriptions for exact bearing and distances. For cadastral or technical information, see the dedicated plat and or legal descriptions in recorded documents.

