

FOXBORO STONEHAVEN NORTH PUD PLAT 1

NORTH SALT LAKE

Tax ID Prefix

06-279

Plat ID: 4659

Sheet 1 of 1

Year Recorded: 2007

1100 North

Sub

FOXBORO NORTH PLAT 1
06-267
4552

FOXBORO NORTH PLAT 2
06-268
4553

FOXBORO STONEHAVEN NORTH PUD PLAT 2
06-298
4778

06-350
5191

Amberty Drive 900 W

Darcy Drive 875 W

Kettering Drive 835 W

Cutler Drive 820 W


Norfolk Drive 1000 N

Willstead Drive 1025 N

FOXBORO NORTH PLAT 12A
06-310
4881

FOXBORO NORTH PLAT 12B
06-360
5288


FOXBORO NORTH PLAT 13
06-363
5313

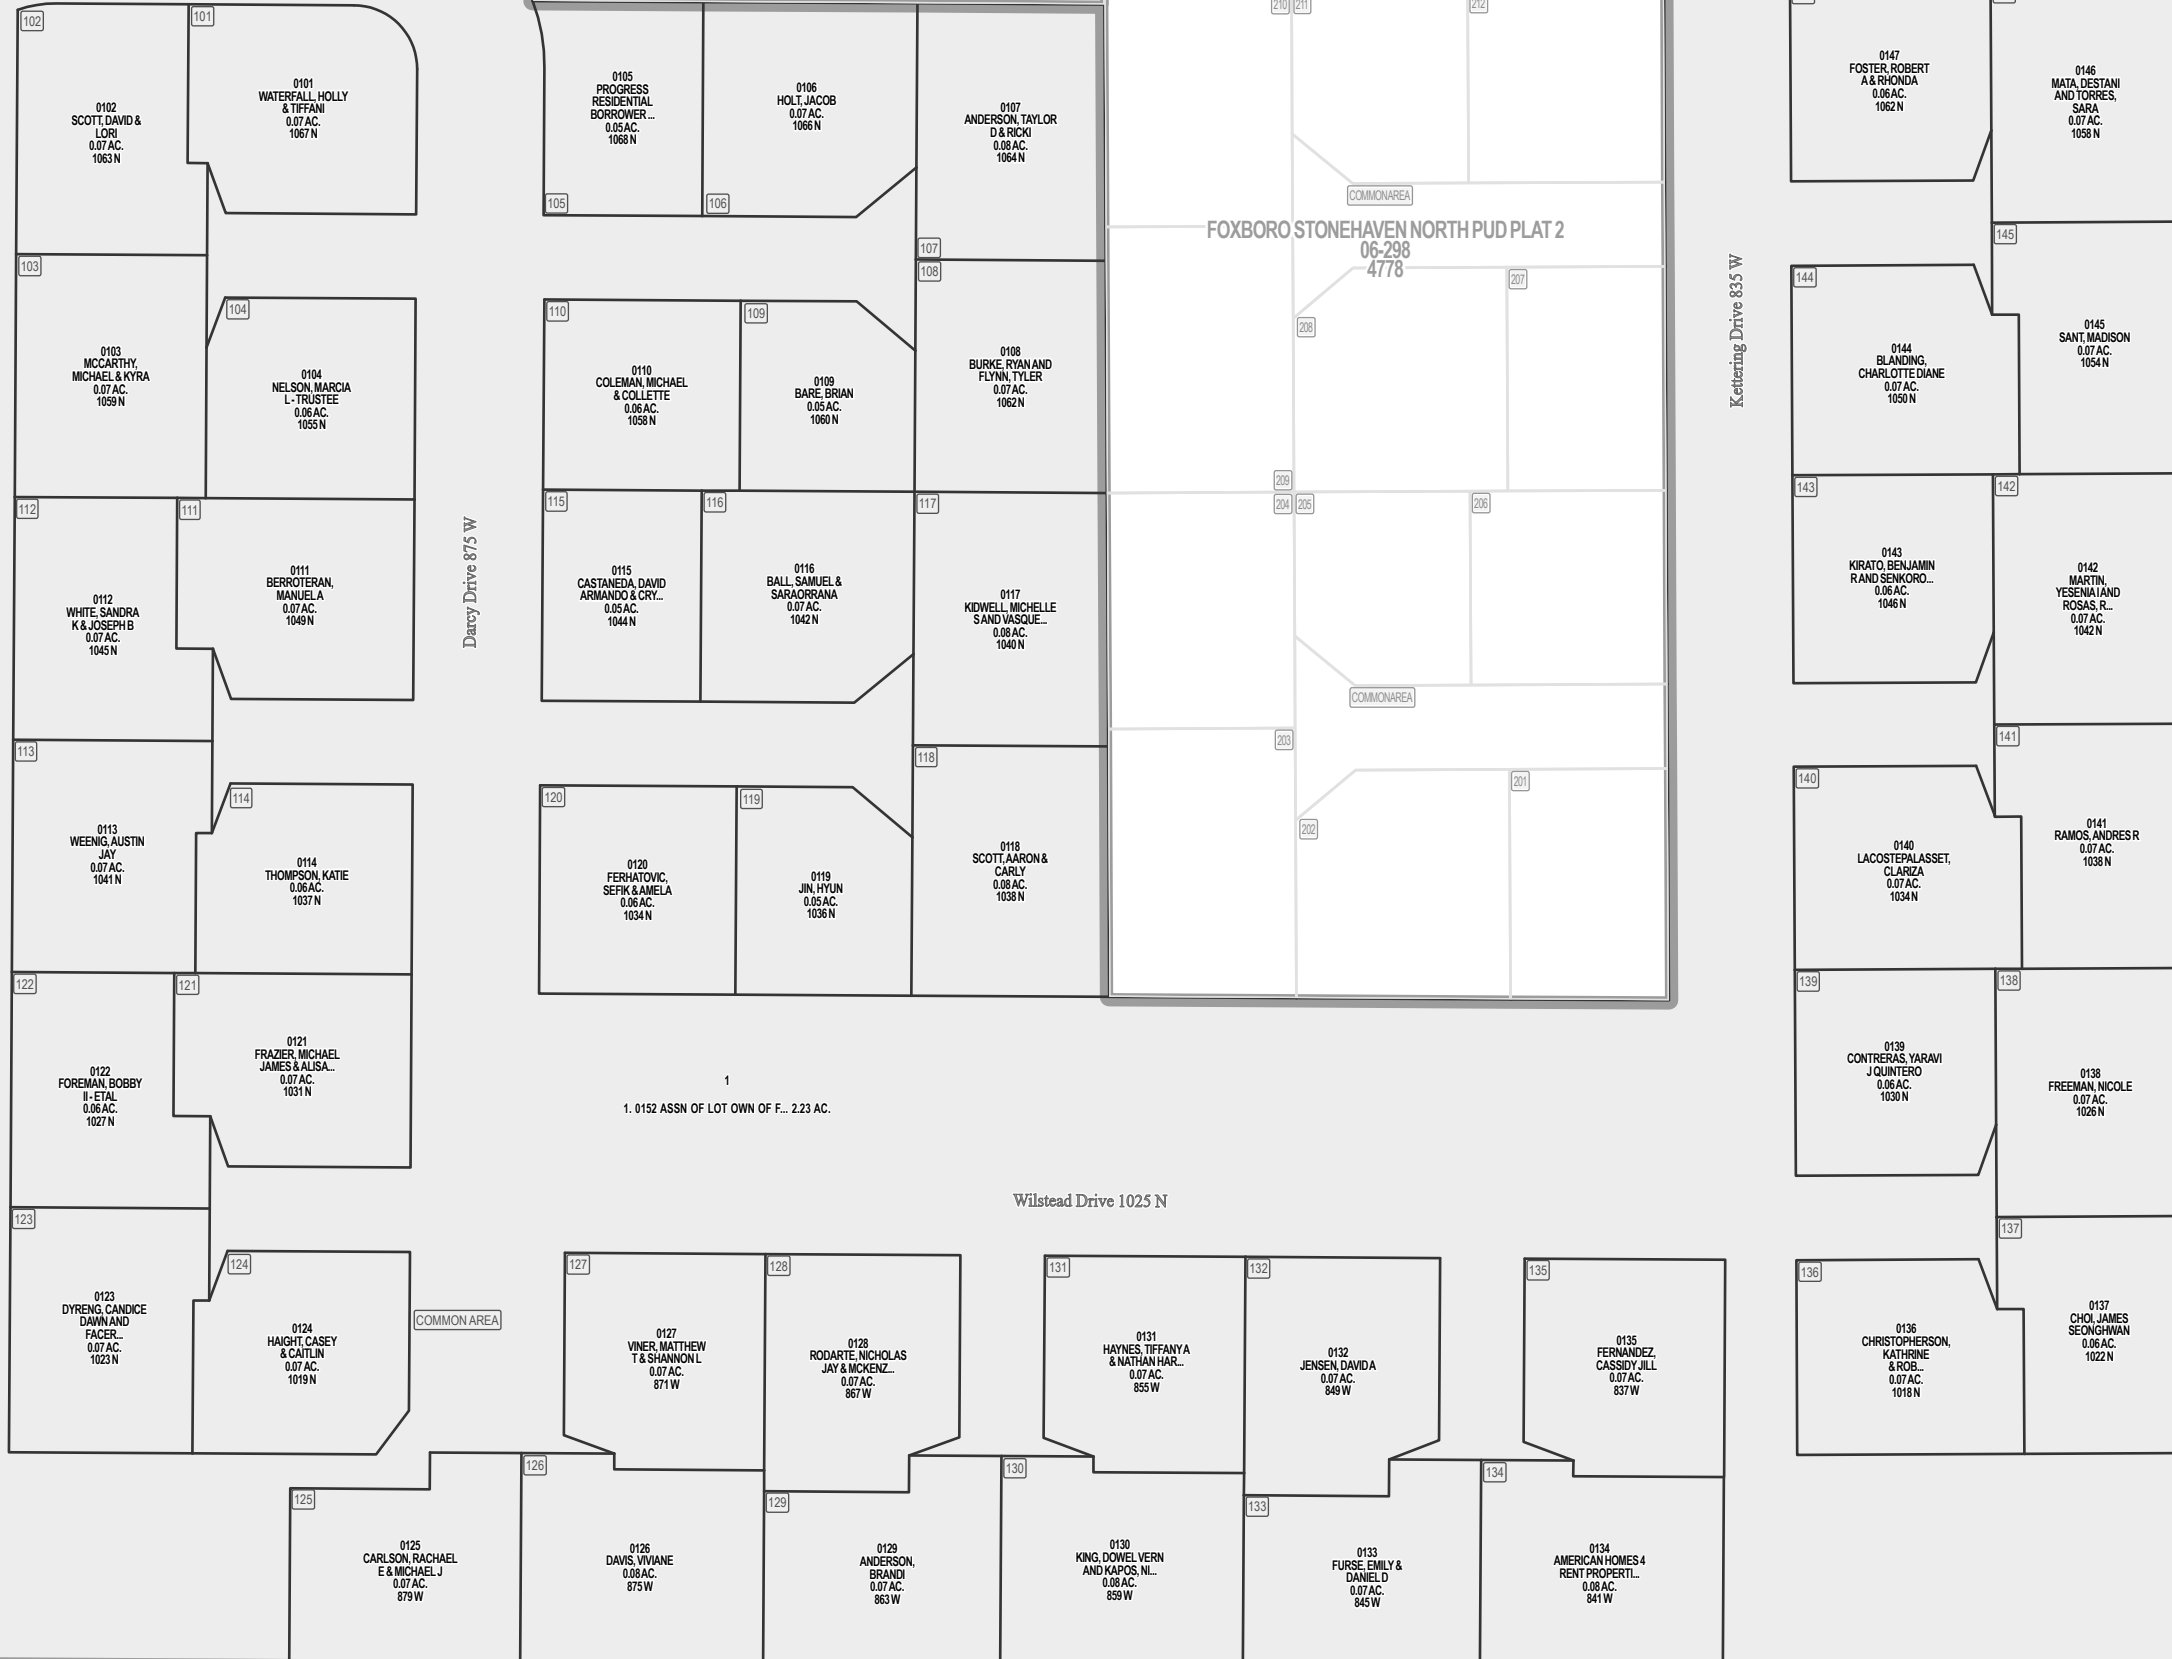

Parcel ID

Lot Number

1 inch = 50 feet

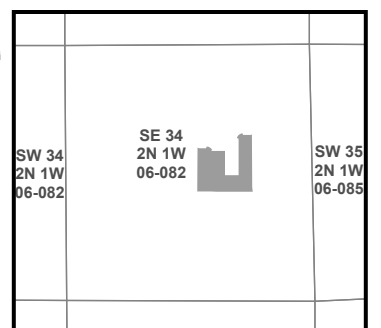

SLB & M

NOTE: Distance, bearings and radius values are approximate. User needs to refer to the recorded legal descriptions for exact bearing and distances. For cadastral or technical information, see the dedicated plat and/or legal descriptions in recorded documents.

