

CASTLETON NORTH AT FOXBORO NORTH PLAT 1

Tax ID Prefix







06-282

Plat ID: 4689


Sheet 1 of 2

Year Recorded: 2007

NORTH SALT LAKE

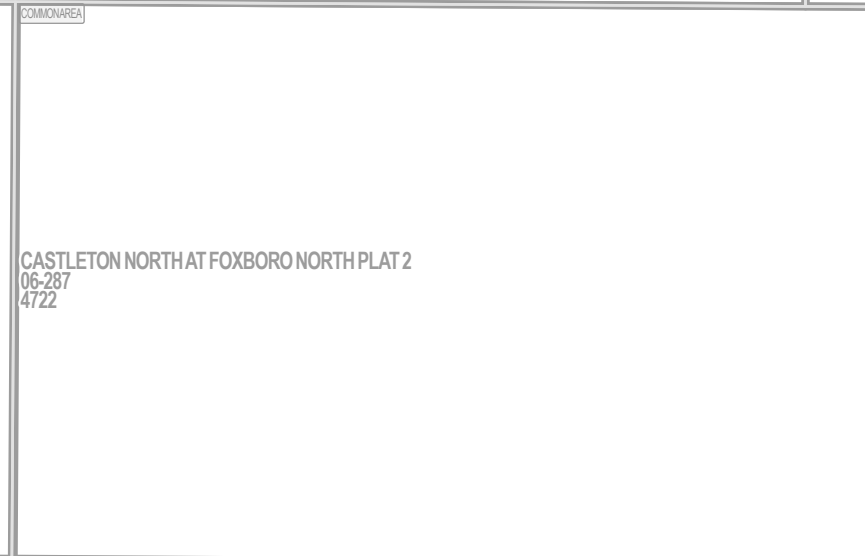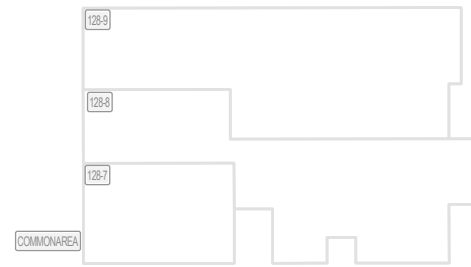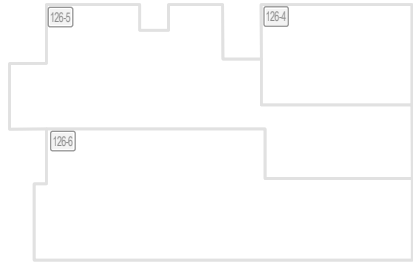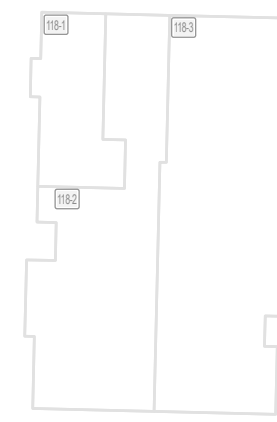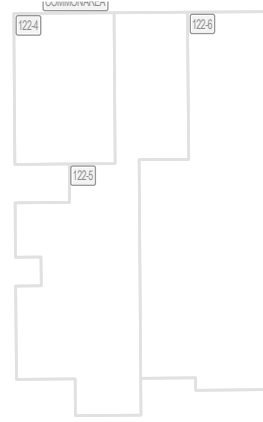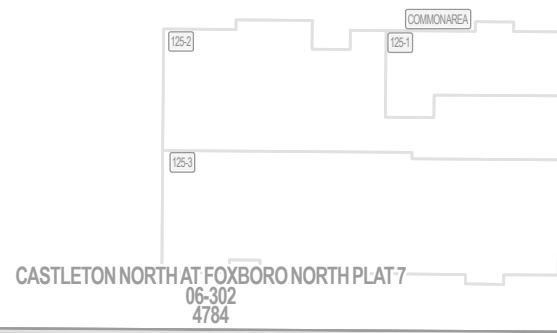

06-299
4781

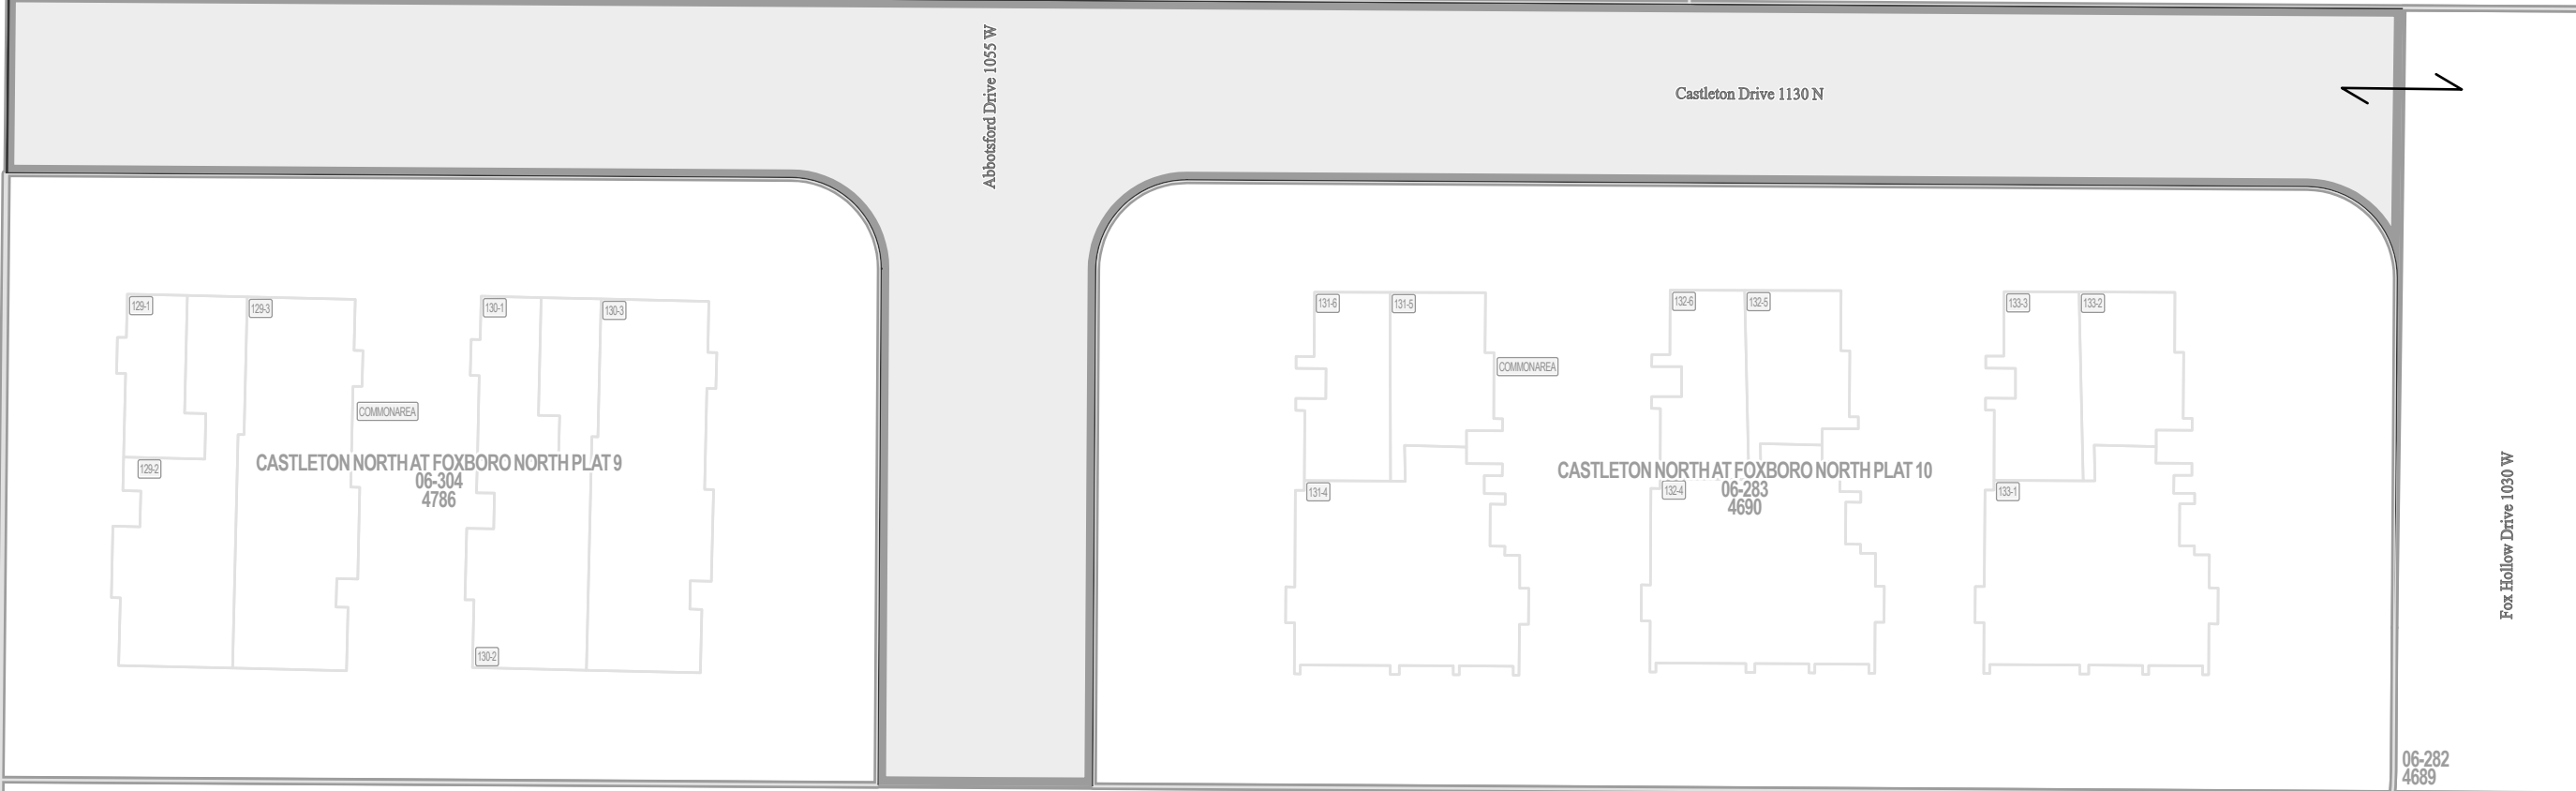

Parcel ID

Lot Number

1 inch = 30 feet

NW 34 2N 1W 06-082	NE 34 2N 1W 06-082
SW 34 2N 1W 06-082	SE 34 2N 1W 06-082
NW 03 1N 1W 01-088	NE 03 1N 1W 01-089

SLB & M

NOTE: Distance, bearings and radius values are approximate. User needs to refer to the recorded legal descriptions for exact bearing and distances. For cadastral or technical information, see the dedicated plat and or legal descriptions in recorded documents.



CASTLETON NORTH AT FOXBORO NORTH PLAT 1

NORTH SALT LAKE


Tax ID Prefix

06-282

Plat ID: 4689

Sheet 2 of 2


Year Recorded: 2007

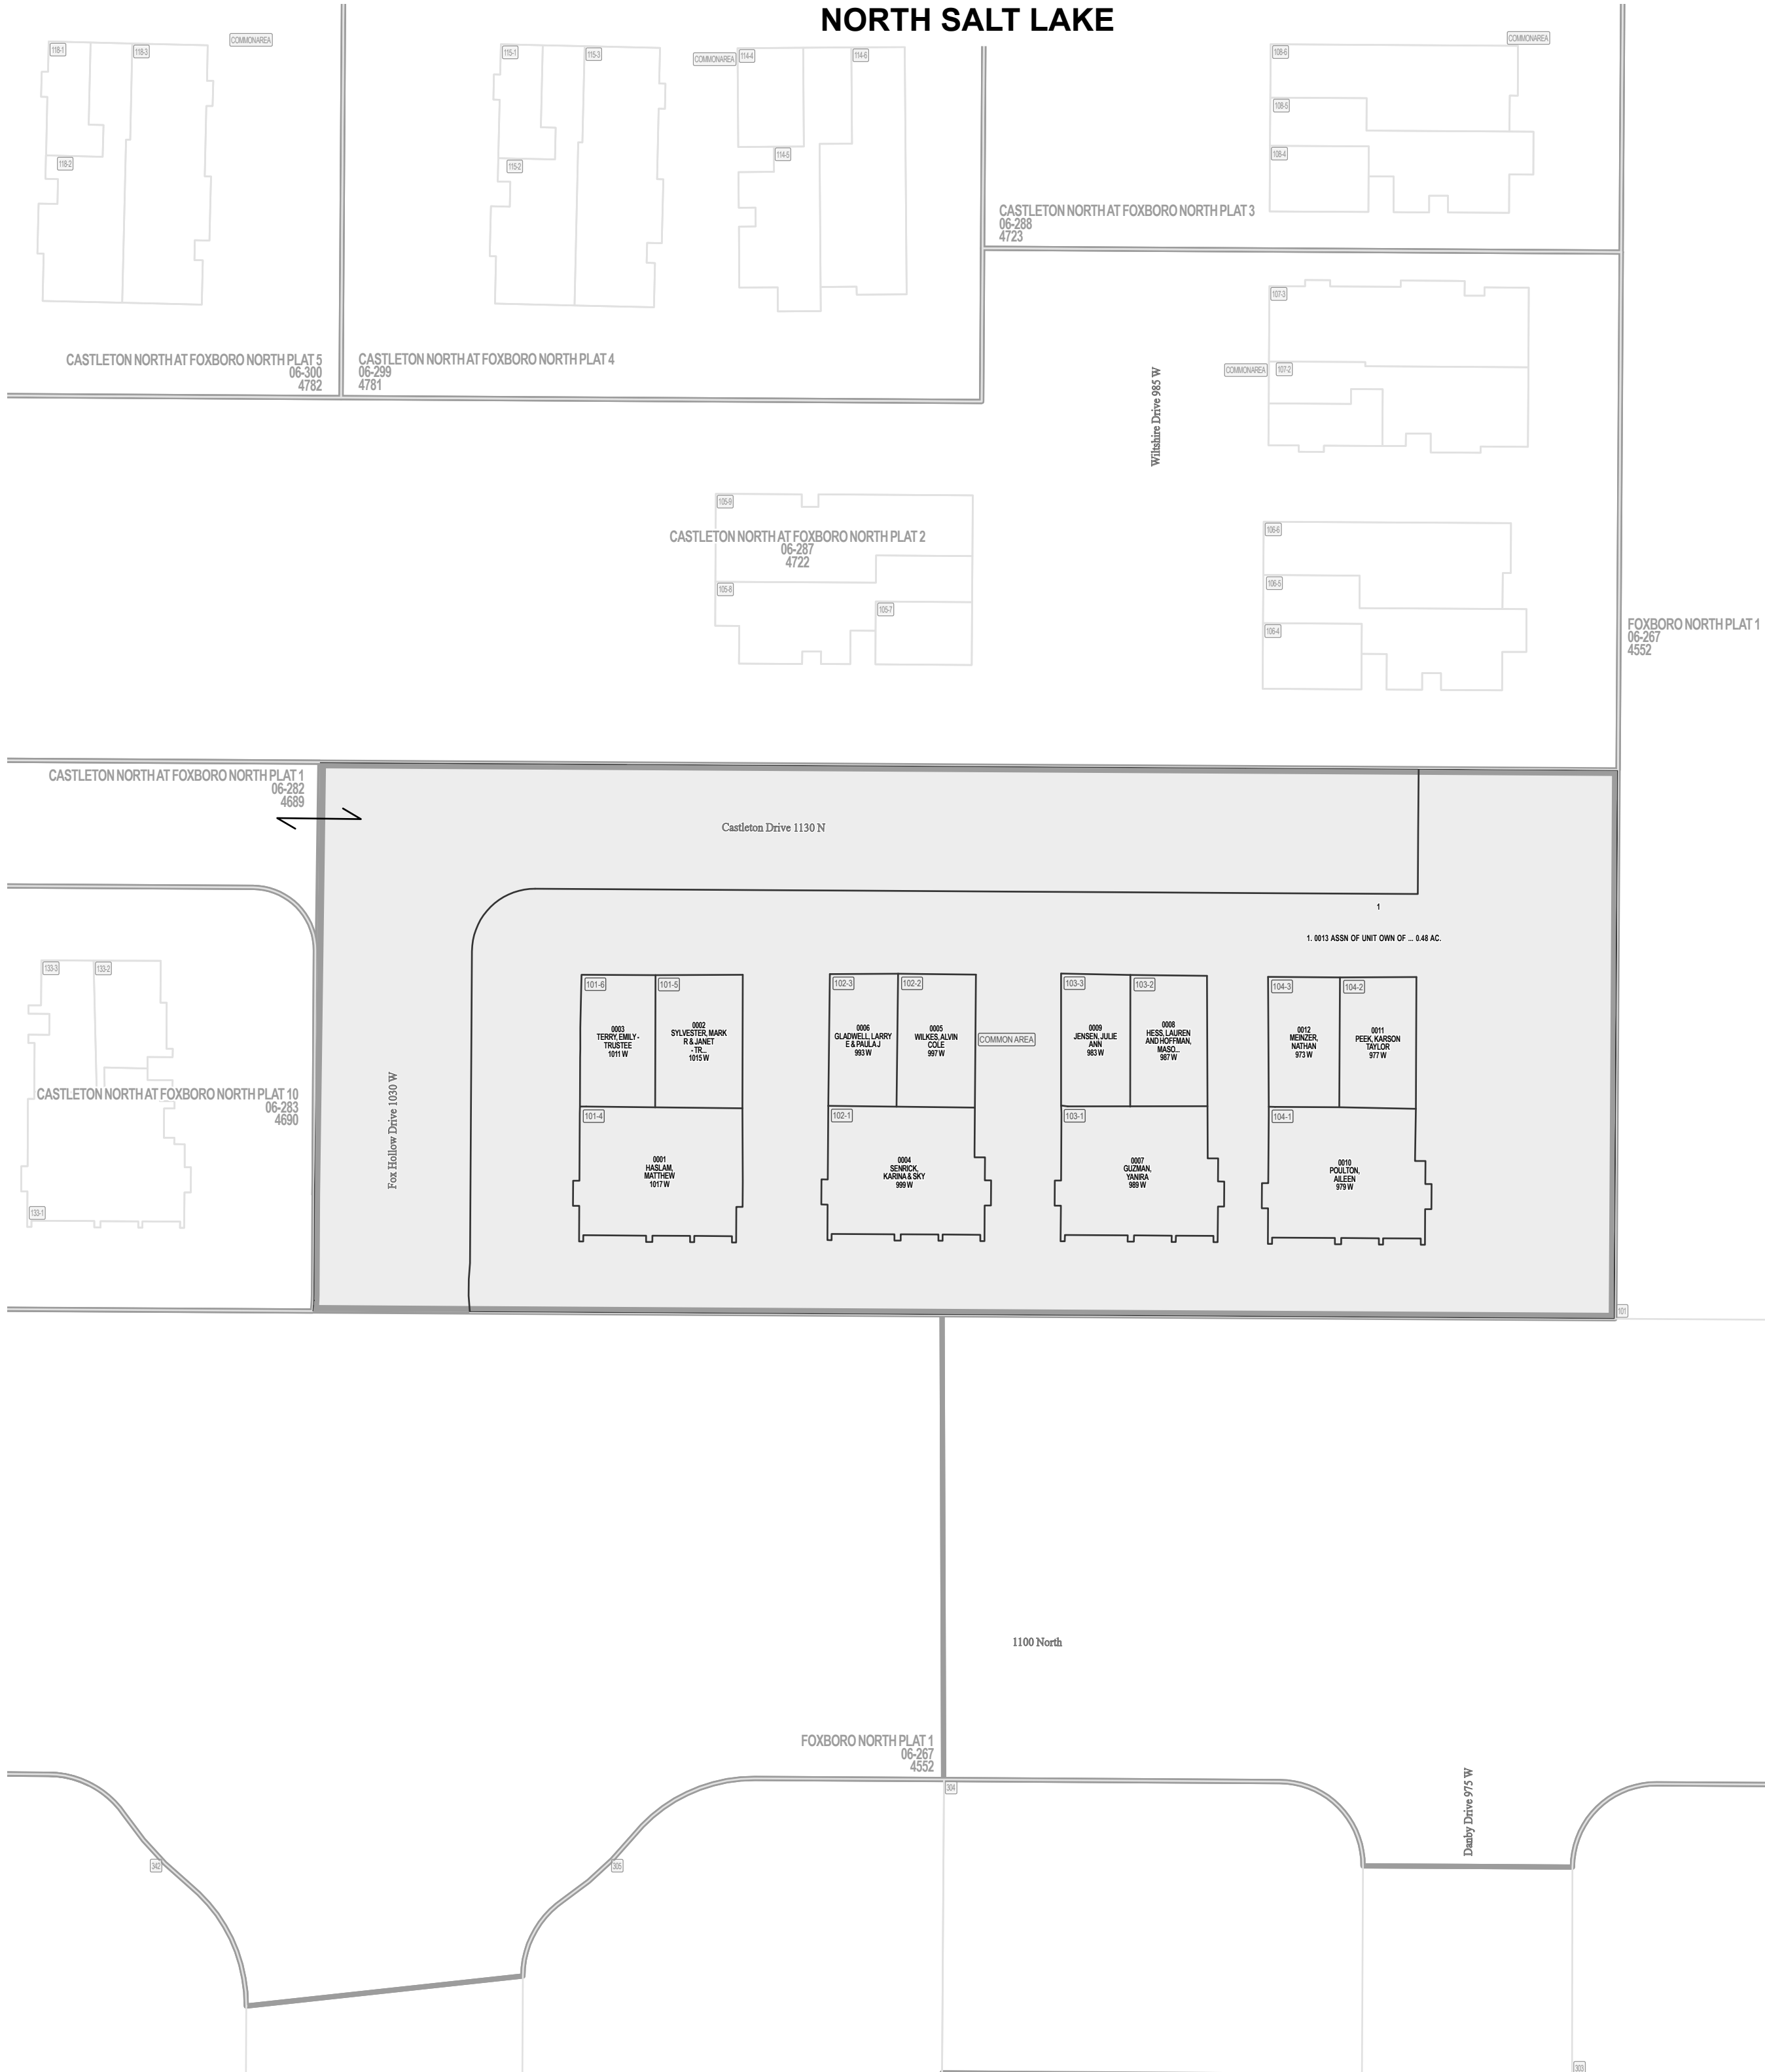

Parcel ID

Lot Number

1 inch = 30 feet

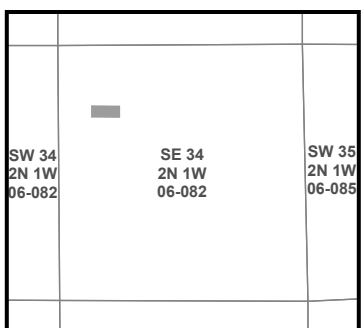

NOTE: Distance, bearings and radius values are approximate. User needs to refer to the recorded legal descriptions for exact bearing and distances. For cadastral or technical information, see the dedicated plat and or legal descriptions in recorded documents.

