

BERKELEY NORTH PUD

NORTH SALT LAKE

CANNONWOOD INDUSTRIAL PARK PLAT F AMENDED
06-354
5228

CANNONWOOD INDUSTRIAL PARK PLAT C
06-230
3920

CANNONWOOD INDUSTRIAL PARK PLAT "B" AMENDED
06-341
5115

Tax ID Prefix





















06-291

Plat ID: 4737























Sheet 1 of 2

Year Recorded: 2007

BERKELEY NORTH PUD
06-291
4737

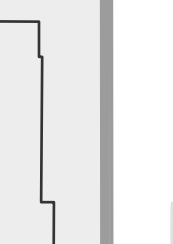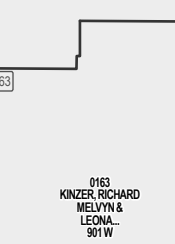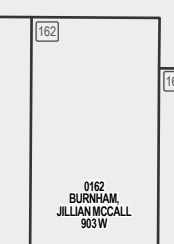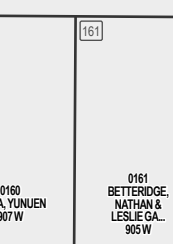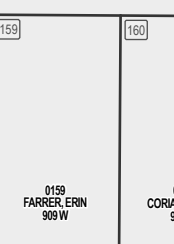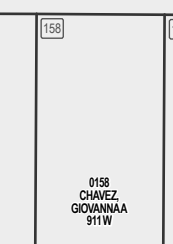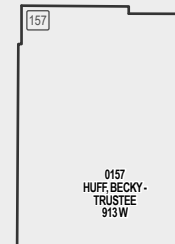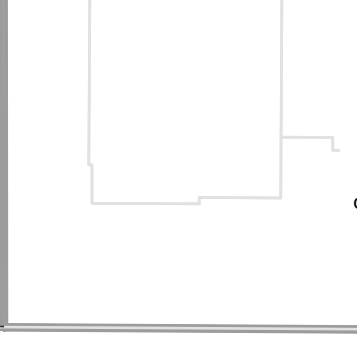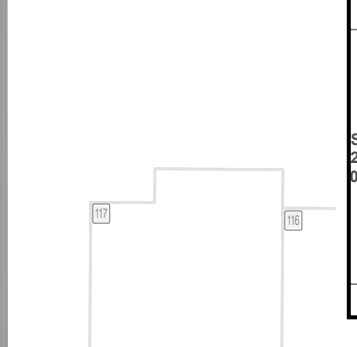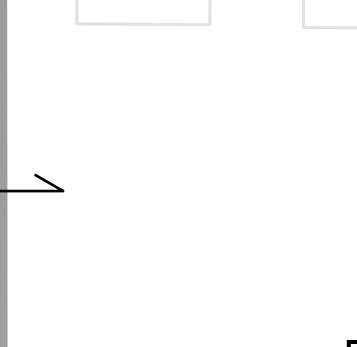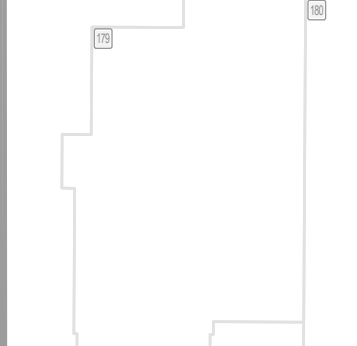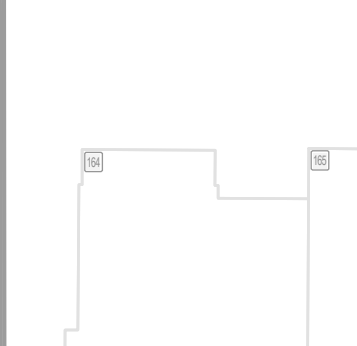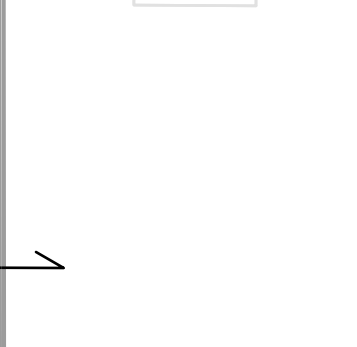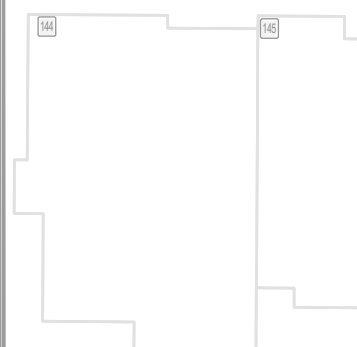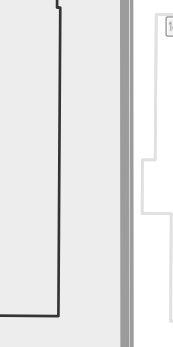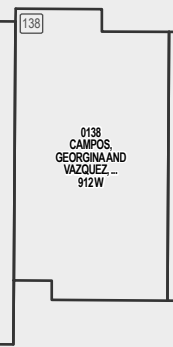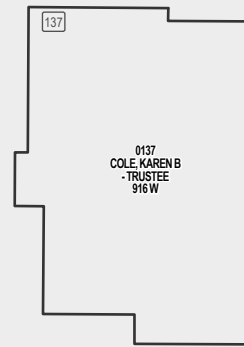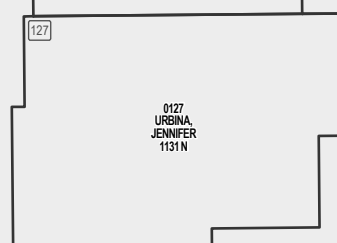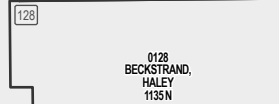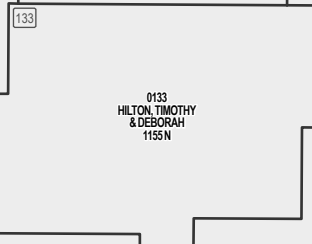

0197
ASSN OF UNIT
OWNERS
5.09 AC.

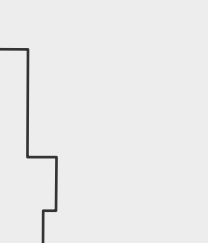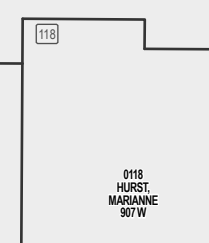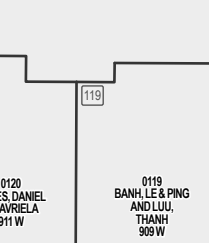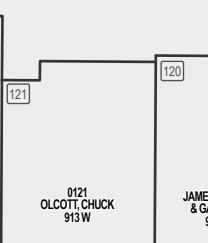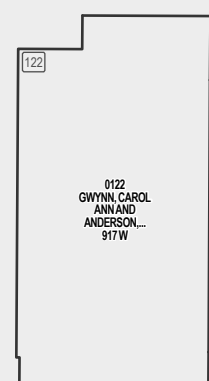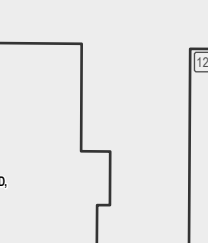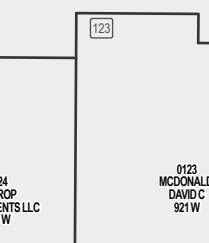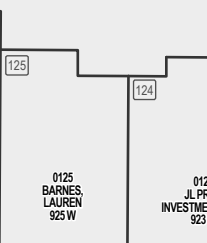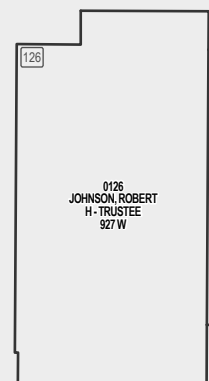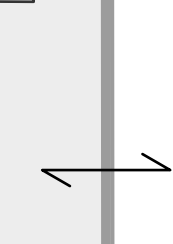      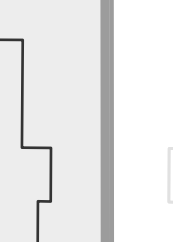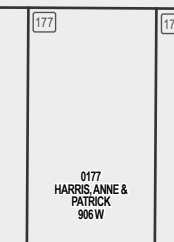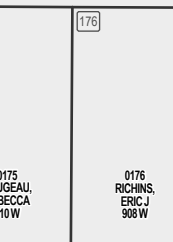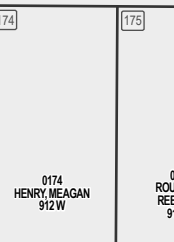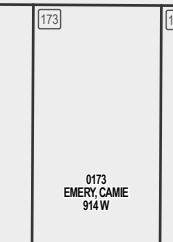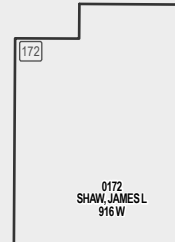

FOXBORO NORTH PLAT 1
06-267
4552

Chastain Drive 920 W

Halstead Drive 1155 N

Berkeley Drive 1125 N


Aumberty Drive 900 W



Parcel ID

Lot Number

1 inch = 30 feet

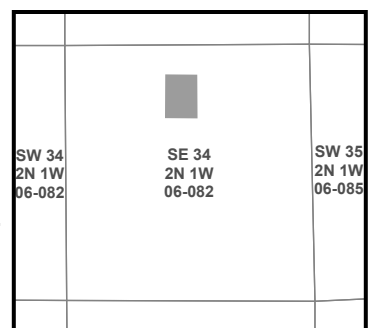

SLB & M

NOTE: Distance, bearings and radius values are approximate. User needs to refer to the recorded legal descriptions for exact bearing and distances. For cadastral or technical information, see the dedicated plat and or legal descriptions in recorded documents.



BERKELEY NORTH PUD

NORTH SALT LAKE

Tax ID Prefix

06-291

Plat ID: 4737



Sheet 2 of 2

Year Recorded: 2007

06-230
3920
CANNONWOOD INDUSTRIAL PARK PLAT "B" AMENDED
06-341
5115


CANNONWOOD INDUSTRIAL PARK PLAT A
06-239
4069

BERKELEY NORTH PUD
06-291
4737

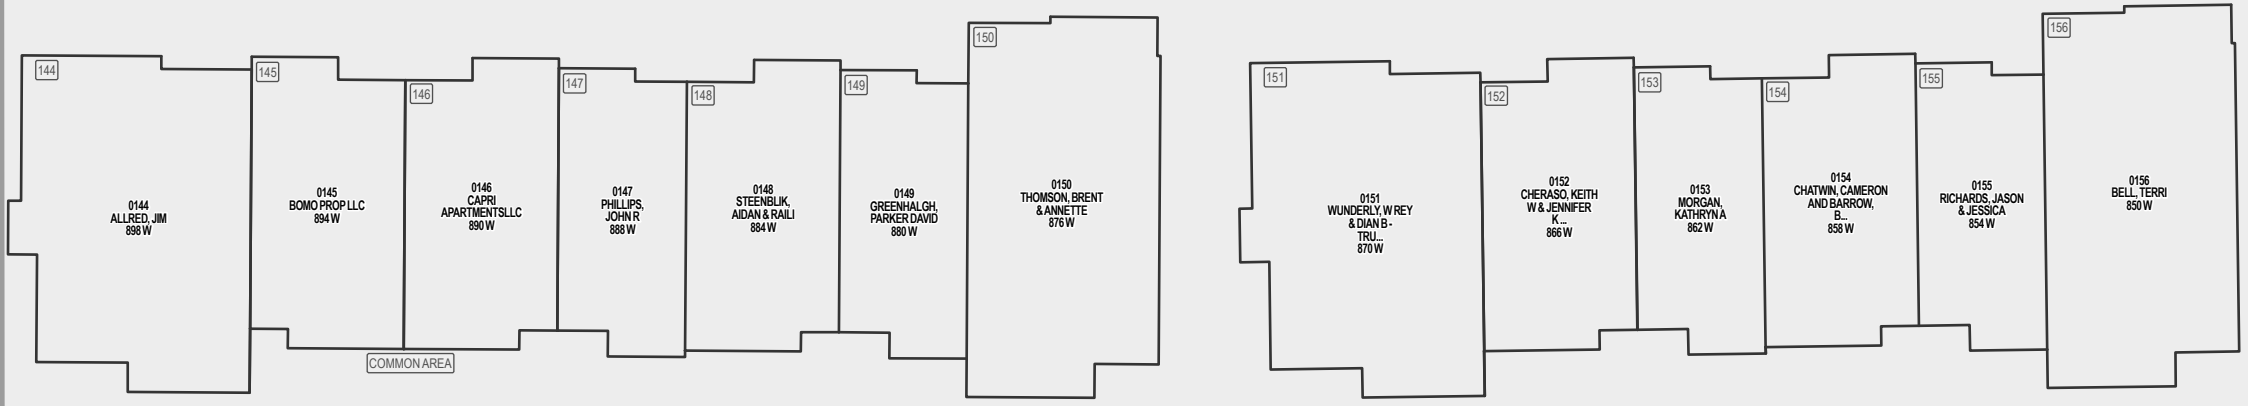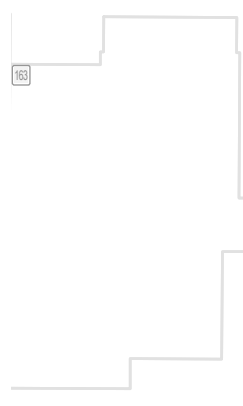


COMMON AREA

Halstead Drive 1155 N

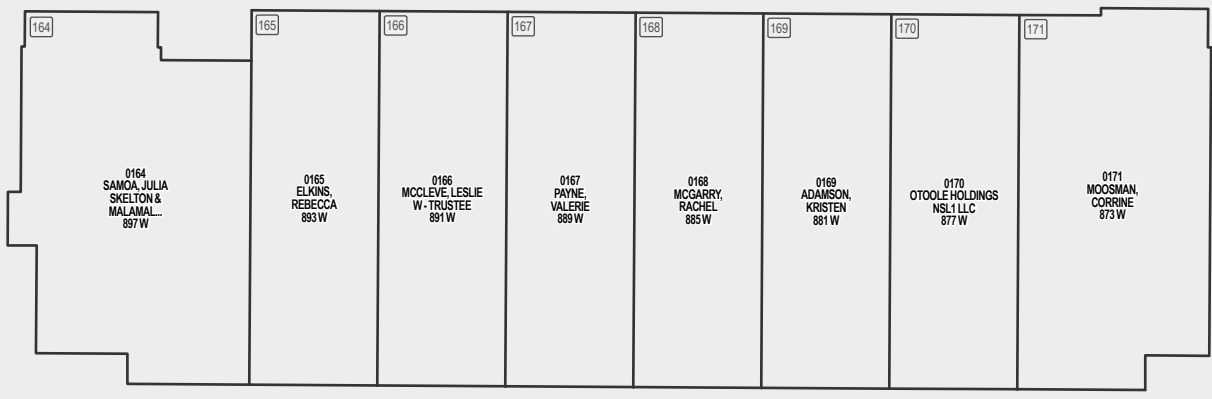


0187
ASSN OF UNIT
OWN OF
5.99 AC.



Sutton Drive 660 W

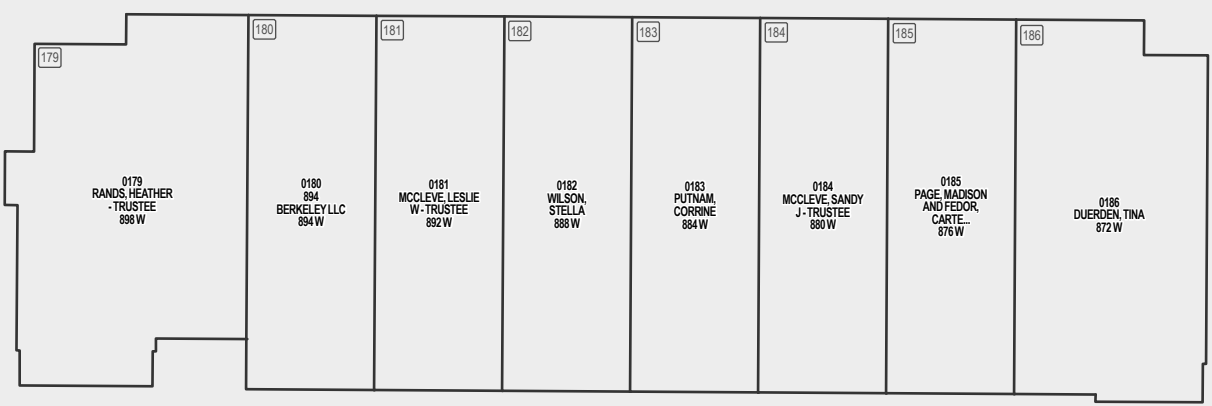

Berkeley Drive 1125 N

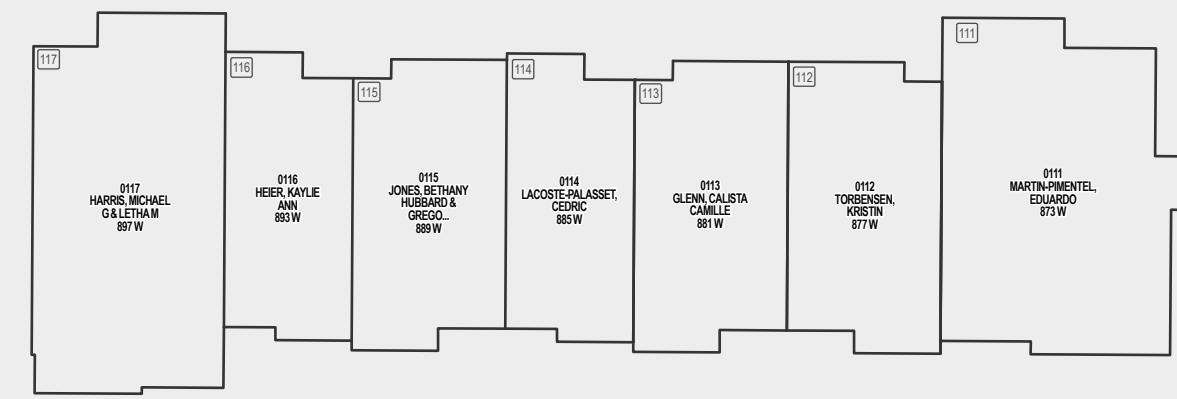

COMMON AREA

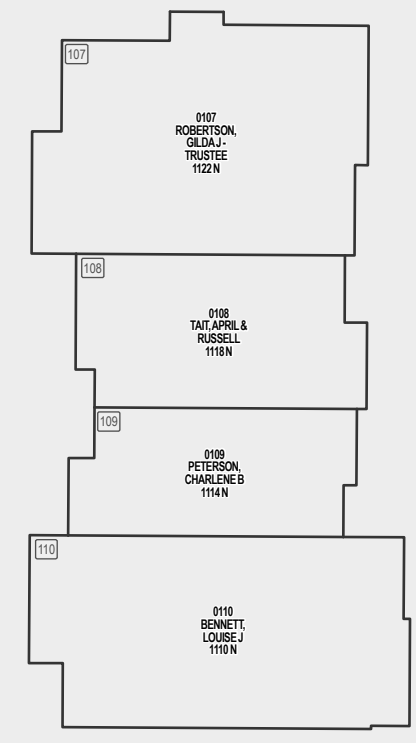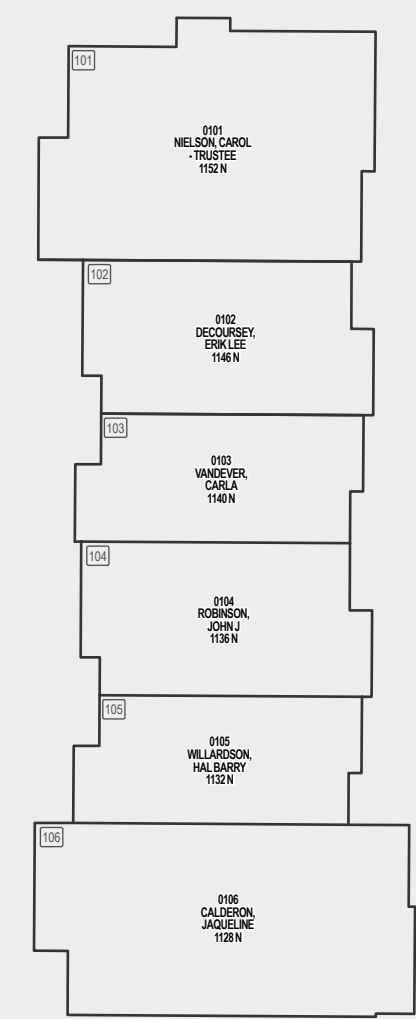


FOXBORO NORTH PLAT 1
06-267
4552



Parcel ID

Lot Number

1 inch = 30 feet

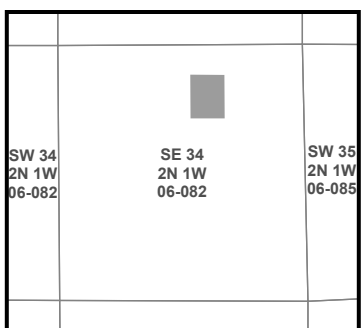

SLB & M

NOTE: Distance, bearings and radius values are approximate. User needs to refer to the recorded legal descriptions for exact bearing and distances. For cadastral or technical information, see the dedicated plat and or legal descriptions in recorded documents.

