

AEGIR TOWNHOMES

A Condominium Being a Part of the Southeast Quarter of Section 36, T.2N., R.1W., S.L.B. & M.
Bountiful City, Davis County, Utah


PREFIX
06-293

LAST #
0005

N




SCALE:
1" = 20'

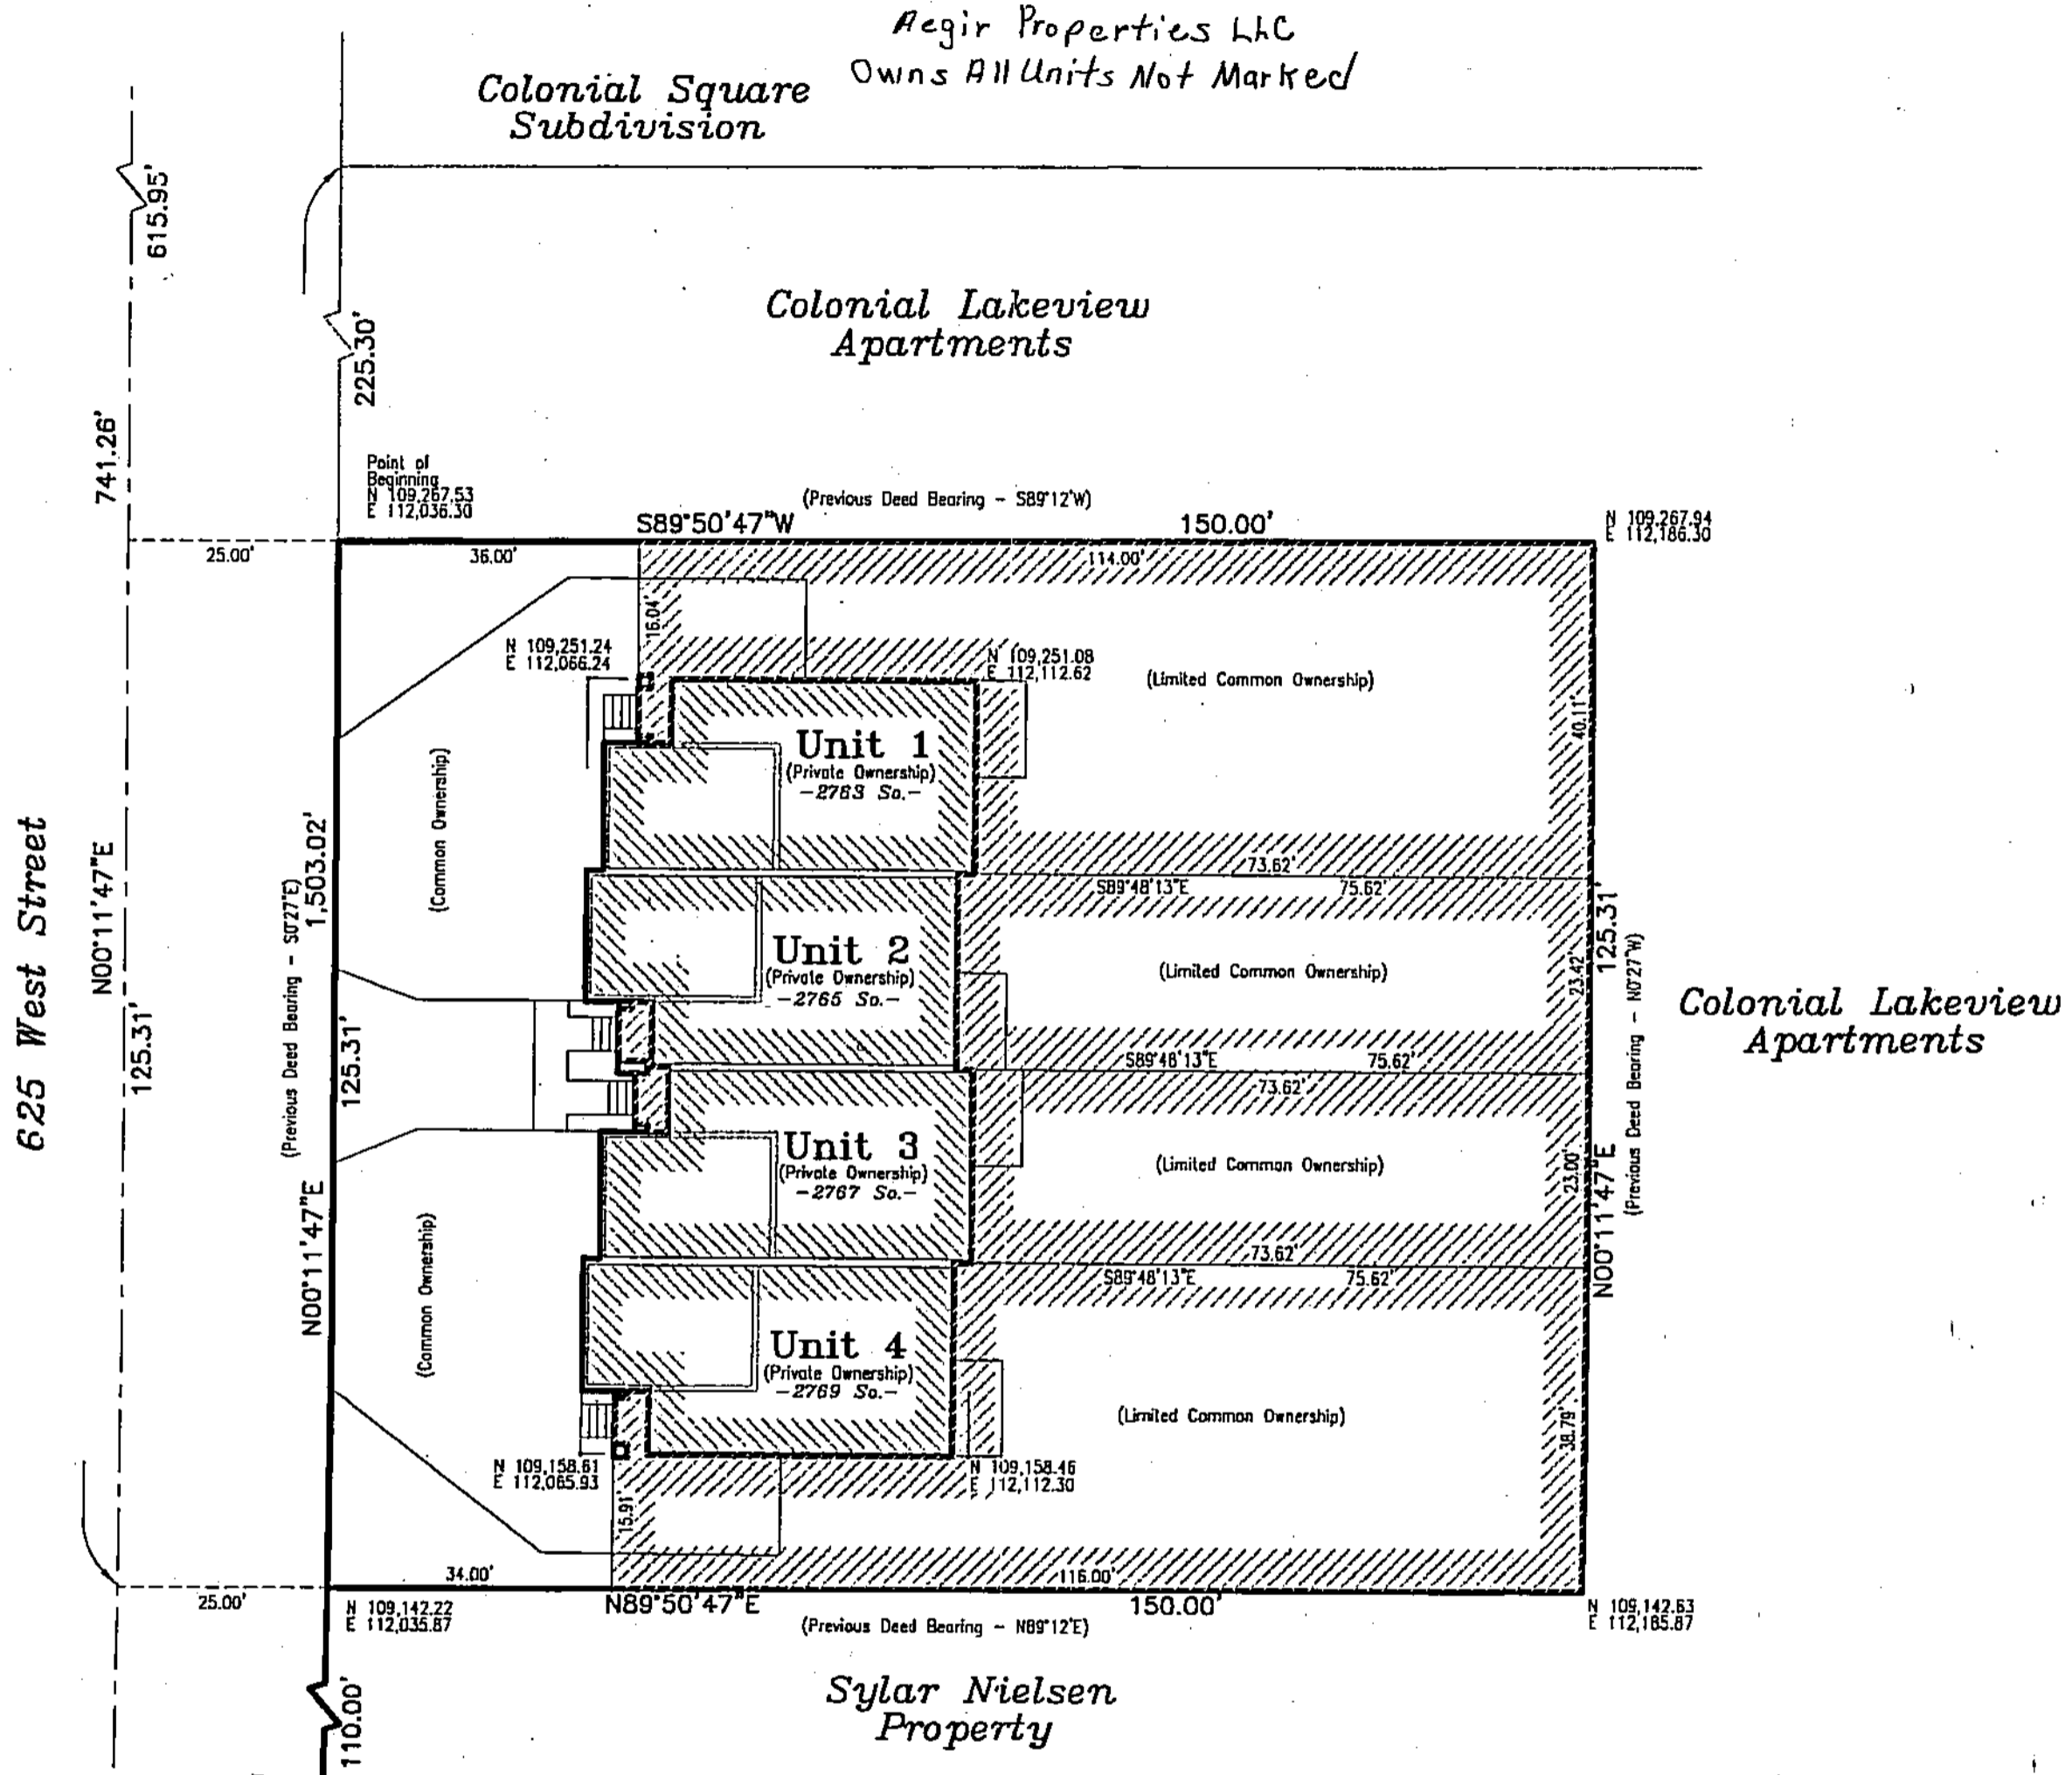

UNIT	OWNER	PID
1	Henry Chandra - etal	0001
2	LUANN TAYLOR	0002
3	Brian Campbell	0003
4	Juli Heller	0004
Common Area	Aegir Townhomes Homeowners Assoc.	0005

Notes:

- Represents Common Area (Common Areas are also Public Utility Easements)
- Represents Limited Common Area
- Represents Private Ownership Area
- All coordinates are based on Davis County Surveyor's Office datum.
- All Bearing from Previous Descriptions of this Property as well as Descriptions of the Adjacent Colonial Square Subdivision have been rotated Counter-clockwise 0°38'47" to match Recent County Records for the South Boundary of Section 36.

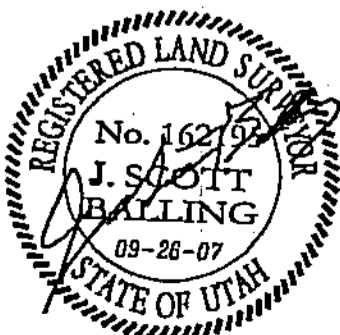

DEVELOPMENT: AEGIR TOWNHOMES
CITY: BOUNTIFUL
UNITS: 1 - 4 & COMMON AREA

SE 1/4 OF SEC. 36, T.2N, R. 1W
S.L.M. DAVIS COUNTY, UTAH

FILE # 4749
R 11-28-07

293

06