


PRIME BUSINESS CENTER

A SUBDIVISION VACATING AND AMENDING WOODS CROSS BUSINESS CENTRE
 SUBDIVISION AND ALL EASEMENTS THEREIN
 A PORTION OF THE SE 1/4 OF SECTION 25, T2N, R1W, SLB&M.
 WOODS CROSS CITY, DAVIS COUNTY, UTAH

PREFIX
06-296

LAST #
0002

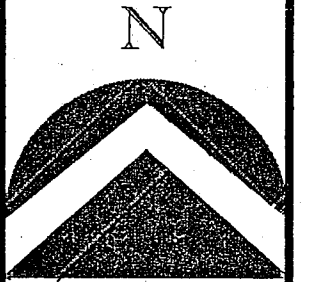


SCALE:
1" = 40'

DEVELOPMENT: PRIME BUSINESS CENTER
 CITY: WOODS CROSS
 LOTS: 1 THRU 2

SE 1/4 OF SEC. 25, T.2N, R. 1W
 S.L.M. DAVIS COUNTY, UTAH

FILE # 4758
 R 01-09-08

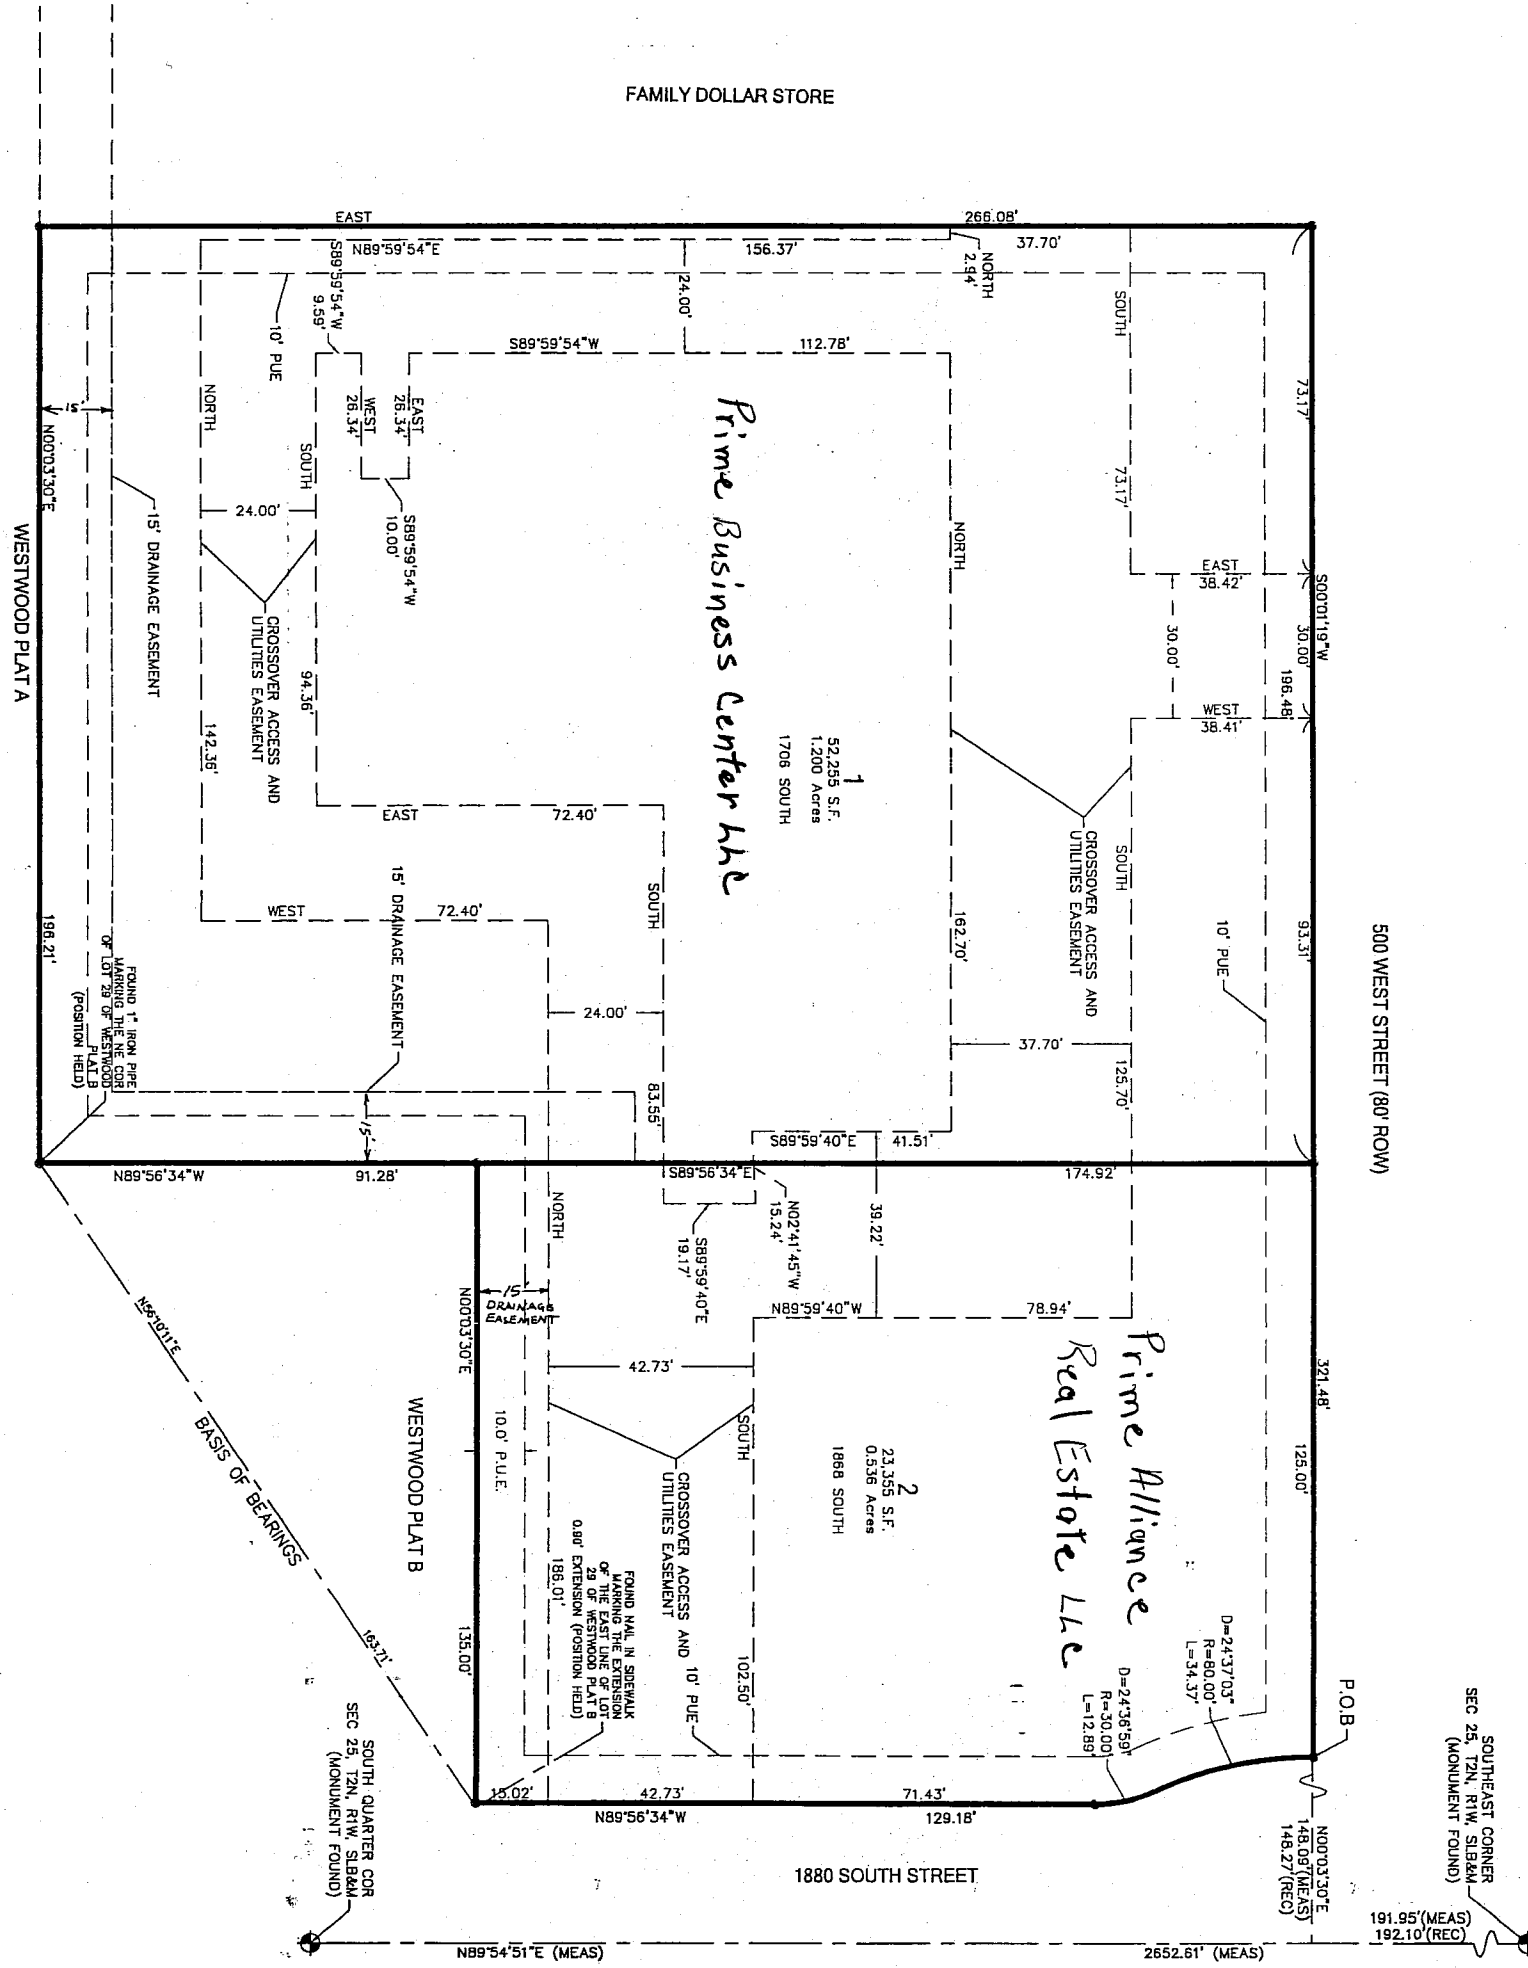

9678

90

Byrd & Associates LLC
 Engineers & Land Surveyors
 505 South Main Street
 Bountiful, Utah 84010
 Phone (801)-292-0400
 Fax (801)-292-8216