


# MCQUISTON SUBDIVISION AMENDED


AMENDING LOT 4 MCQUISTON SUBDIVISION AND PART OF THE NORTH HALF OF SECTION 24  
TOWNSHIP 2 NORTH, RANGE 1 WEST SLB&M  
WEST BOUNTIFUL CITY, DAVIS COUNTY, UTAH

PREFIX  
06-319

LAST #  
0005

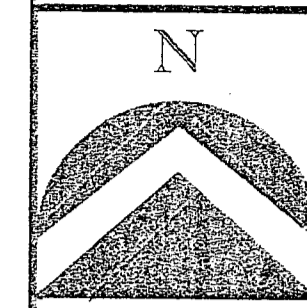

SCALE:  
1" = 30'

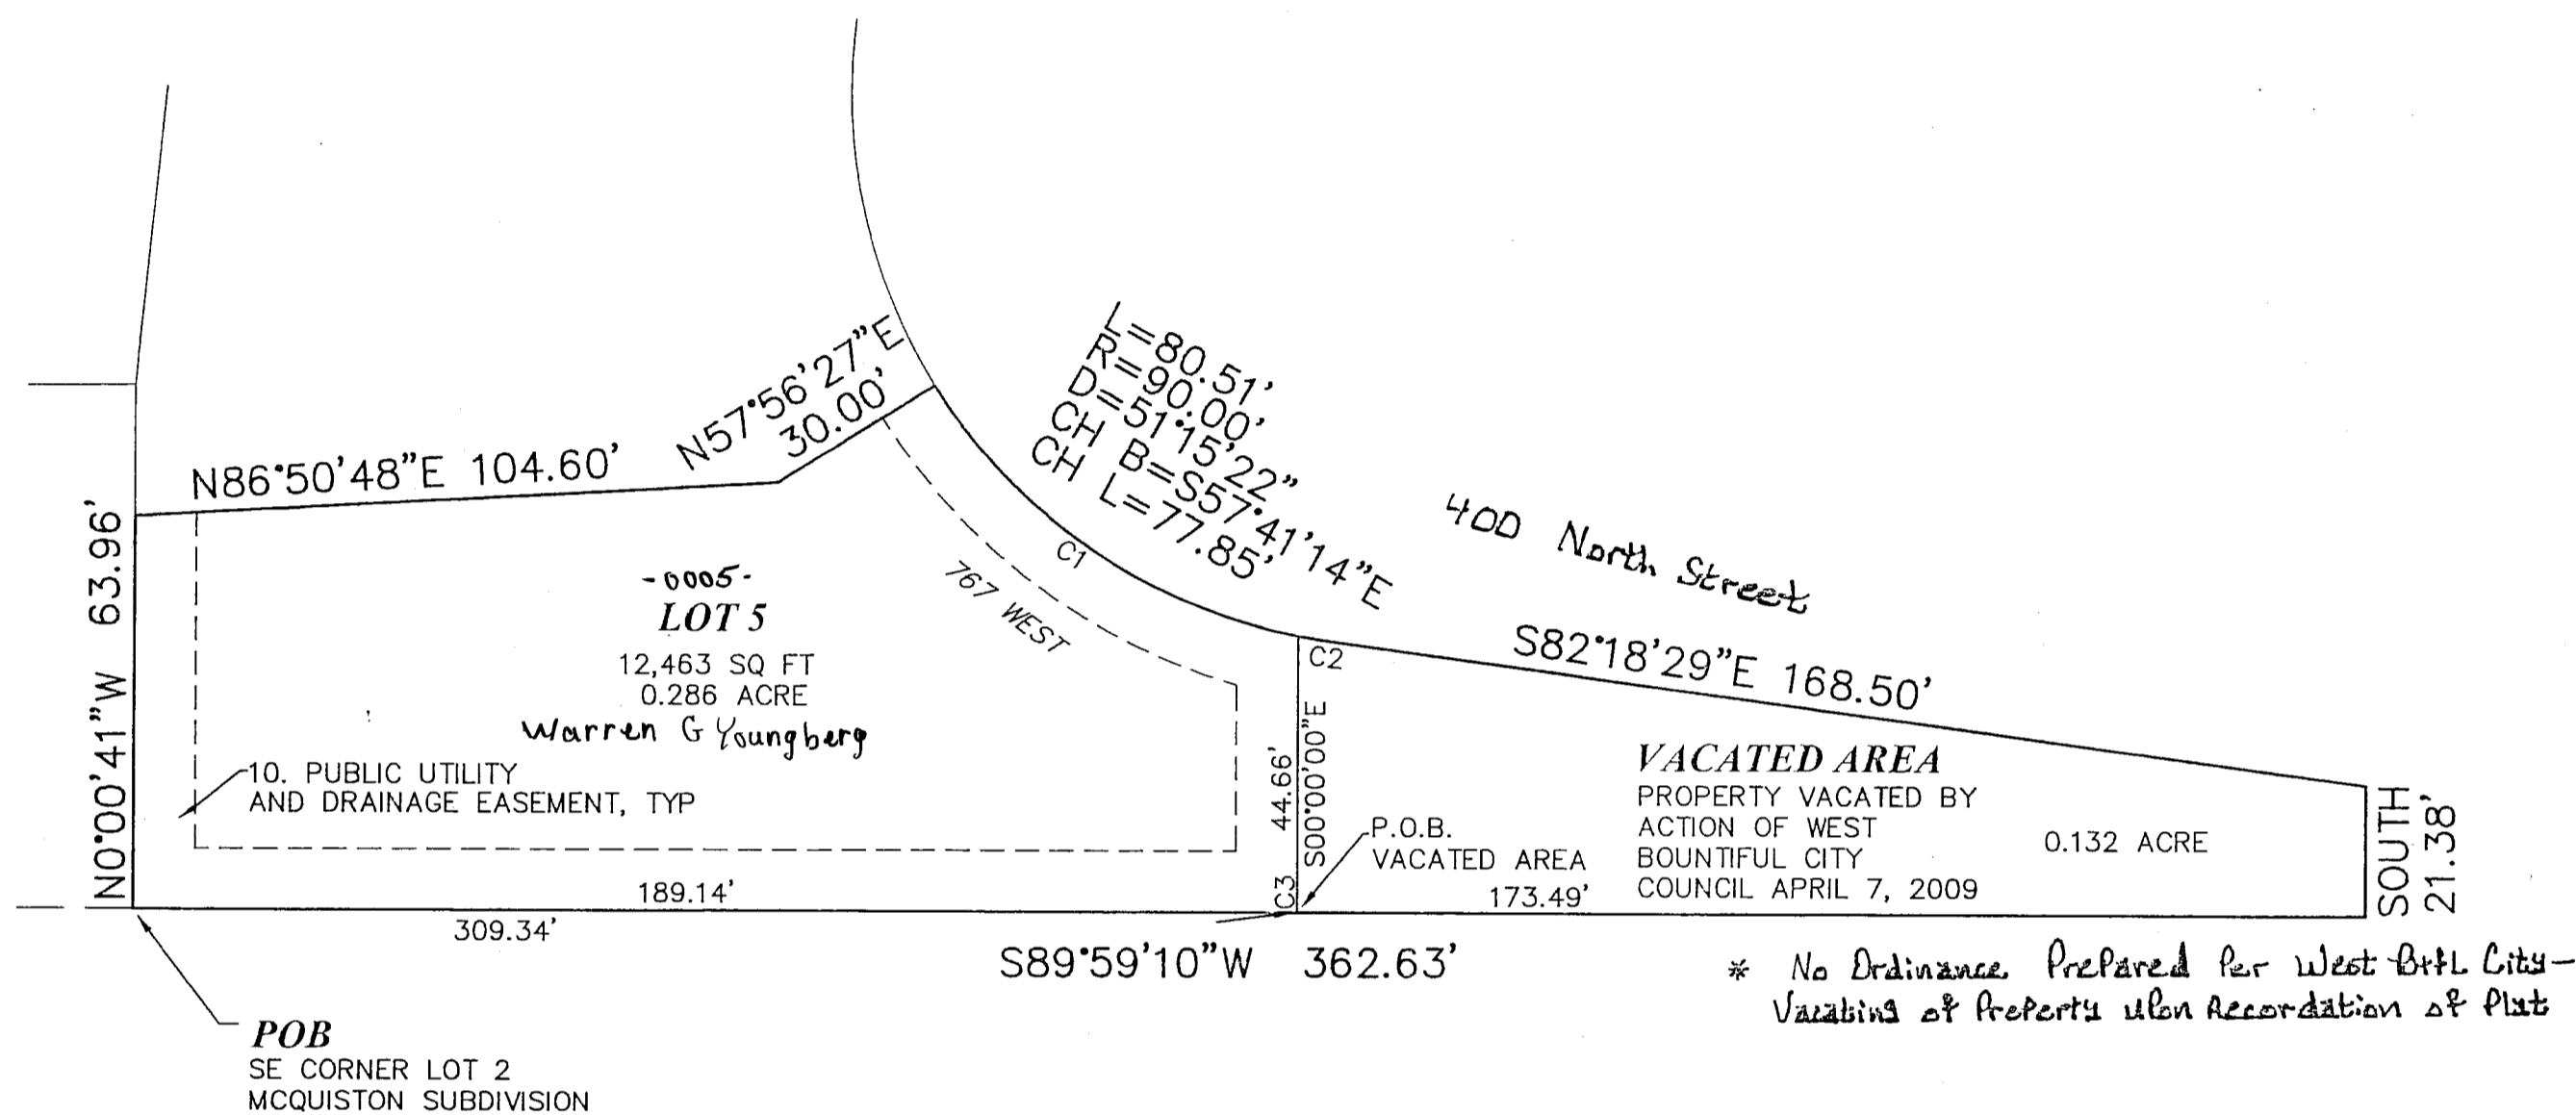

DEVELOPMENT: MCQUISTON SUBDIVISION AMENDED  
CITY: WEST BOUNTIFUL  
LOT: 5

CURVE TABLE					
CURVE	LENGTH	RADIUS	DELTA	CHORD BEARING	CHORD
C1	73.93	90.00	47°03'56"	S55°35'29"E	71.87
C2	6.58	90.00	4°11'27"	S81°13'12"E	6.58
C3	0.32	10.27	1°48'48"	N00°54'21"E	0.32

N 1/2 OF SEC. 24, T.2N, R. 1W  
PT LOT 4, MCQUISTON SUBD  
S.L.M. DAVIS COUNTY, UTAH

FILE # 4948  
R 08-19-09

**H & A HILL & ARGYLE, Inc.**  
Engineering and Surveying  
181 North 200 West, Suite #4, Bountiful, Utah 84010  
(801) 298-2238 Phone, (801) 298-5853 Fax  
02-253 PLAT 440000  
REV 4/21/09 SHJ  
REV 5/4/08 SHJ

319

06