

VALENTINE ESTATES TOWNHOMES PHASE 2, A PRUD

WOODS CROSS

Tax ID Prefix

06-321


Plat ID: 4957

Sheet 1 of 1

Year Recorded: 2009

VALENTINE ESTATES PHASE 1
06-260
4448

2260 South

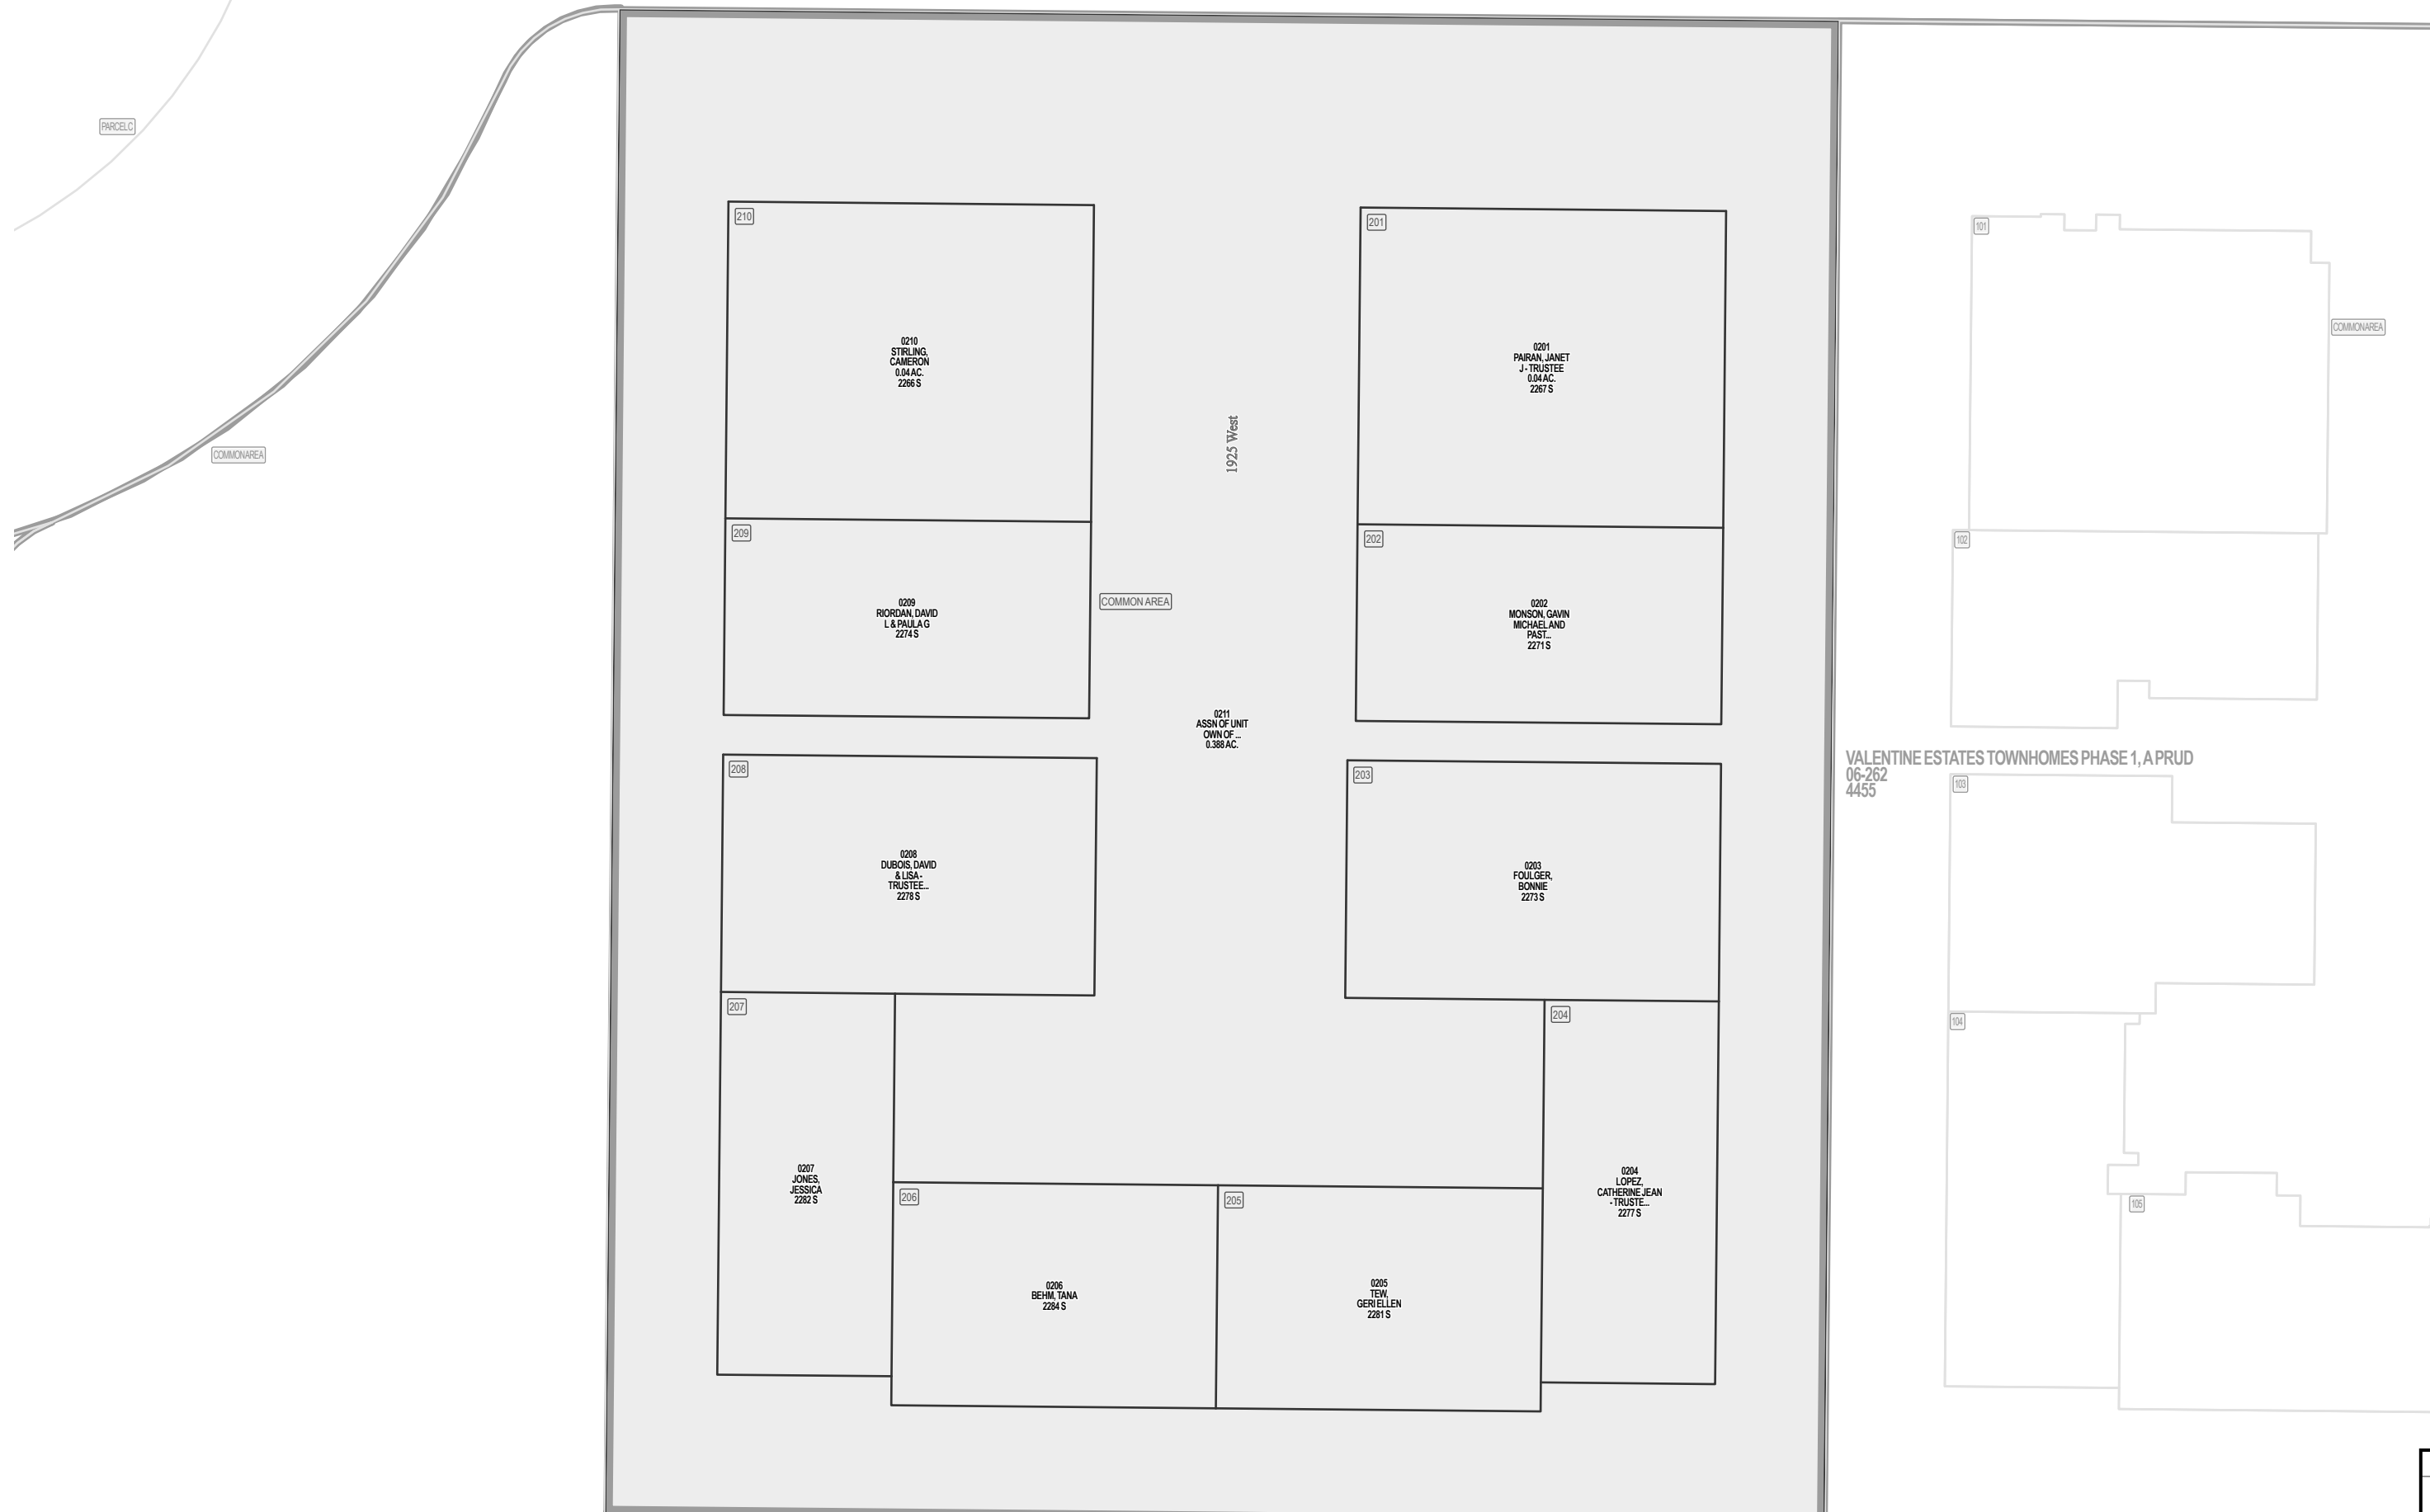

VALENTINE ESTATES TOWNHOMES PHASE 1, A PRUD
06-262
4455

VALENTINE ESTATES TOWNHOMES PHASE 6, A PRUD
06-348
5170


VALENTINE ESTATES TOWNHOMES PHASE 5, A PRUD
06-340
5098



Parcel ID

Lot Number

1 inch = 20 feet

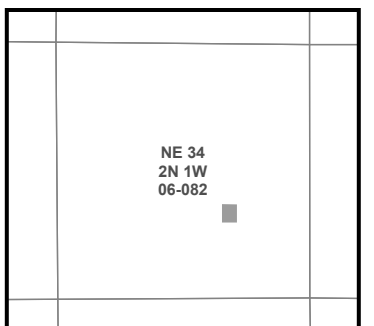

S L B & M

NOTE: Distance, bearings and radius values are approximate. User needs to refer to the recorded legal descriptions for exact bearing and distances. For cadastral or technical information, see the dedicated plat and or legal descriptions in recorded documents.

