

VALENTINE ESTATES PHASE 3 WOODS CROSS


Tax ID Prefix

06-328

Plat ID: 5000

Sheet 1 of 1

Year Recorded: 2010

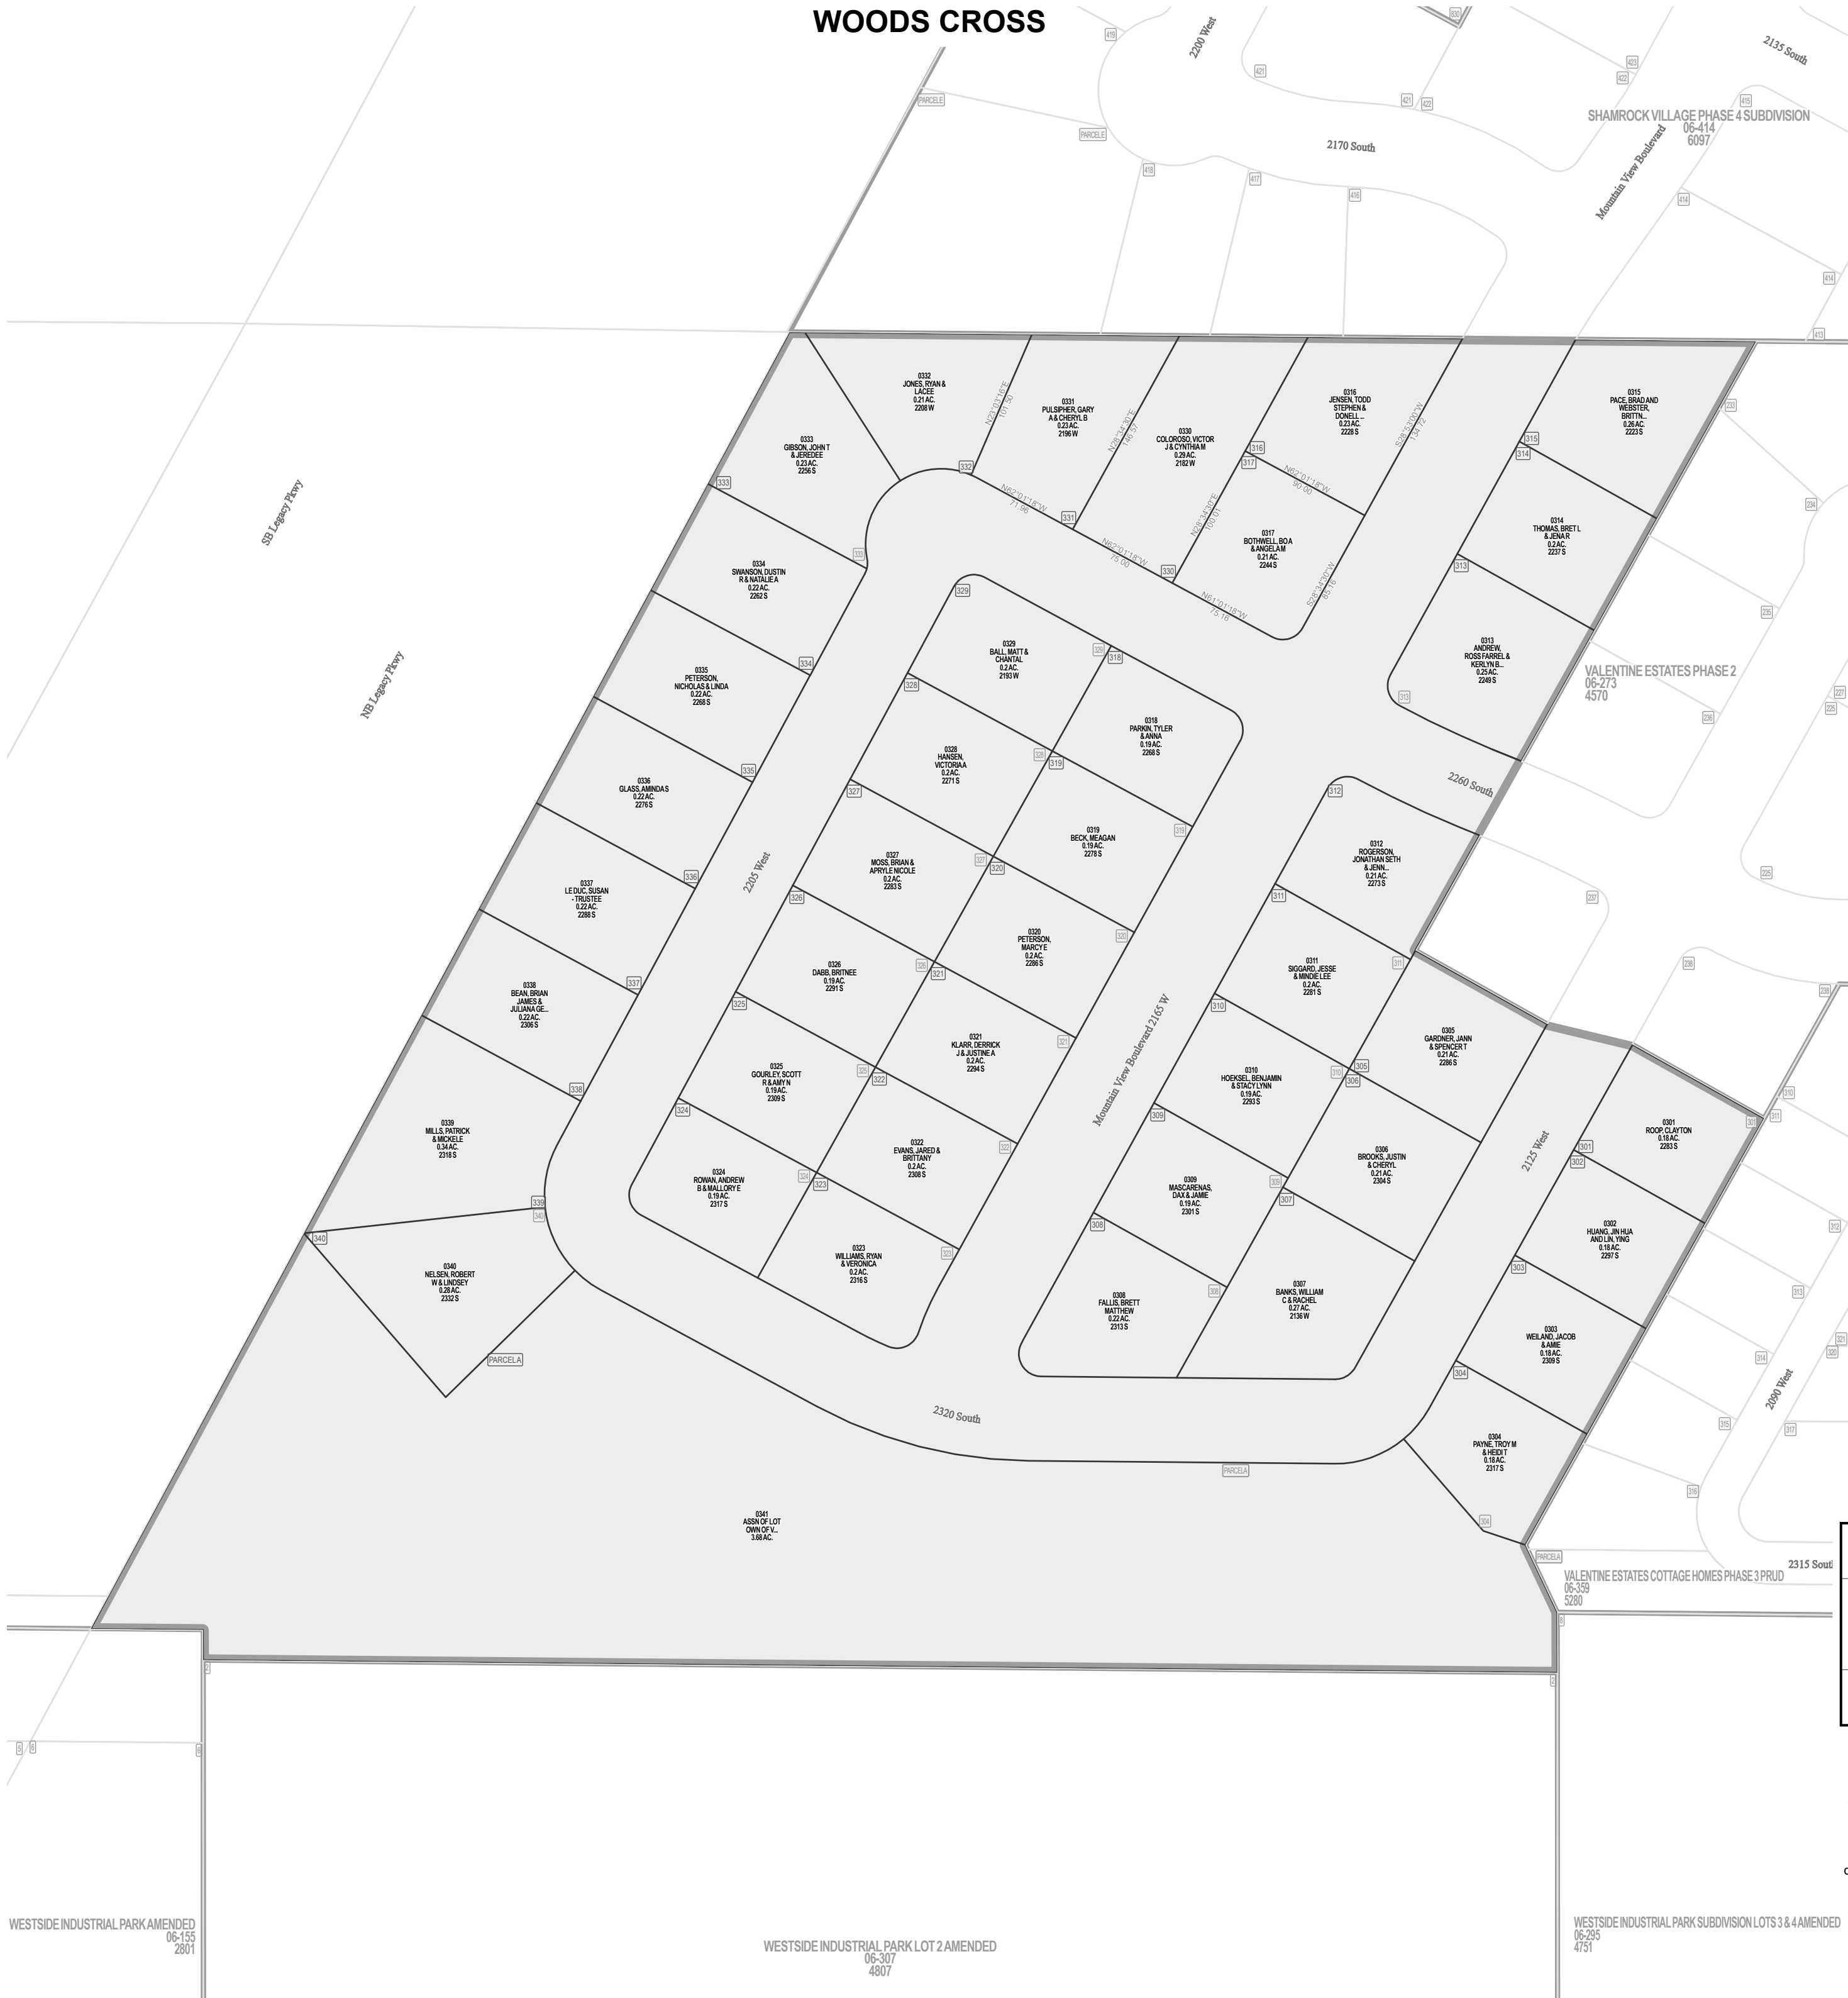

Parcel ID

Lot Number

1 inch = 80 feet

| | |
|--------------------------|--------------------------|
| SW 27 2N 1W 06-079 | SE 27 2N 1W 06-079 |
| NW 34 2N 1W 06-082 | NE 34 2N 1W 06-082 |
| SW 34 2N 1W 06-082 | SE 34 2N 1W 06-082 |

SLB & M

NOTE: Distance, bearings and radius values are approximate. User needs to refer to the recorded legal descriptions for exact bearing and distances. For cadastral or technical information, see the dedicated plat and or legal descriptions in recorded documents.

WESTSIDE INDUSTRIAL PARK AMENDED
06-155
2801

WESTSIDE INDUSTRIAL PARK LOT 2 AMENDED
06-307
4807

WESTSIDE INDUSTRIAL PARK SUBDIVISION LOTS 3 & 4 AMENDED
06-295
4751



Last update: 8/4/2023