

FOXBORO NORTH STONEHAVEN EAST PUD

Tax ID Prefix

06-365

Plat ID: 5344

Sheet 1 of 2

Year Recorded: 2013



Parcel ID

Lot Number

1 inch = 60 feet

SW 34 2N 1W 06-082	SE 34 2N 1W 06-082	SW 35 2N 1W 06-085
NW 03 1N 1W 01-088	NE 03 1N 1W 01-089	NW 02 1N 1W 01-079

SLB & M

NOTE: Distance, bearings and radius values are approximate. User needs to refer to the recorded legal descriptions for exact bearing and distances. For cadastral or technical information, see the dedicated plat and or legal descriptions in recorded documents.



Last update: 9/15/2023

FOXBORO NORTH STONEHAVEN EAST PUD

NORTH SALT LAKE



Tax ID Prefix

06-365

Plat ID: 5344

Sheet 2 of 2

Year Recorded: 2013

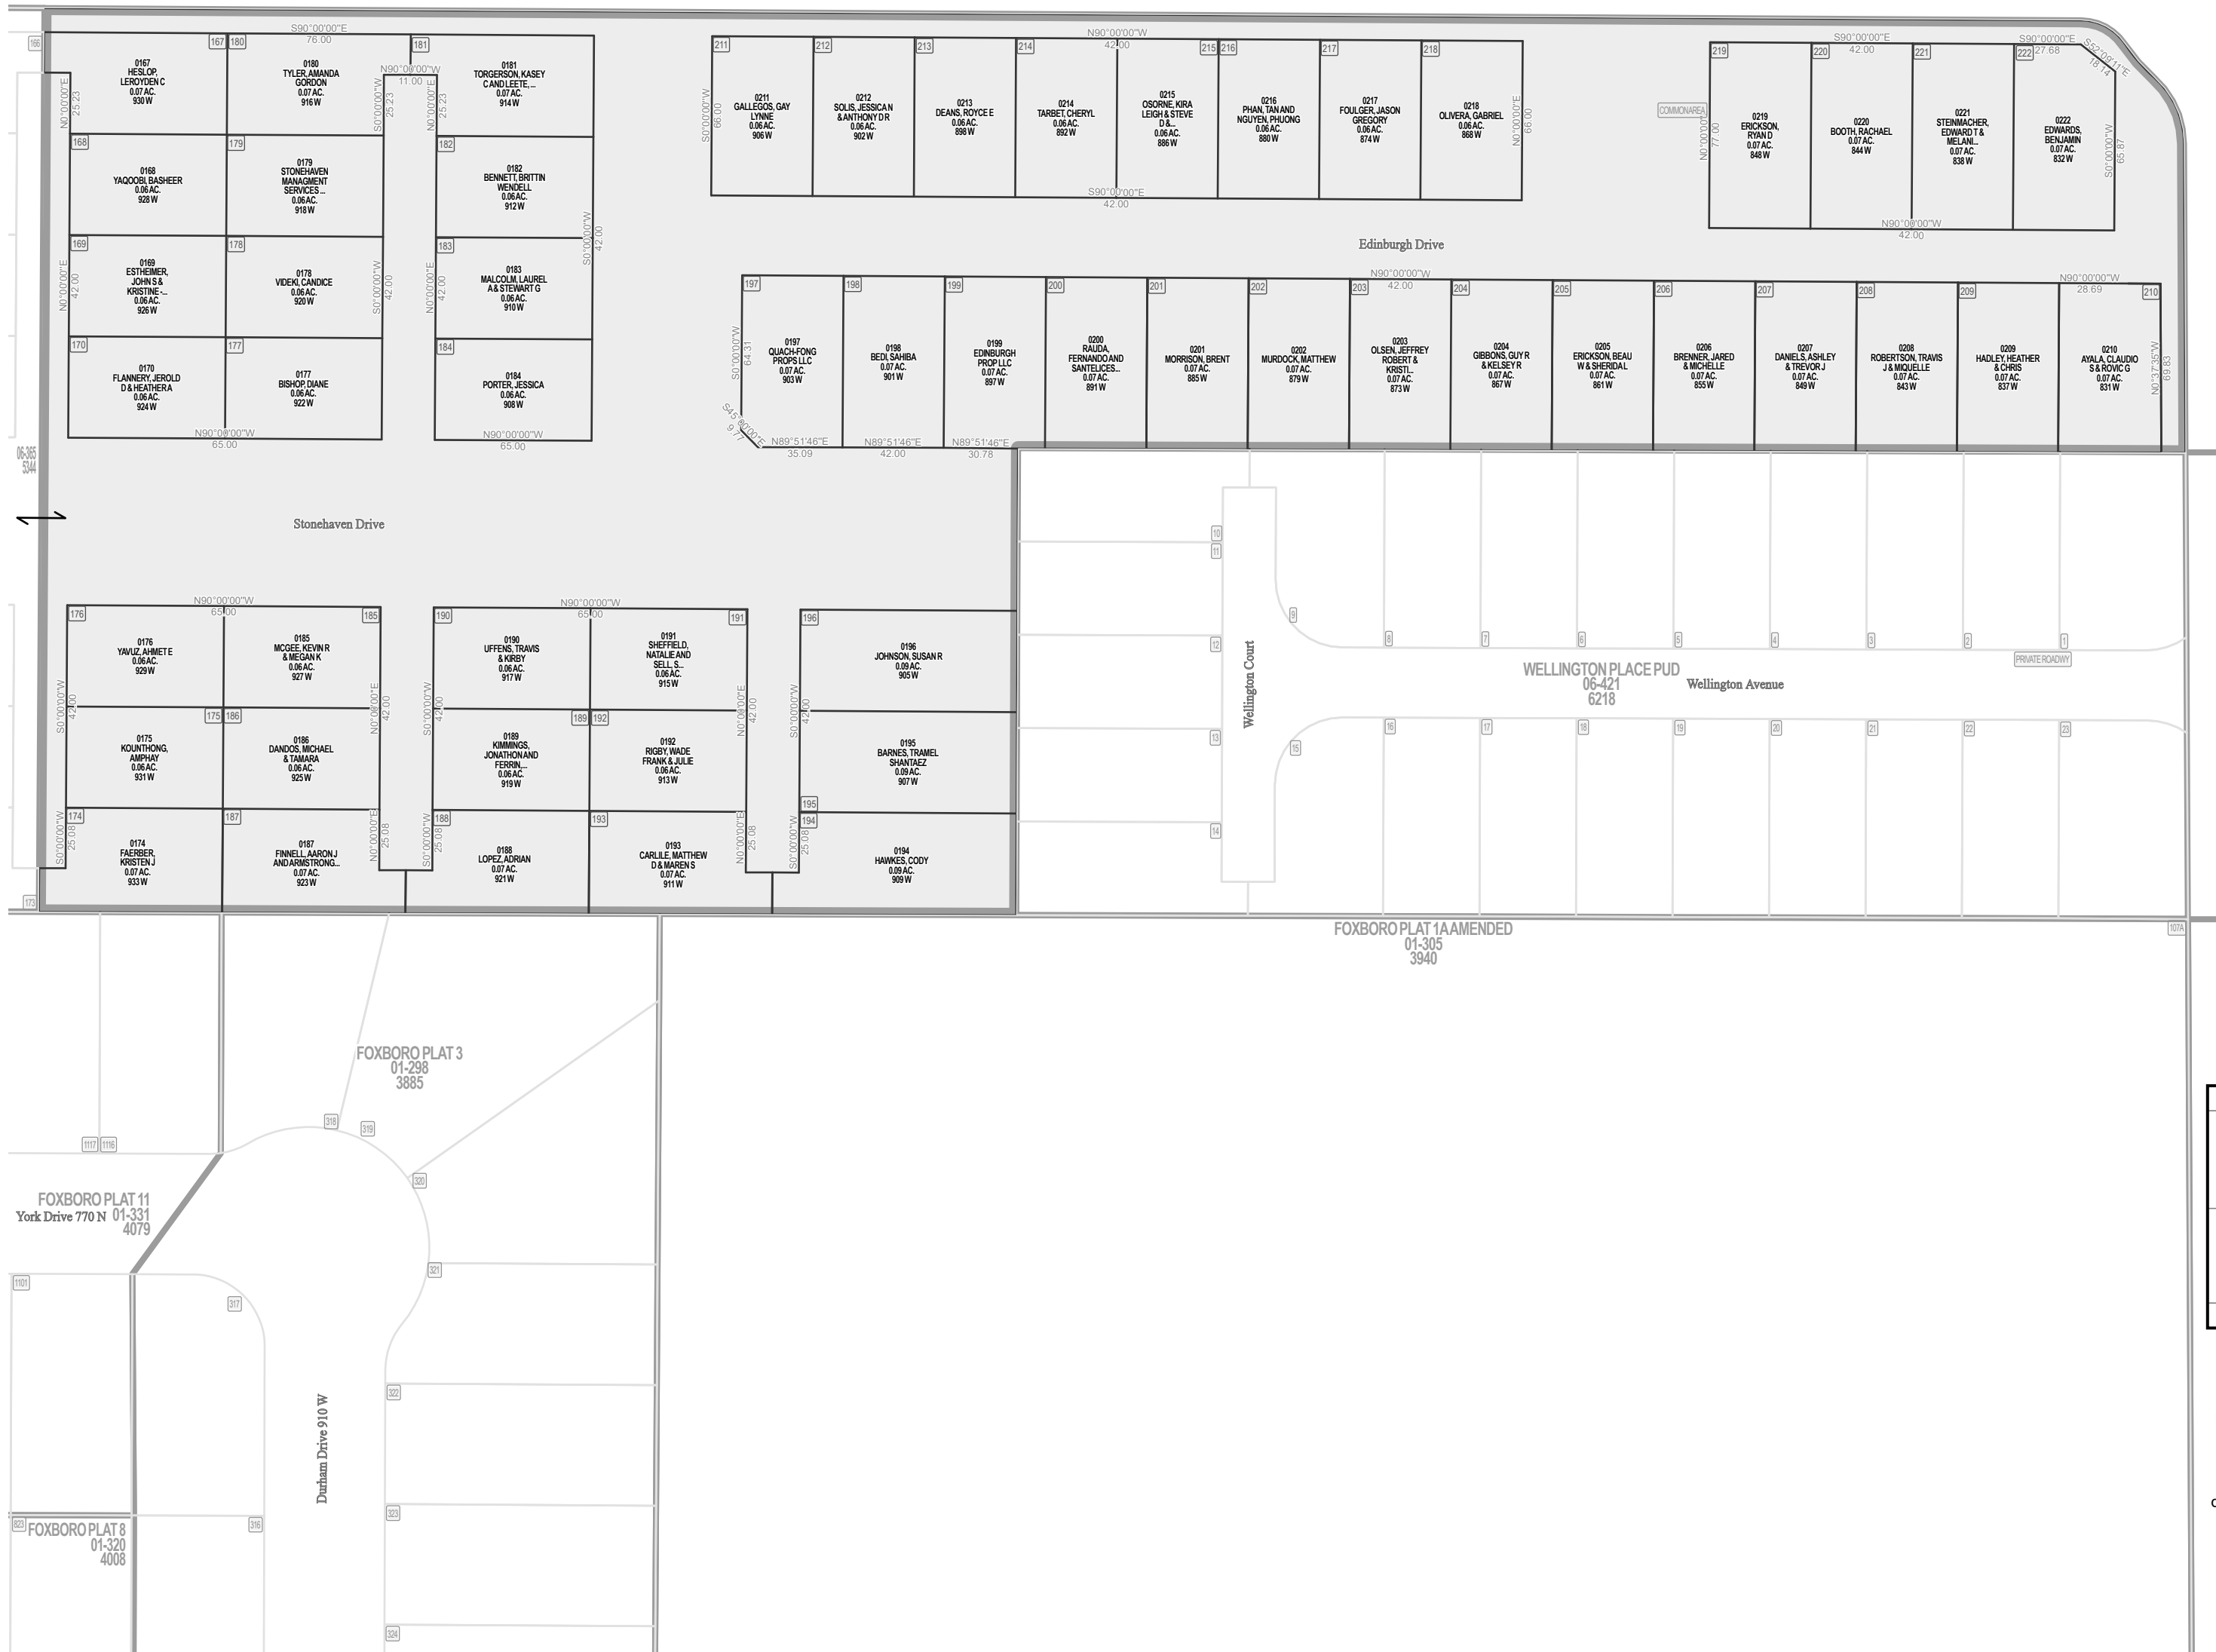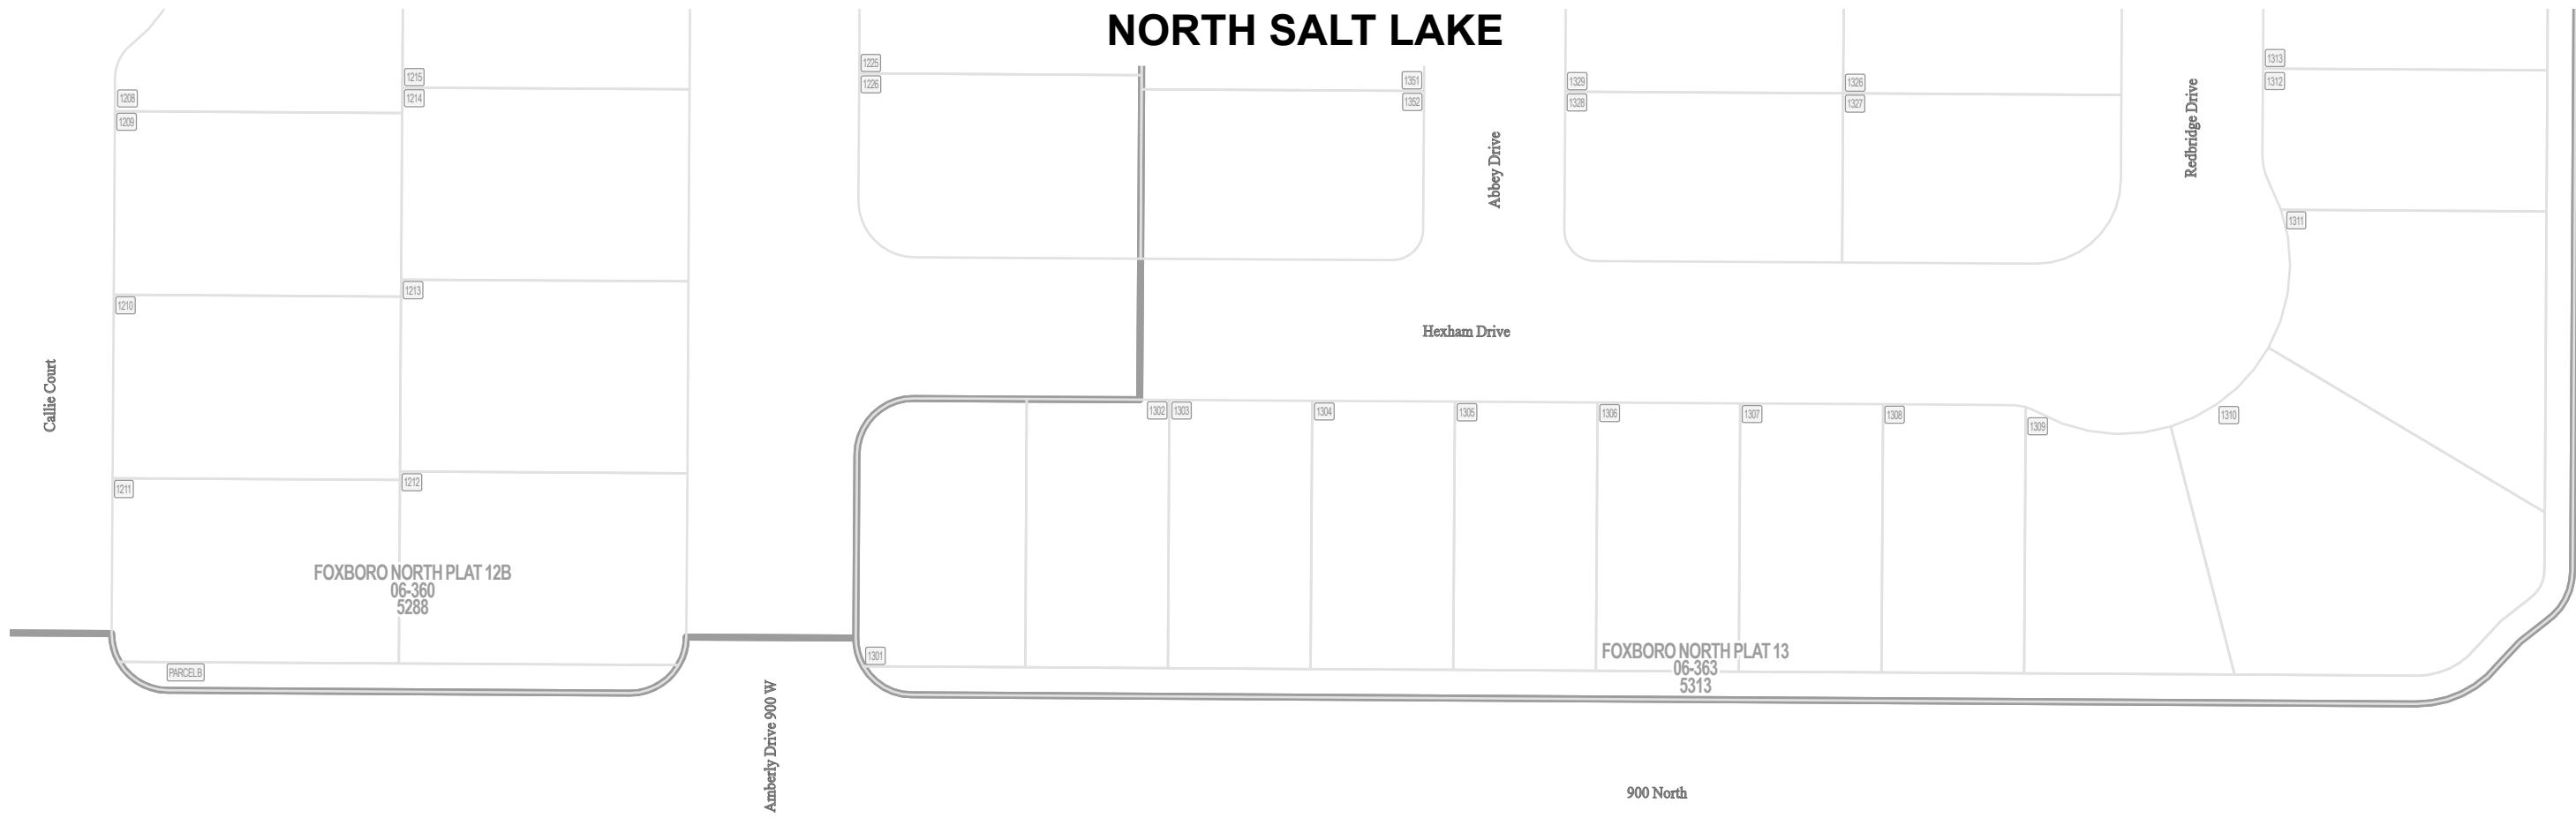

Parcel ID

Lot Number

1 inch = 60 feet

SW 34 2N 1W 06-082	SE 34 2N 1W 06-082	SW 35 2N 1W 06-085
NW 03 1N 1W 01-088	NE 03 1N 1W 01-089	NW 02 1N 1W 01-079

S L B & M

NOTE: Distance, bearings and radius values are approximate. User needs to refer to the recorded legal descriptions for exact bearing and distances. For cadastral or technical information, see the dedicated plat and/or legal descriptions in recorded documents.

