

FIRST CLASS HANGARS II CONDOMINIUM

WOODS CROSS

Tax ID Prefix

06-391

Plat ID: 5849

Sheet 1 of 1


Year Recorded: 2017

SKYPARK INDUSTRIAL PARK - LOT 62 CONDOMINIUM
06-387
5756
COMMON AREA

SKYPARK AIRPORT
HANGARS NORTH
PUD
06-176
3167

SKYPARK AIRPORT
TWIN HANGARS
PUD
06-173
3166

1640 West

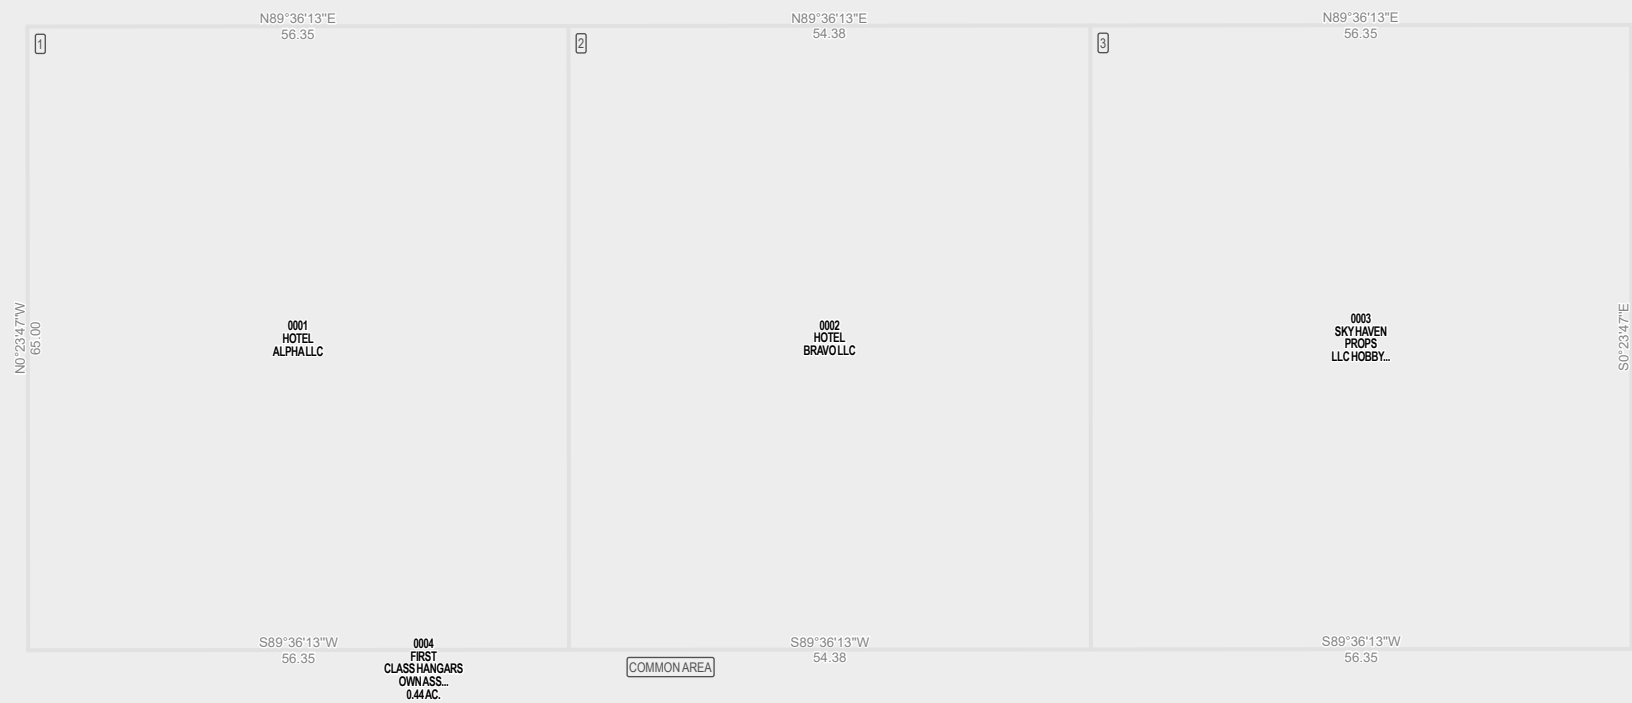


SKYPARK INDUSTRIAL PARK
06-088
1341



Parcel ID

Lot Number

1 inch = 20 feet

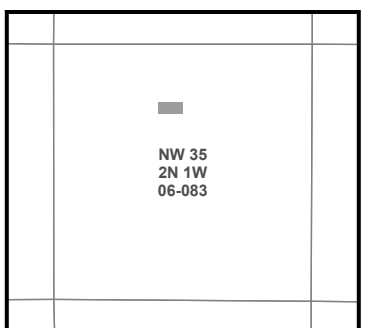

S L B & M

NOTE: Distance, bearings and radius values are approximate. User needs to refer to the recorded legal descriptions for exact bearing and distances. For cadastral or technical information, see the dedicated plat and or legal descriptions in recorded documents.

