

COVE TOWNHOMES CONDOMINIUMS, THE WOODS CROSS

Tax ID Prefix


06-398

Plat ID: 5952

Sheet 1 of 2

Year Recorded: 2018

800 West
Onion St

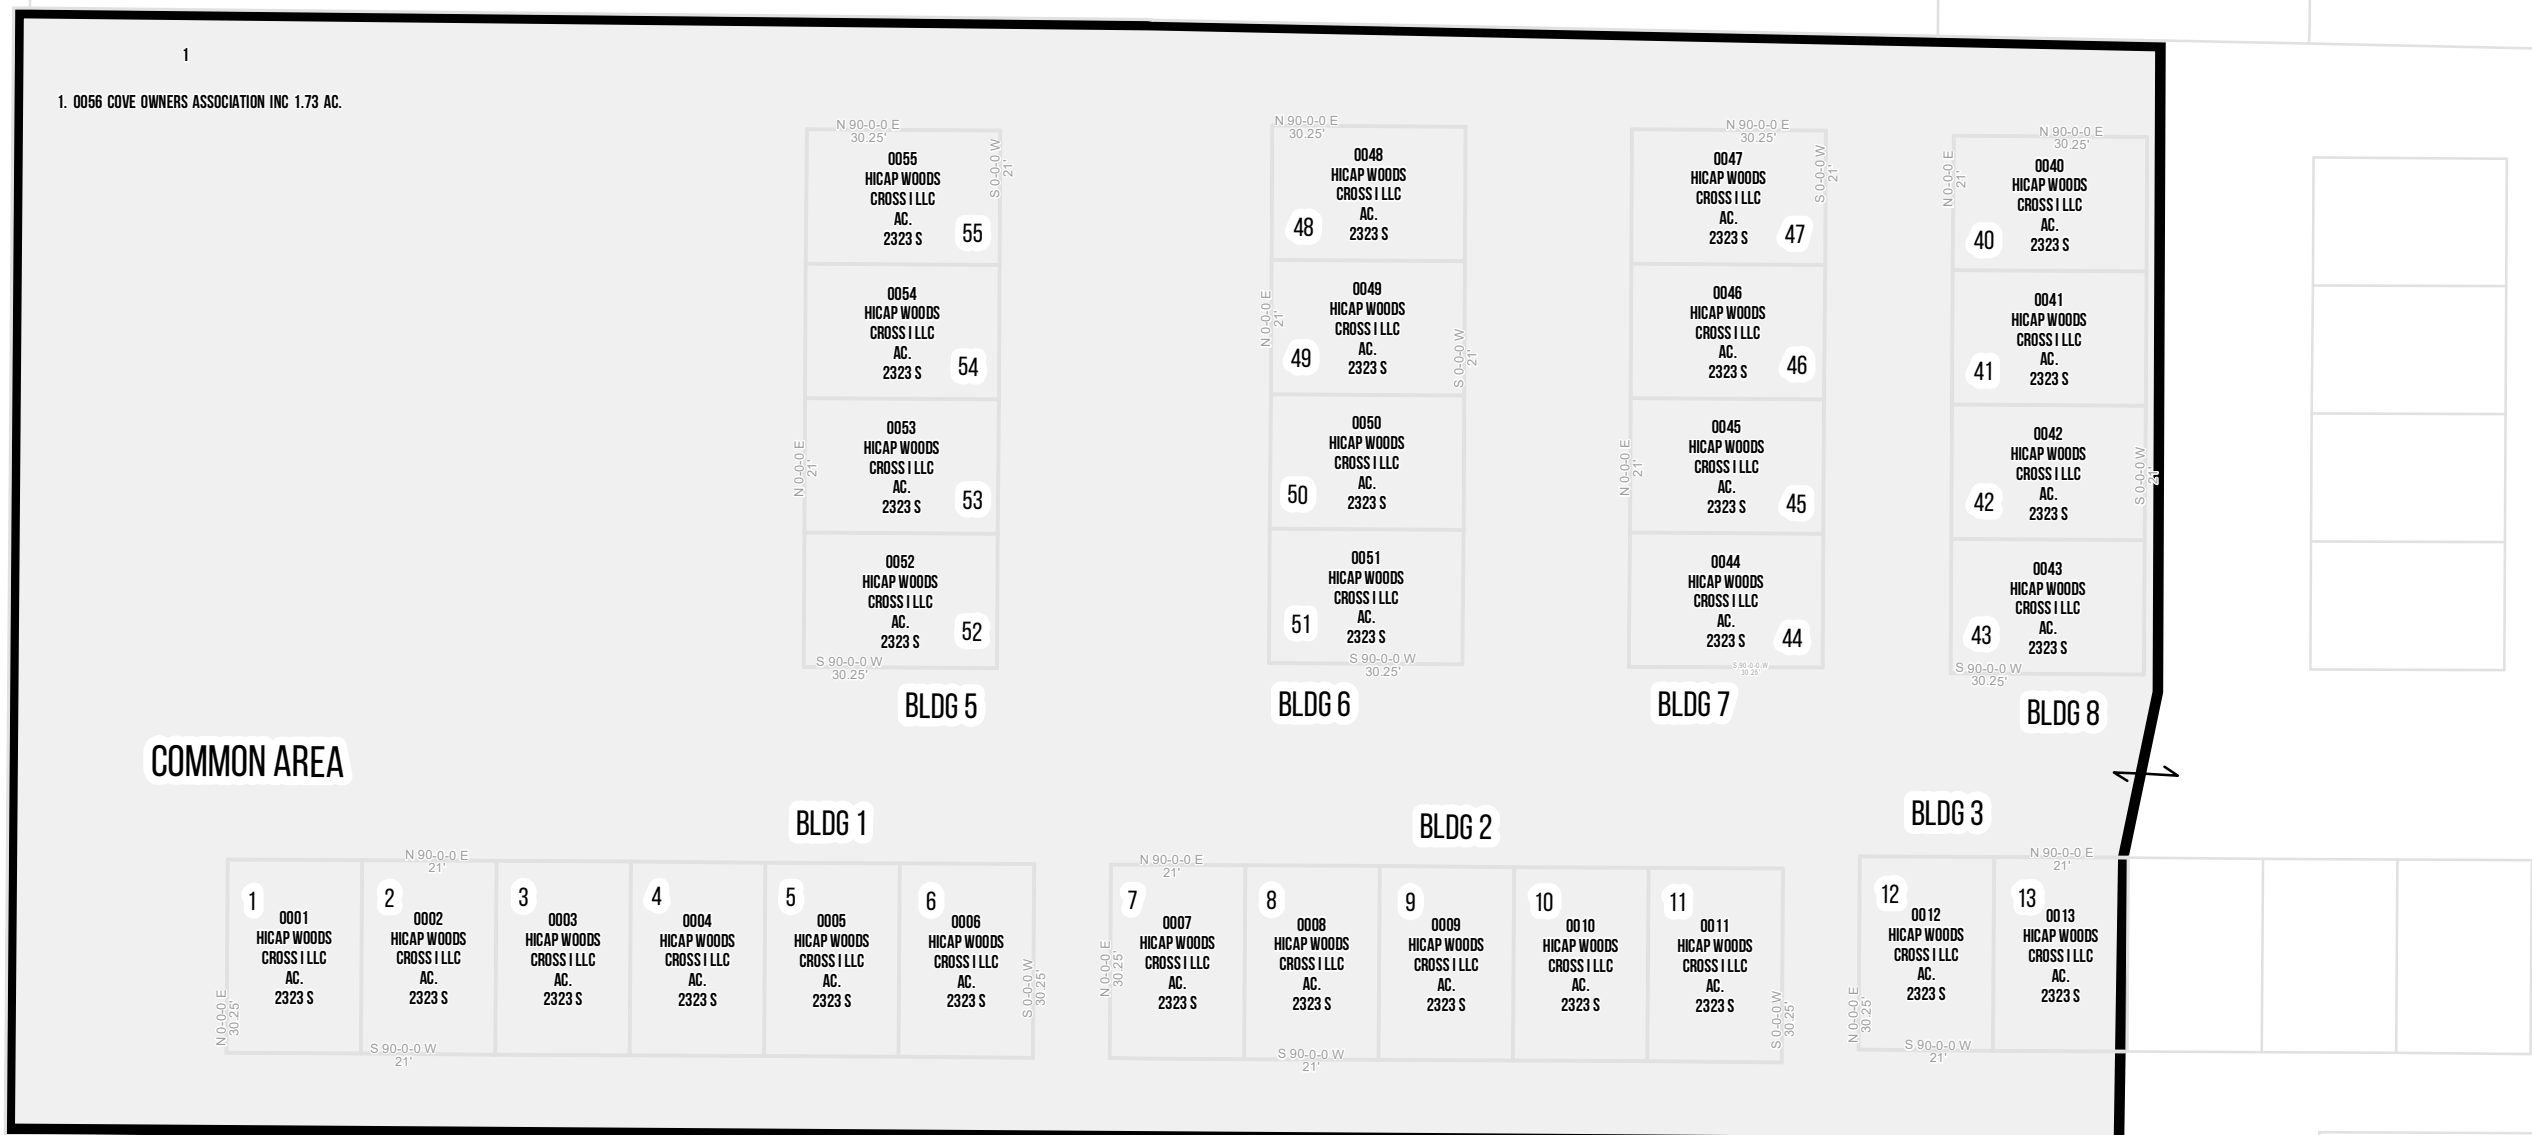

1 inch = 30 feet

SW 25 2N 1W 06050	SE 25 2N 1W 06051
NW 36 2N 1W 06092	NE 36 2N 1W 06093
SW 36 2N 1W 06094	SE 36 2N 1W 06095

S L B & M

NOTE: Distance, bearings and radius values are approximate. User needs to refer to the recorded legal descriptions for exact bearing and distances. For cadastral or technical information, see the dedicated plat and or legal descriptions in recorded documents.



COVE TOWNHOMES CONDOMINIUMS, THE WOODS CROSS

2250
South


Tax ID Prefix

06-398

Plat ID: 5952

Sheet 2 of 2


Year Recorded: 2018

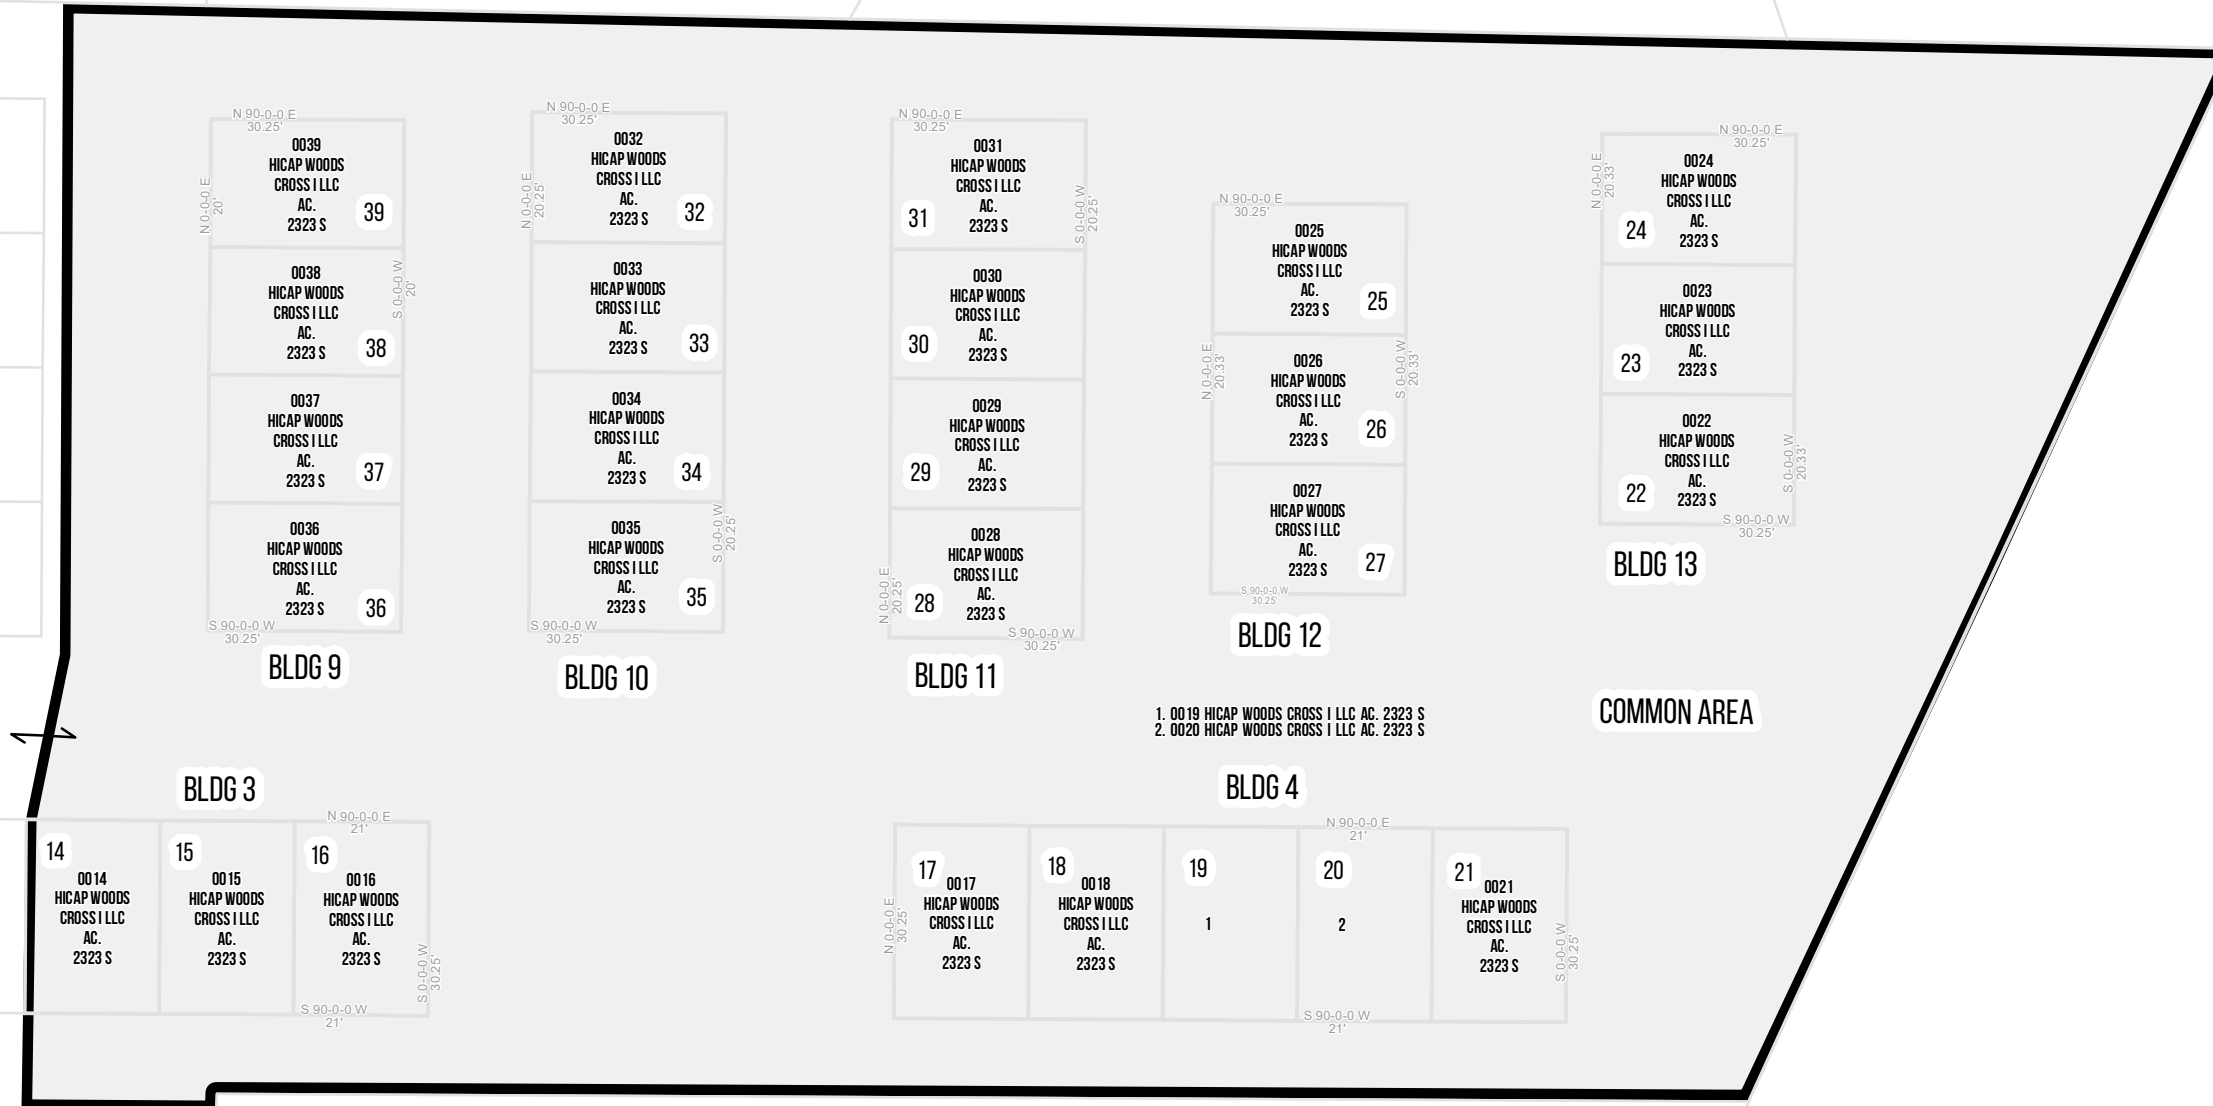

115 & 15 & Veterans Memorial Hwy



1 inch = 30 feet

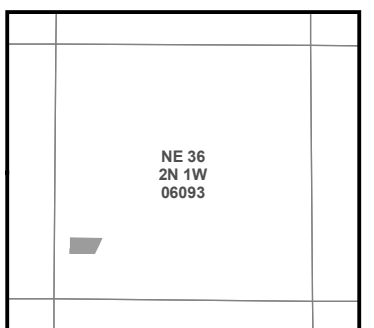

S L B & M

NOTE: Distance, bearings and radius values are approximate. User needs to refer to the recorded legal descriptions for exact bearing and distances. For cadastral or technical information, see the dedicated plat and or legal descriptions in recorded documents.

