

HIGHGATE ESTATES SUBDIVISION AMENDED

WEST BOUNTIFUL


Tax ID Prefix

06-410

Plat ID: 6076

Sheet 1 of 3

Year Recorded: 2019

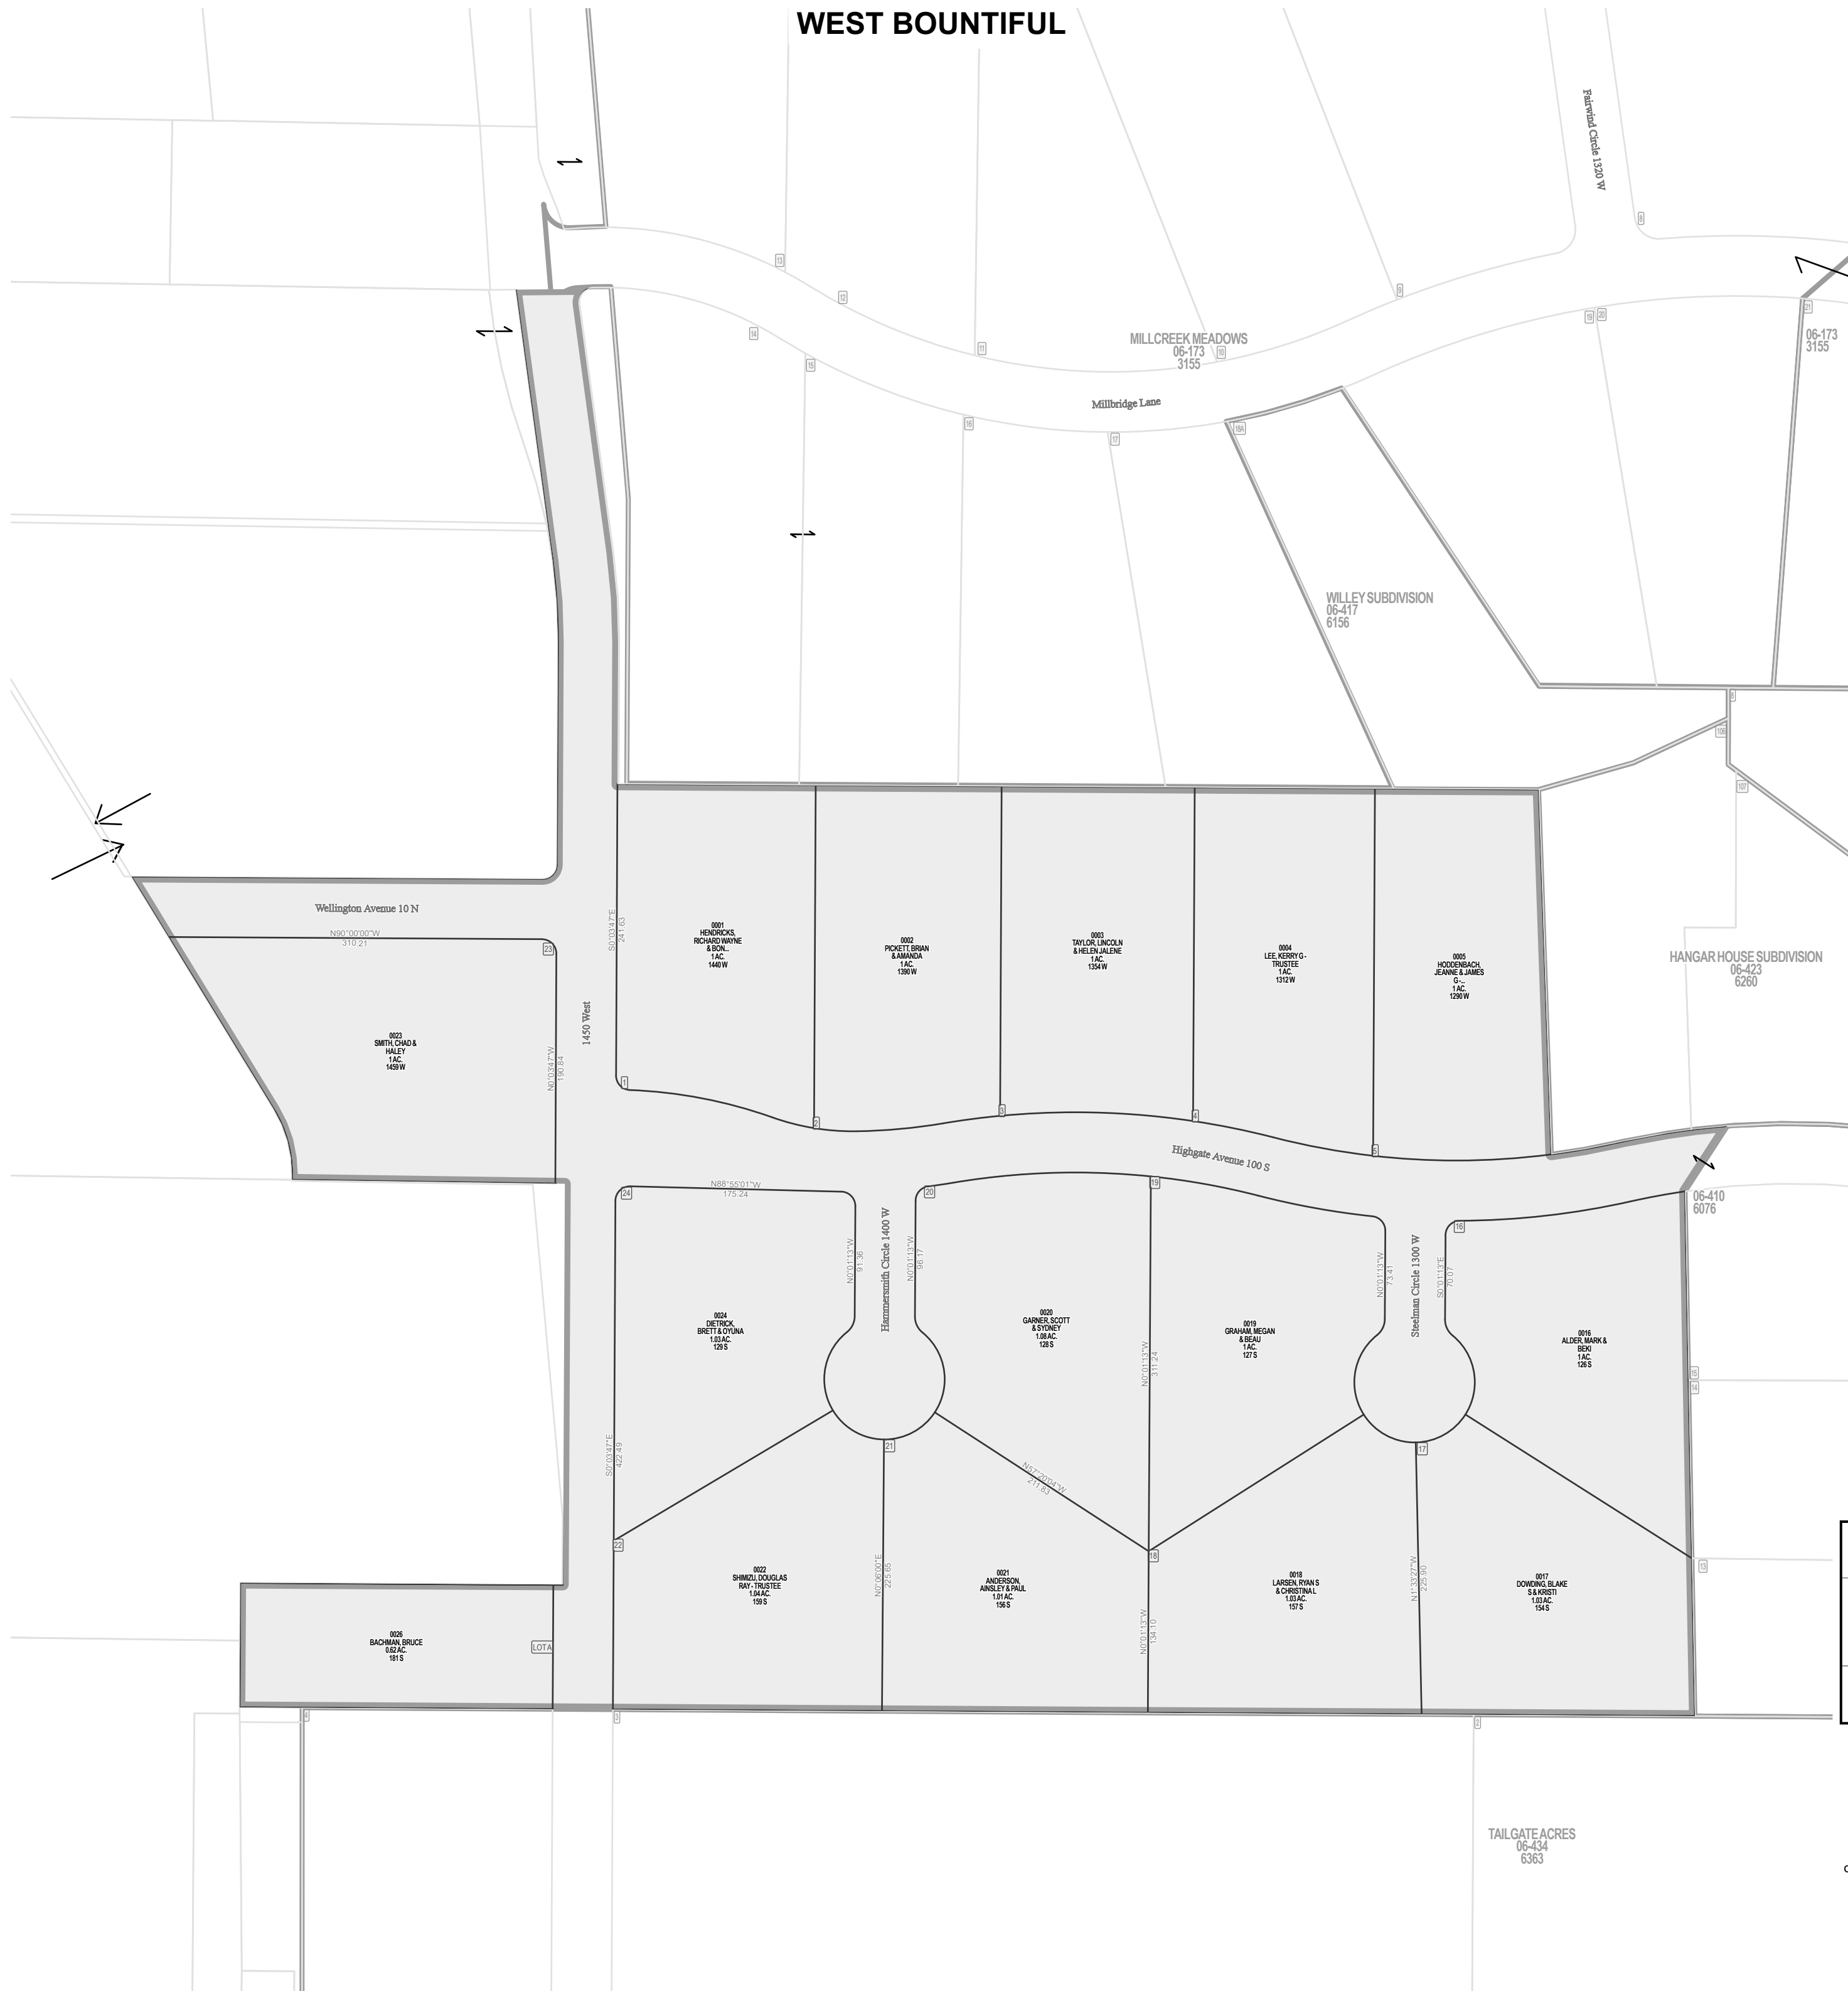

Parcel ID

Lot Number

1 inch = 100 feet

NW 23 2N 1W 06-031	NE 23 2N 1W 06-032
SW 23 2N 1W 06-033	SE 23 2N 1W 06-034
NW 26 2N 1W 06-074	NE 26 2N 1W 06-075

SLB & M

NOTE: Distance, bearings and radius values are approximate. User needs to refer to the recorded legal descriptions for exact bearing and distances. For cadastral or technical information, see the dedicated plat and or legal descriptions in recorded documents.



HIGHGATE ESTATES SUBDIVISION AMENDED

WEST BOUNTIFUL

Tax ID Prefix

06-410

Plat ID: 6076

Sheet 2 of 3


Year Recorded: 2019



Parcel ID

Lot Number

1 inch = 100 feet

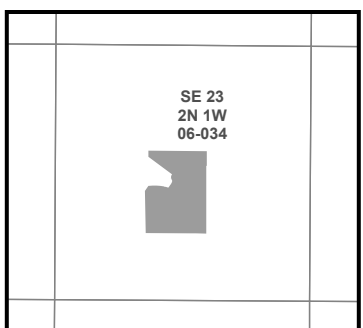

S L B & M


NOTE: Distance, bearings and radius values are approximate. User needs to refer to the recorded legal descriptions for exact bearing and distances. For cadastral or technical information, see the dedicated plat and or legal descriptions in recorded documents.



HIGHGATE ESTATES SUBDIVISION AMENDED

WEST BOUNTIFUL

06-173
3155

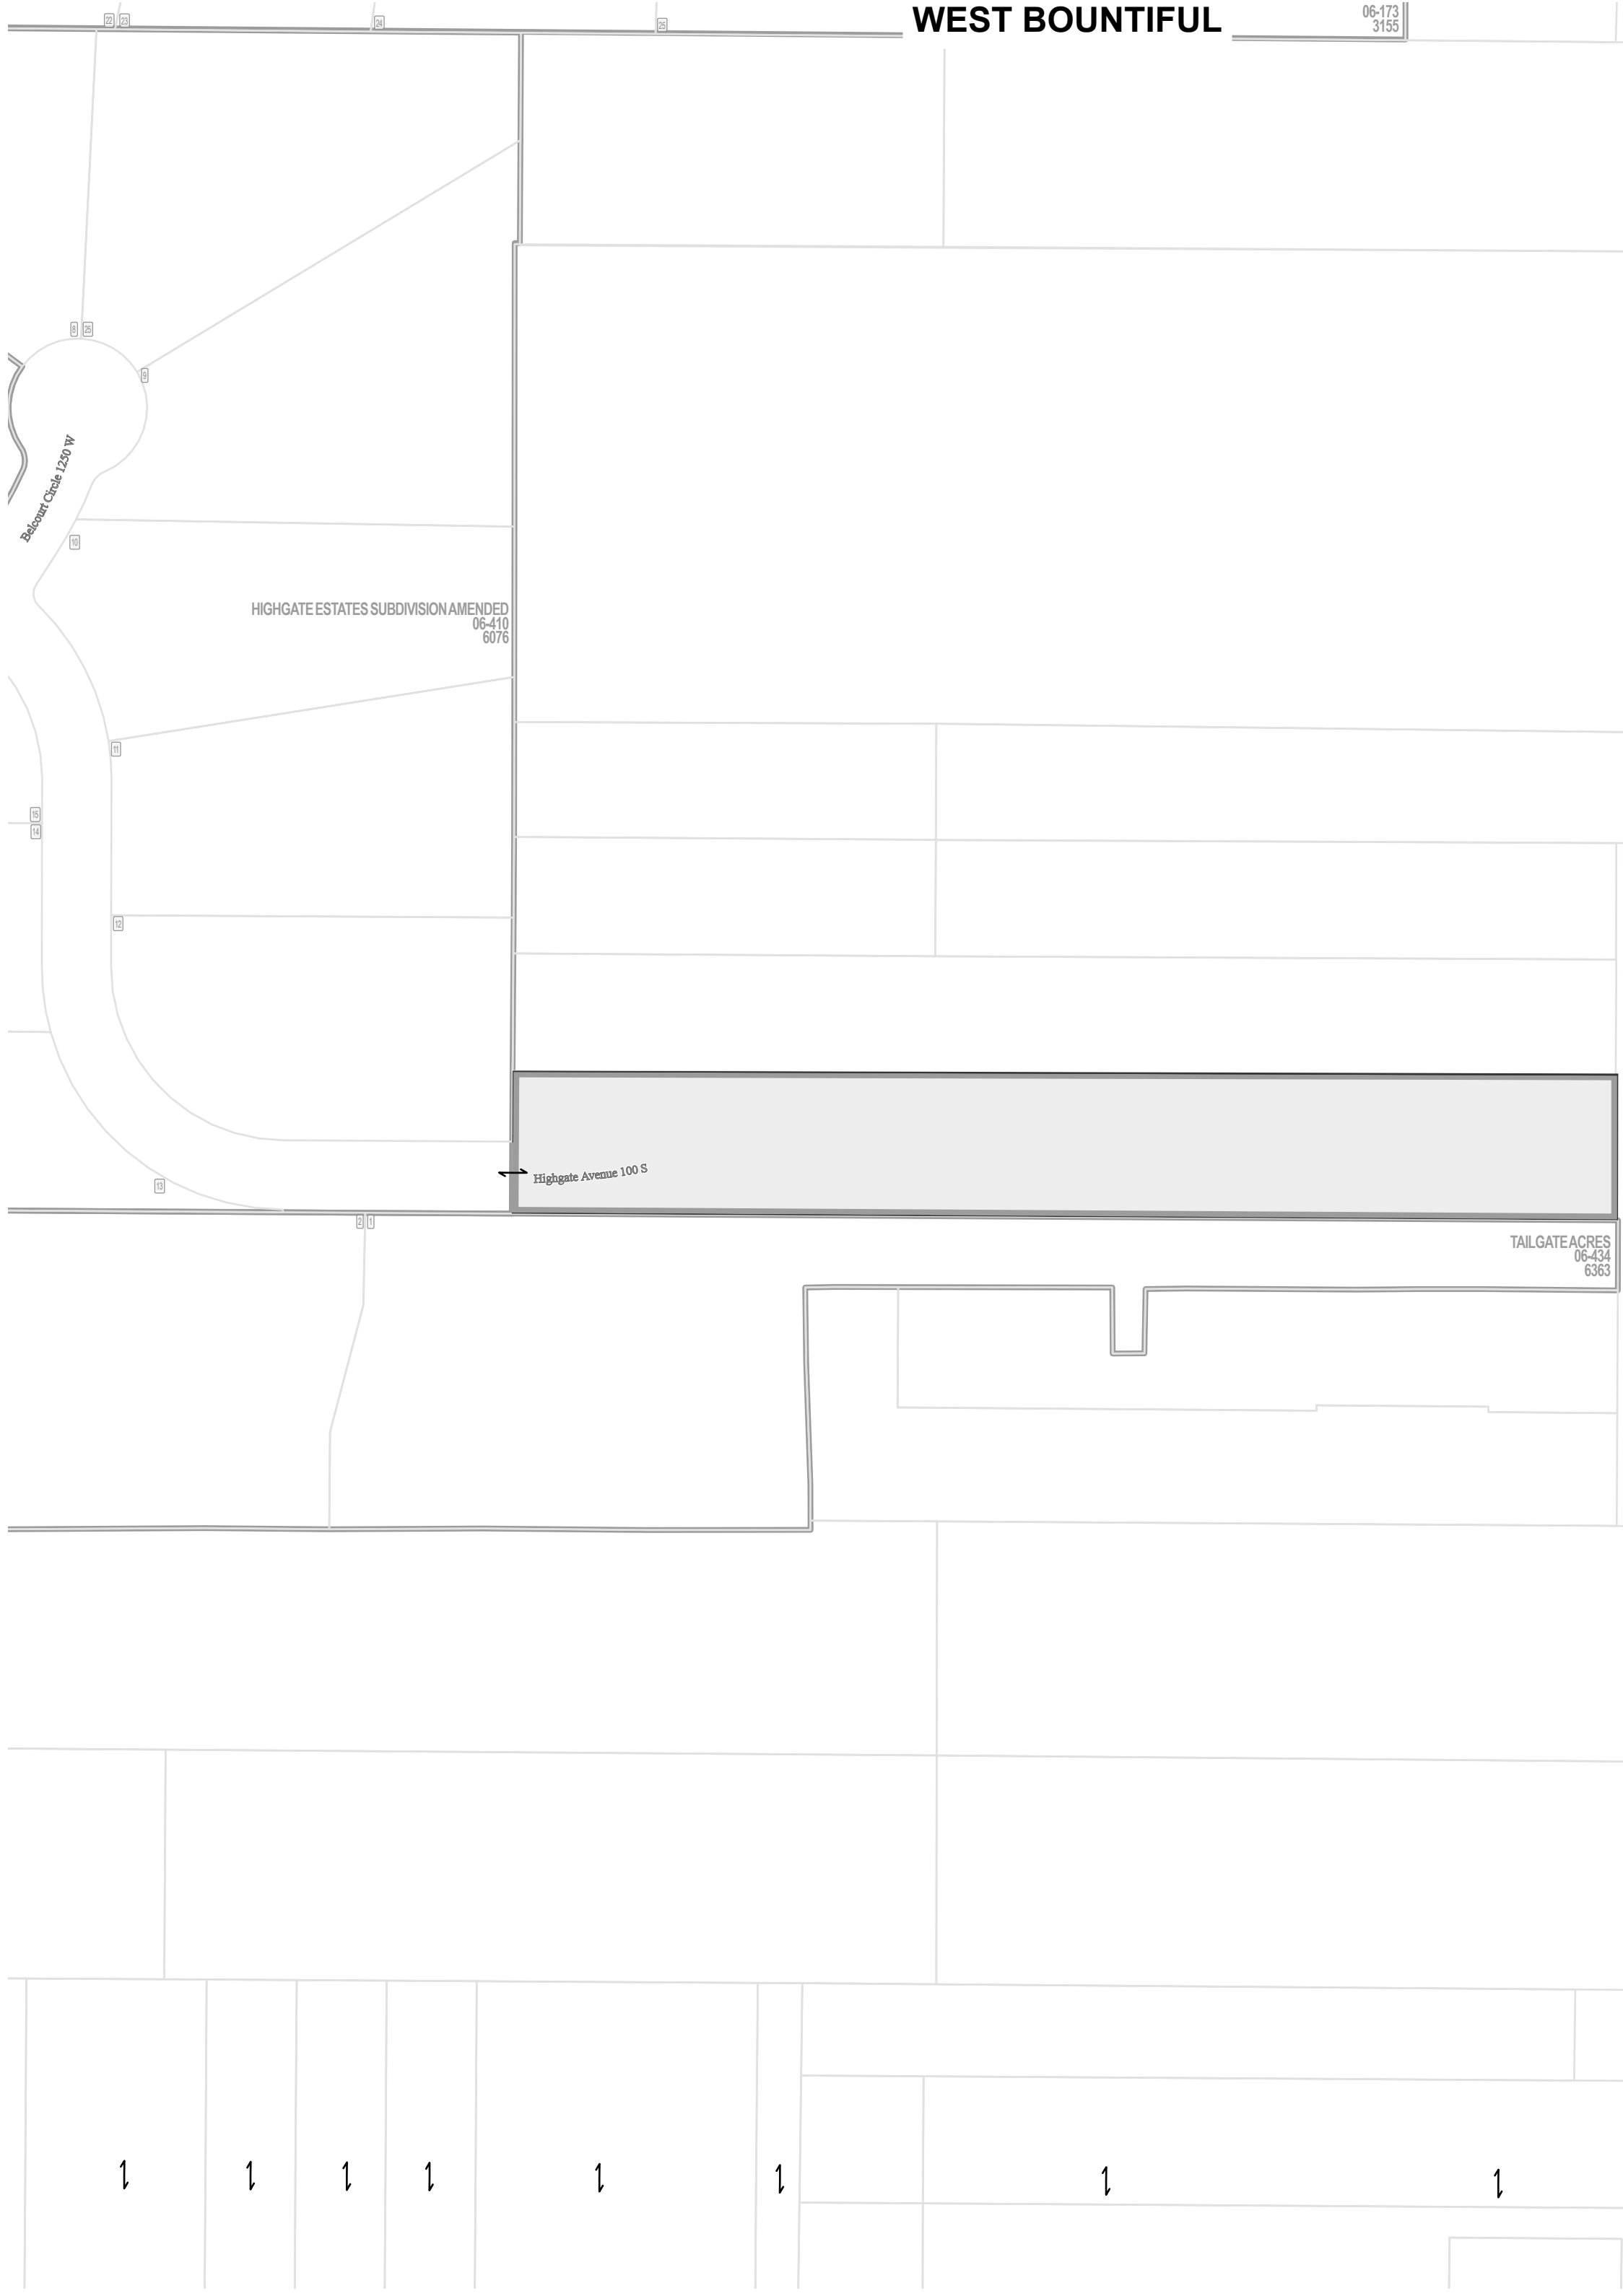

Tax ID Prefix

06-410

Plat ID: 6076

Sheet 3 of 3

Year Recorded: 2019

1

1



Parcel ID

Lot Number

1 inch = 100 feet

SE 23 2N 1W 06-034	SW 24 2N 1W 06-038
NE 26 2N 1W 06-075	NW 25 2N 1W 06-048

SLB & M

NOTE: Distance, bearings and radius values are approximate. User needs to refer to the recorded legal descriptions for exact bearing and distances. For cadastral or technical information, see the dedicated plat and or legal descriptions in recorded documents.

