

ghw

# FERLIN SUBDIVISION WEST BOUNTIFUL


Tax ID Prefix

**06-438**

Plat ID: 6409

Sheet 1 of 1

Year Recorded: 2021

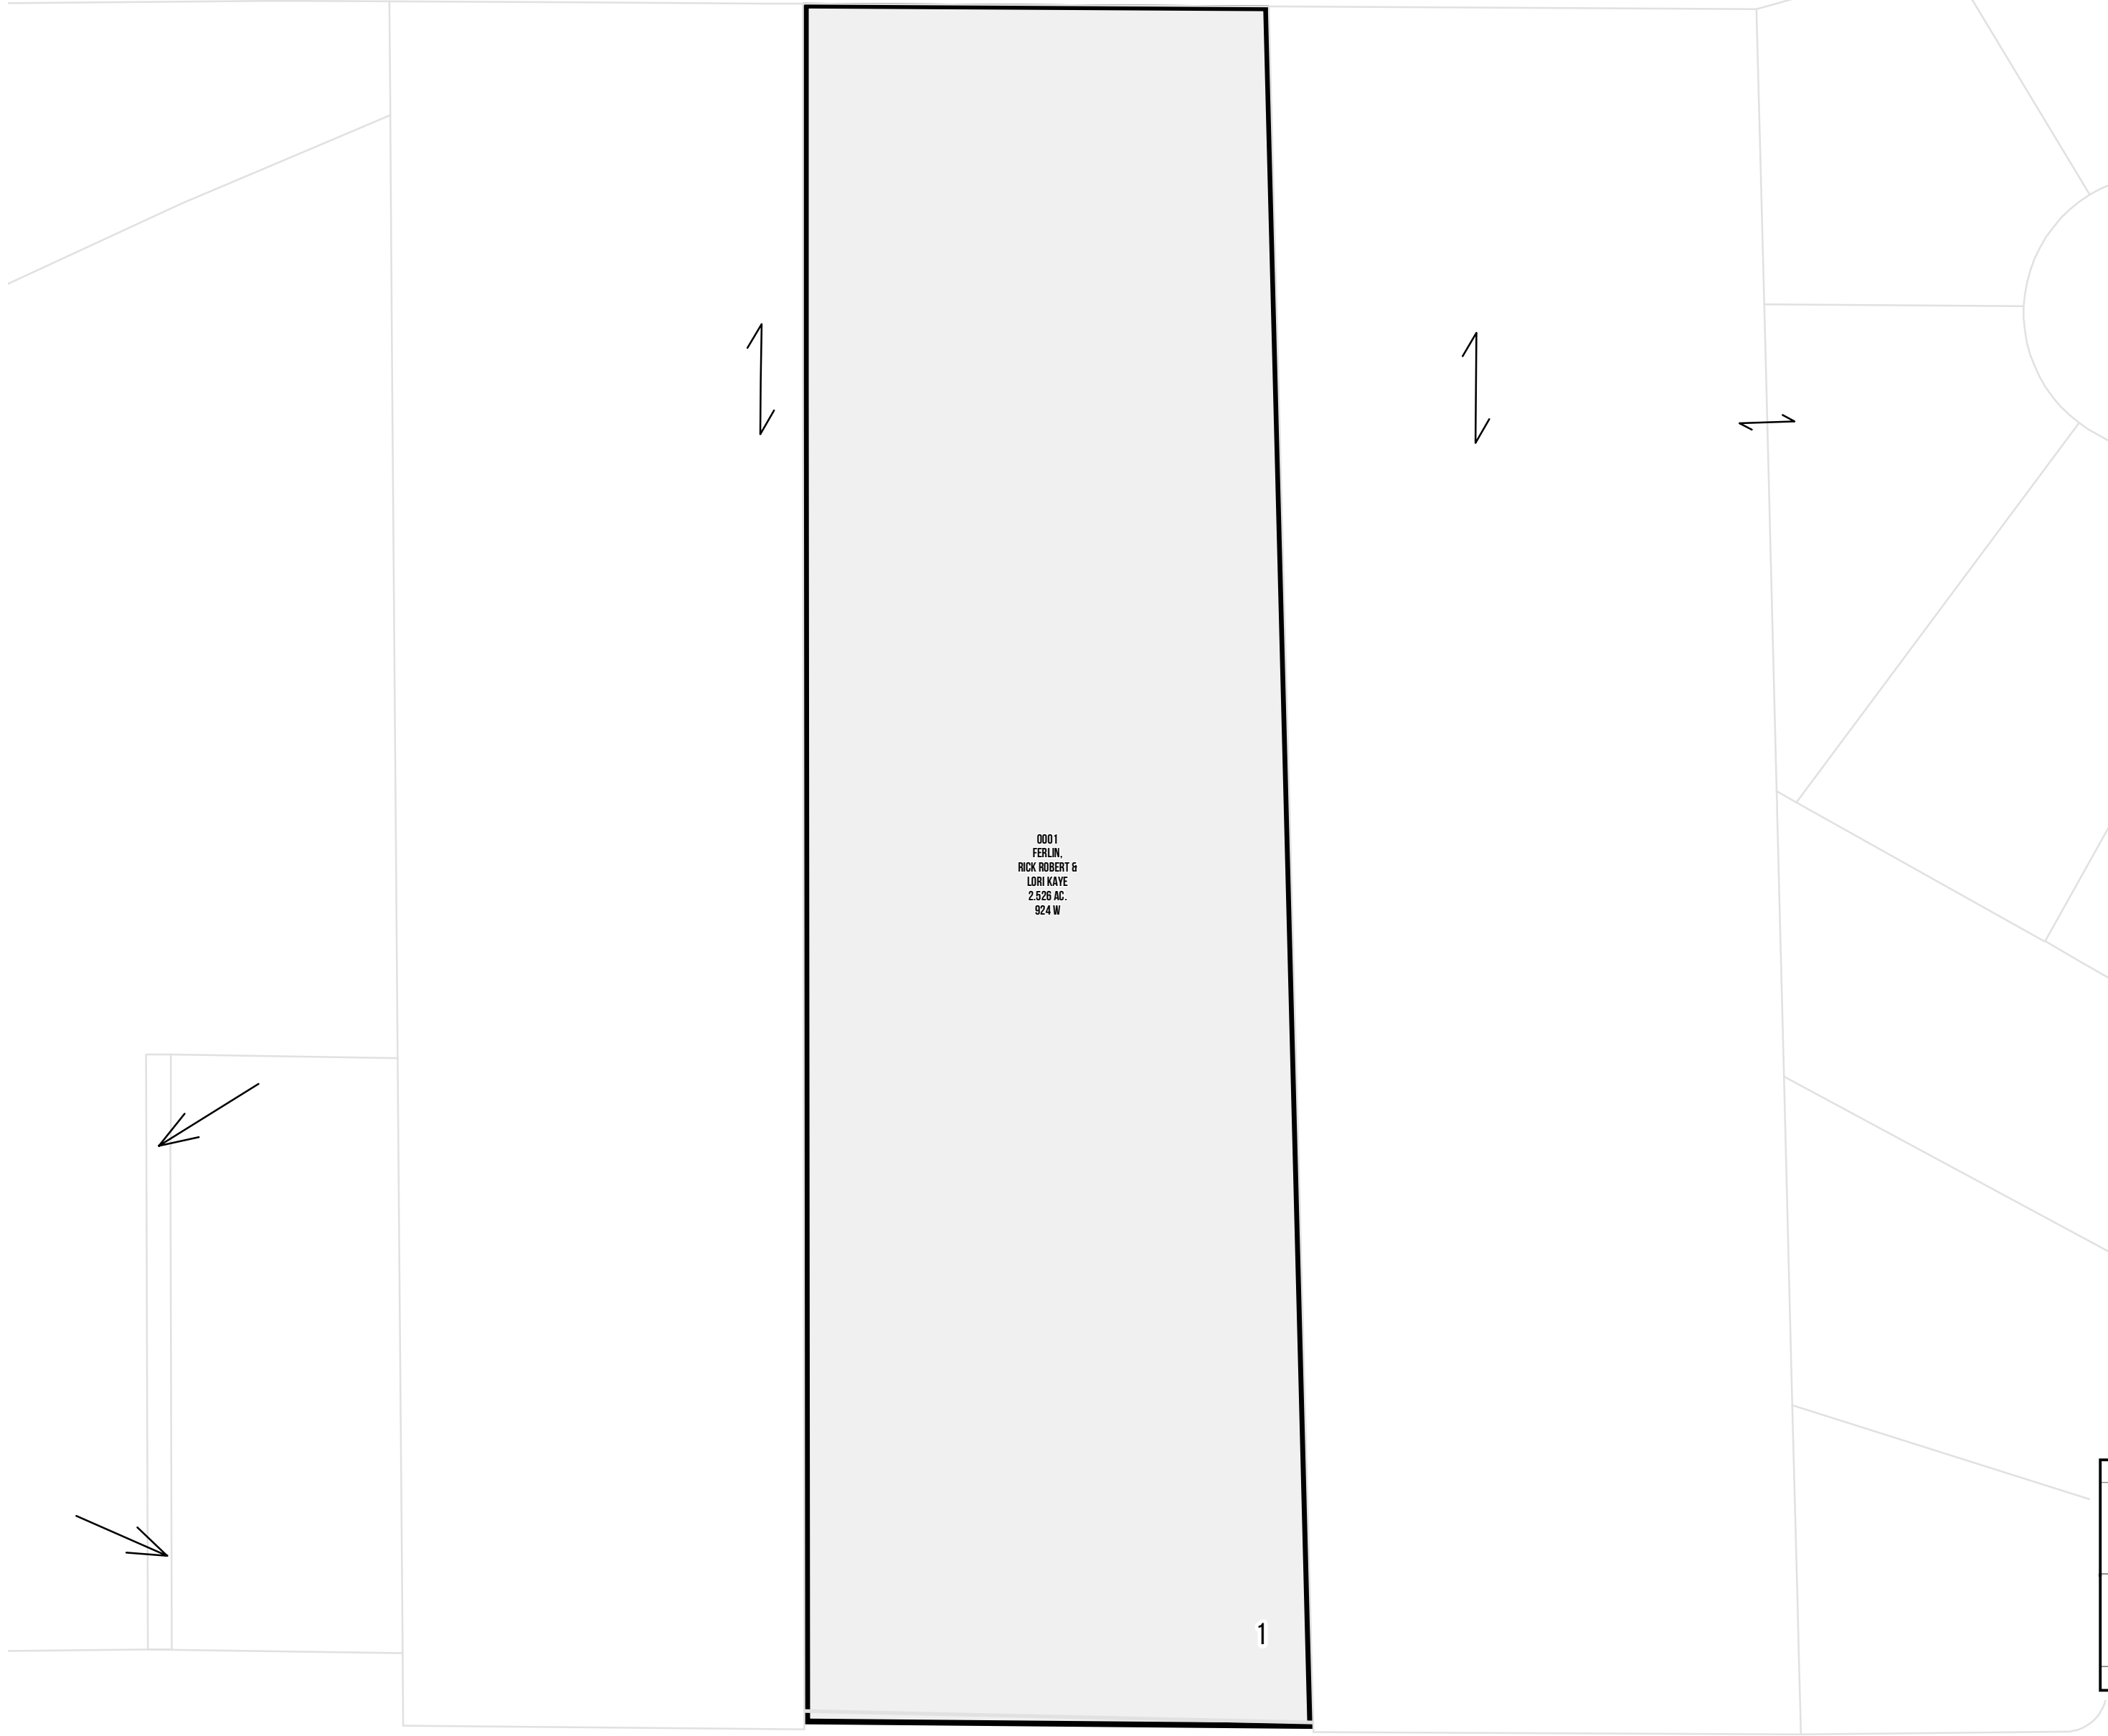

0001  
FERLIN,  
RICK ROBERT &  
LORI KAYE  
2.526 AC.  
S24 W

1

Porter Lane  
2200 N



1 inch = 50 feet

SE 11 2N 1W 06004	SW 12 2N 1W 06007	SE 12 2N 1W 06008
NE 14 2N 1W 06026	NW 13 2N 1W 06011	NE 13 2N 1W 06012

S L B & M

NOTE: Distance, bearings and radius values are approximate. User needs to refer to the recorded legal descriptions for exact bearing and distances. For cadastral or technical information, see the dedicated plat and or legal descriptions in recorded documents.

