

BIRNAM WOODS PHASE 2A SUBDIVISION

WEST BOUNTIFUL


Tax ID Prefix

06-451

Plat ID: 6616

Sheet 1 of 1

Year Recorded: 2023

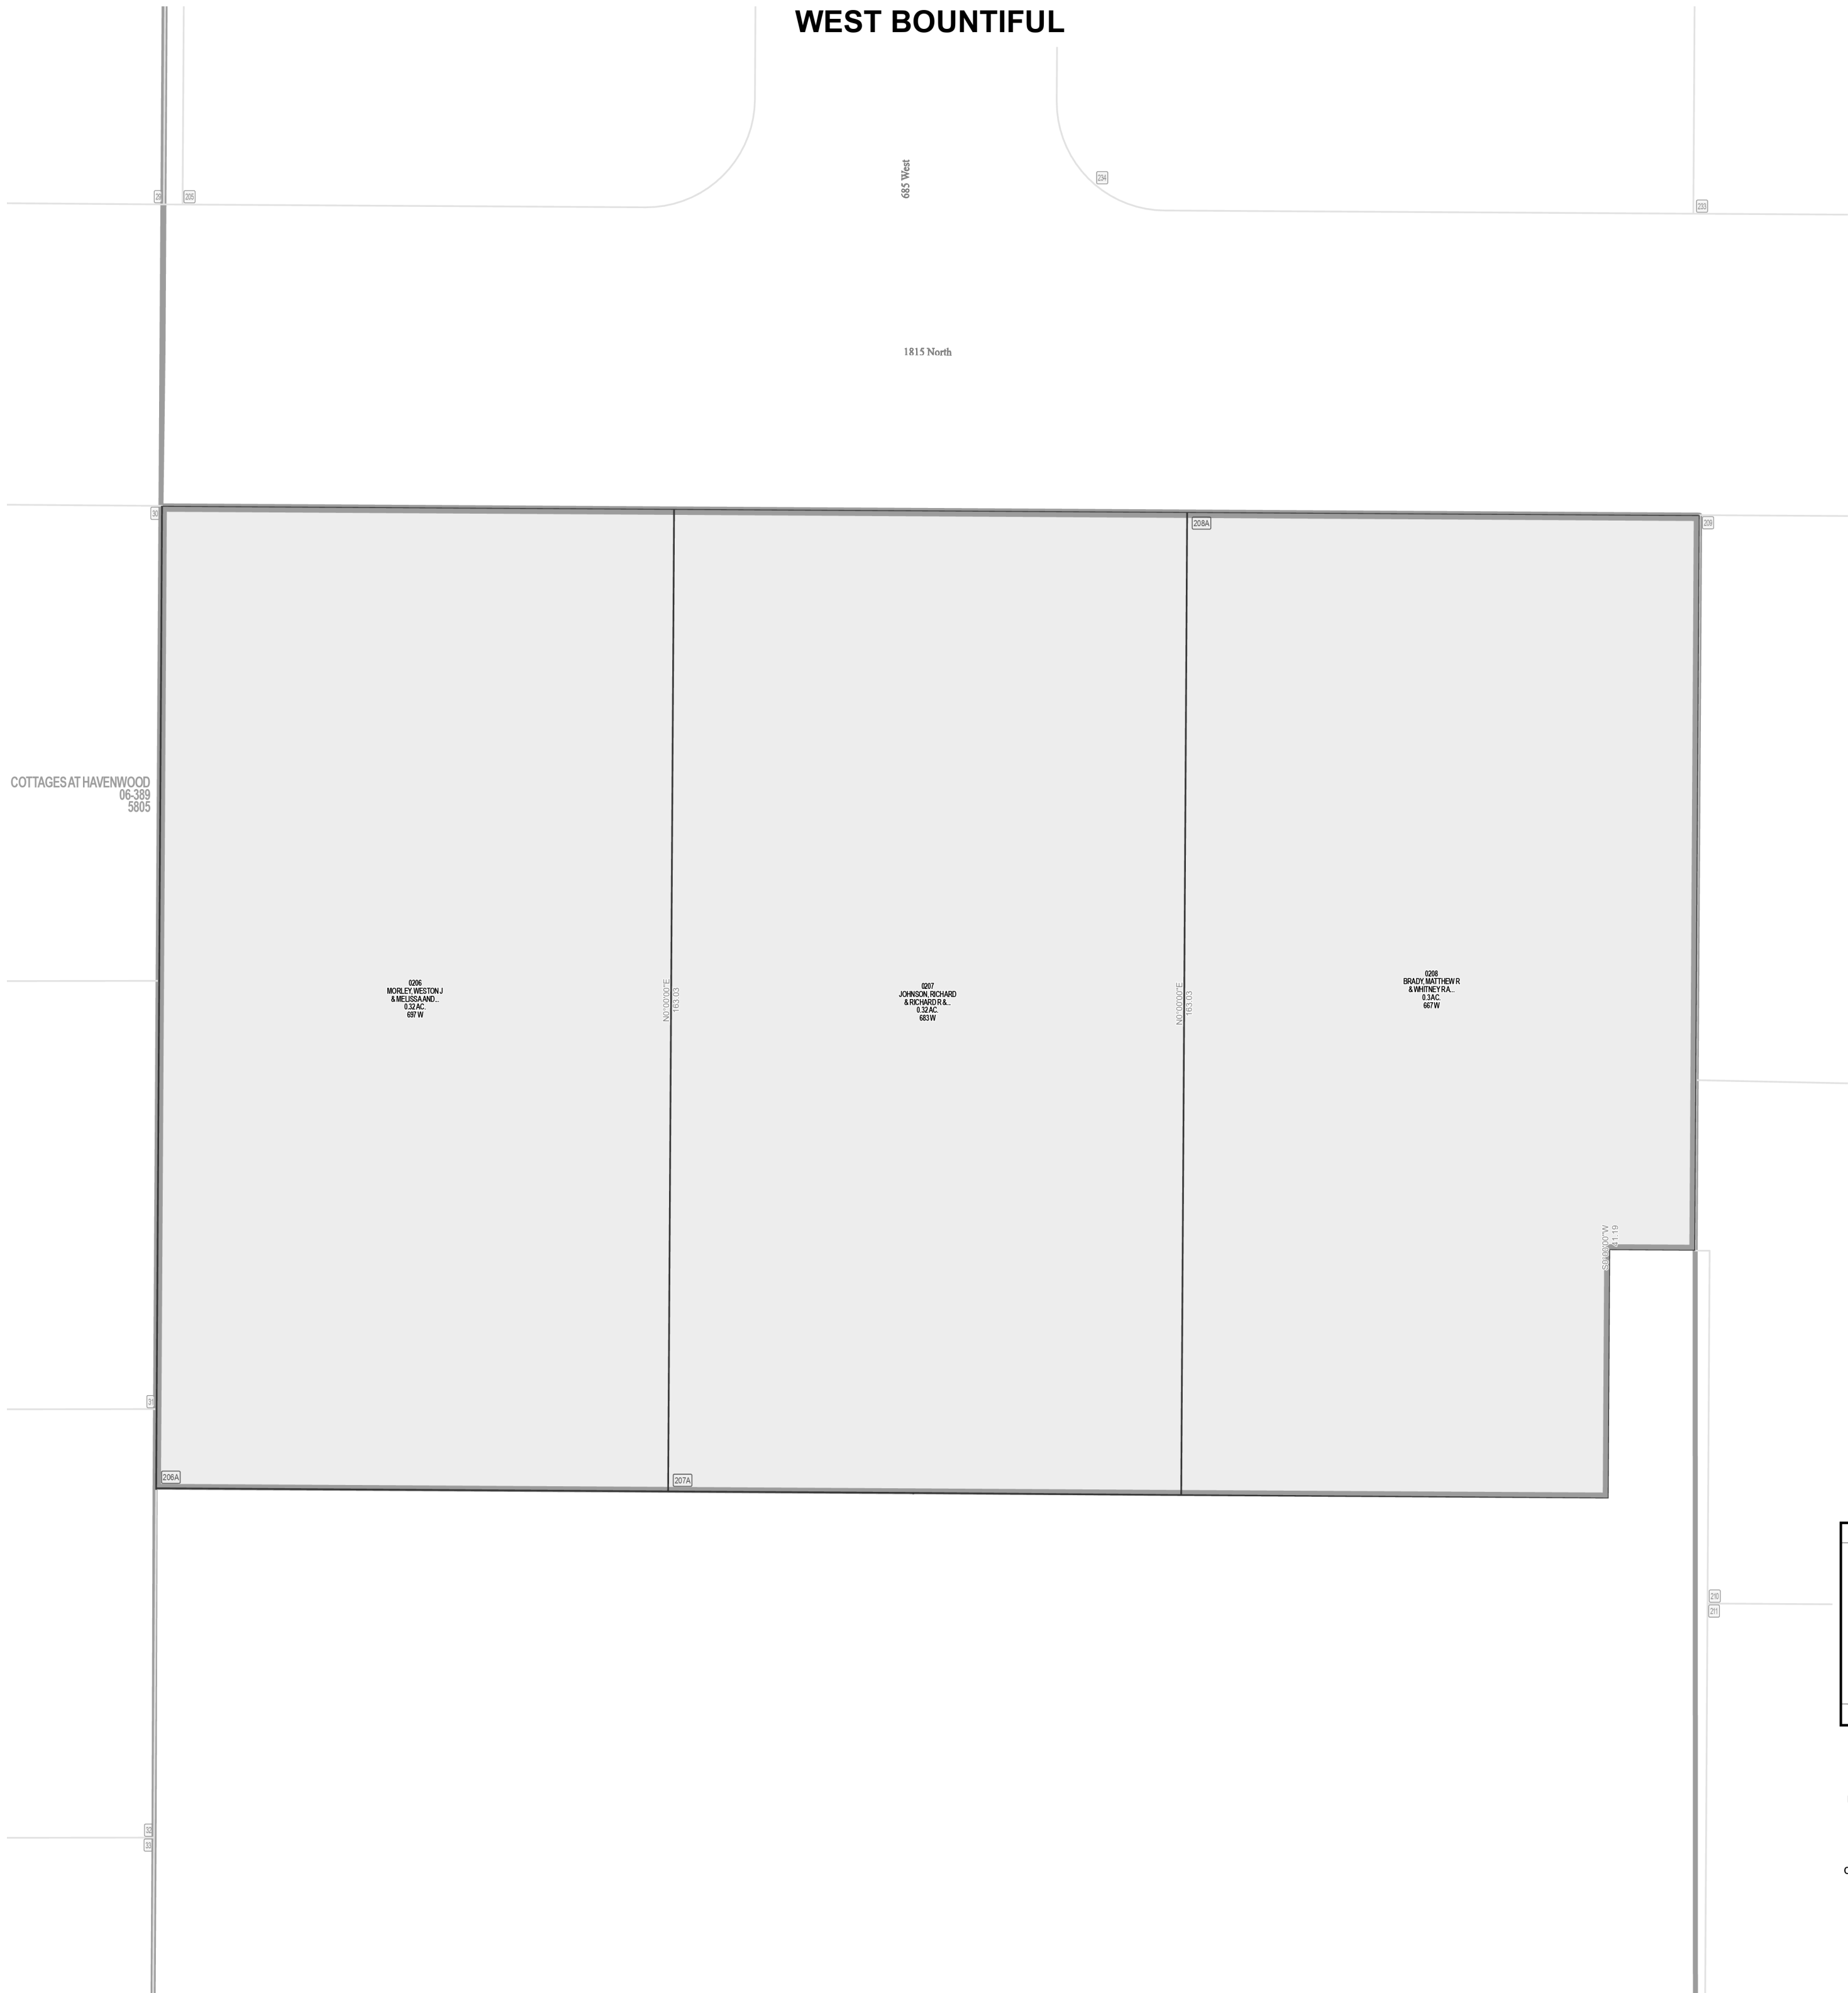

COTTAGES AT HAVENWOOD
06-389
5805

0206
MORLEY WESTON J
& MELISSA
0.32 AC
687 W

NO. 000000E
163.03

0207
JOHNSON, RICHARD
& RICHARD R.
0.32 AC
683 W

NO. 000000E
163.03

0208
BRADY, MATTHEW R
& WHITNEY R.
0.32 AC
687 W


NO. 000000E
163.03



Parcel ID

Lot Number

1 inch = 20 feet

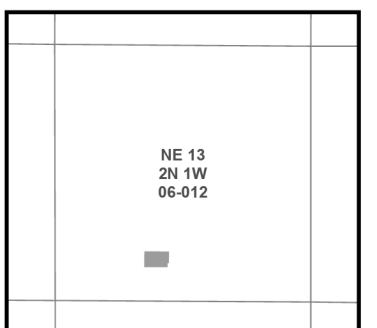

NOTE: Distance, bearings and radius values are approximate. User needs to refer to the recorded legal descriptions for exact bearing and distances. For cadastral or technical information, see the dedicated plat and or legal descriptions in recorded documents.

