

BRIGGS WOODS CROSS SUBDIVISION

WOODS CROSS

Tax ID Prefix

06-452

Plat ID: 6626


Sheet 1 of 1

Year Recorded: 2023

1935 South

800 West Onion St

BRIARWOOD ACRES PLATA
06-096
578

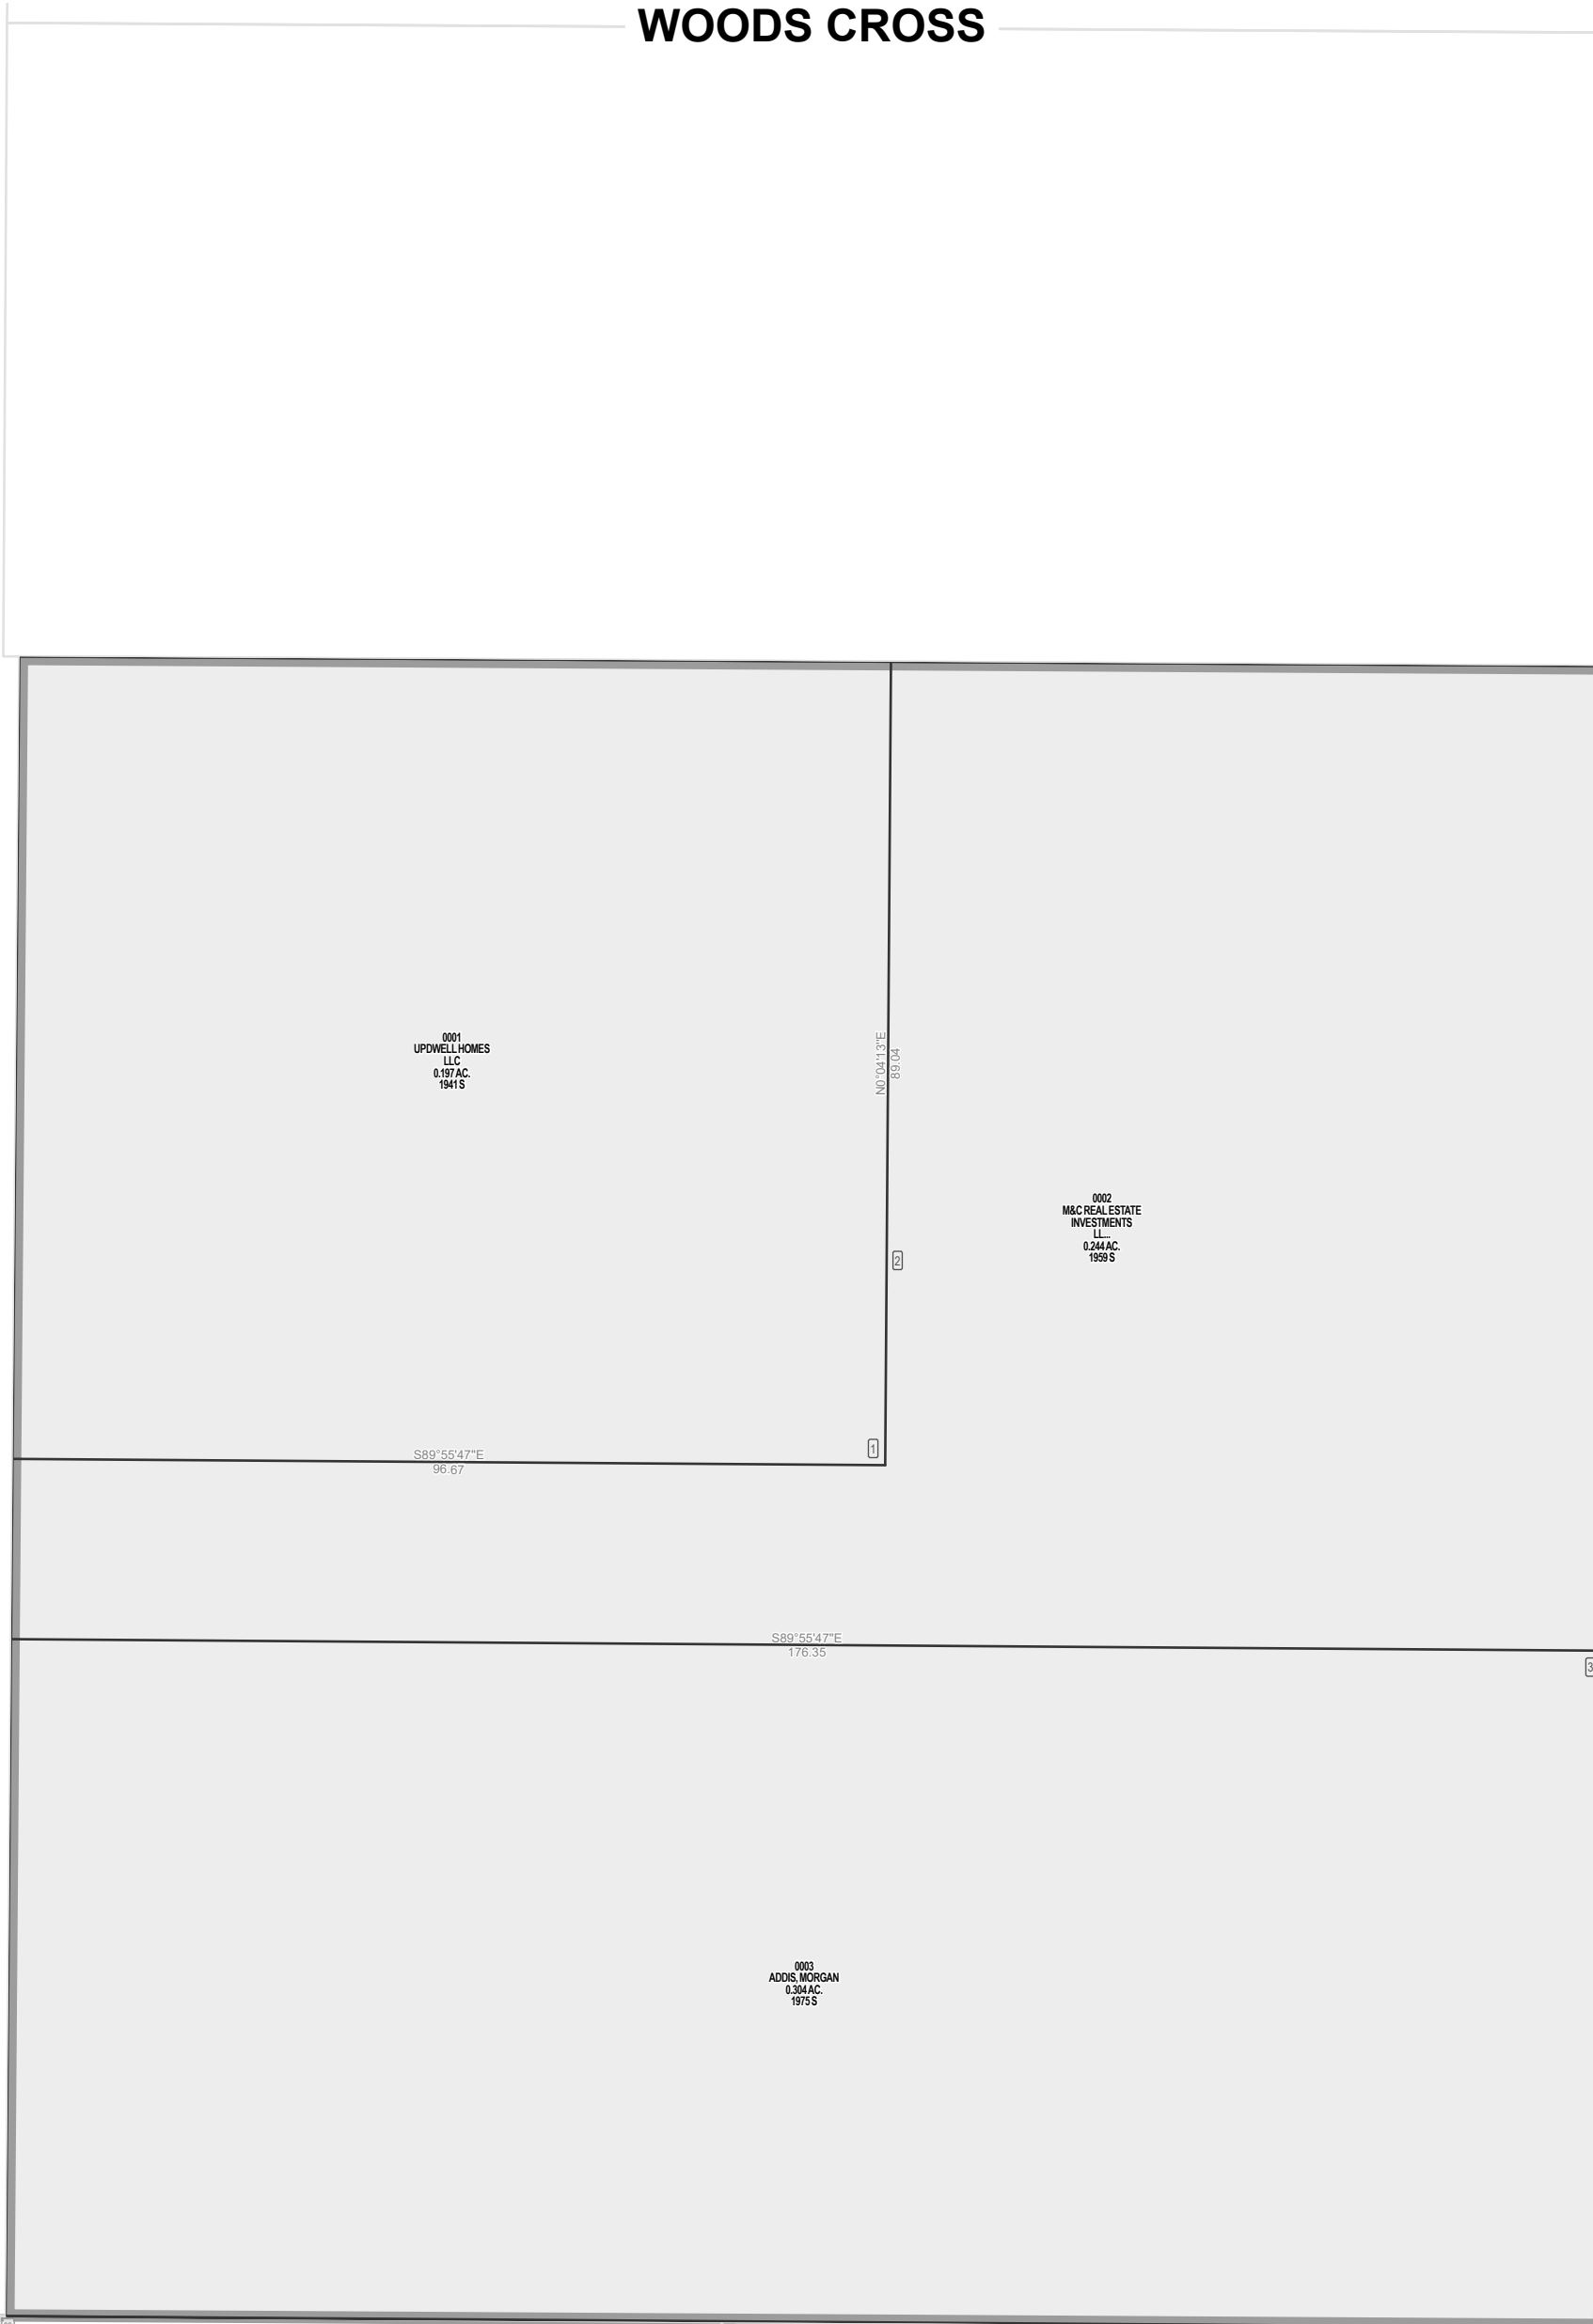

BRIARWOOD ACRES PLAT C
06-096
597



Parcel ID

Lot Number

1 inch = 20 feet

SW 25 2N 1W 06-050	SE 25 2N 1W 06-051
NW 36 2N 1W 06-092	NE 36 2N 1W 06-093
SW 36 2N 1W 06-094	SE 36 2N 1W 06-095

S L B & M

NOTE: Distance, bearings and radius values are approximate. User needs to refer to the recorded legal descriptions for exact bearing and distances. For cadastral or technical information, see the dedicated plat and or legal descriptions in recorded documents.

