

# GAILEY SUBDIVISION PLAT B

KAYSVILLE


Tax ID Prefix

**08-006**

Plat ID: 1016

Sheet 1 of 2

Year Recorded: 1977

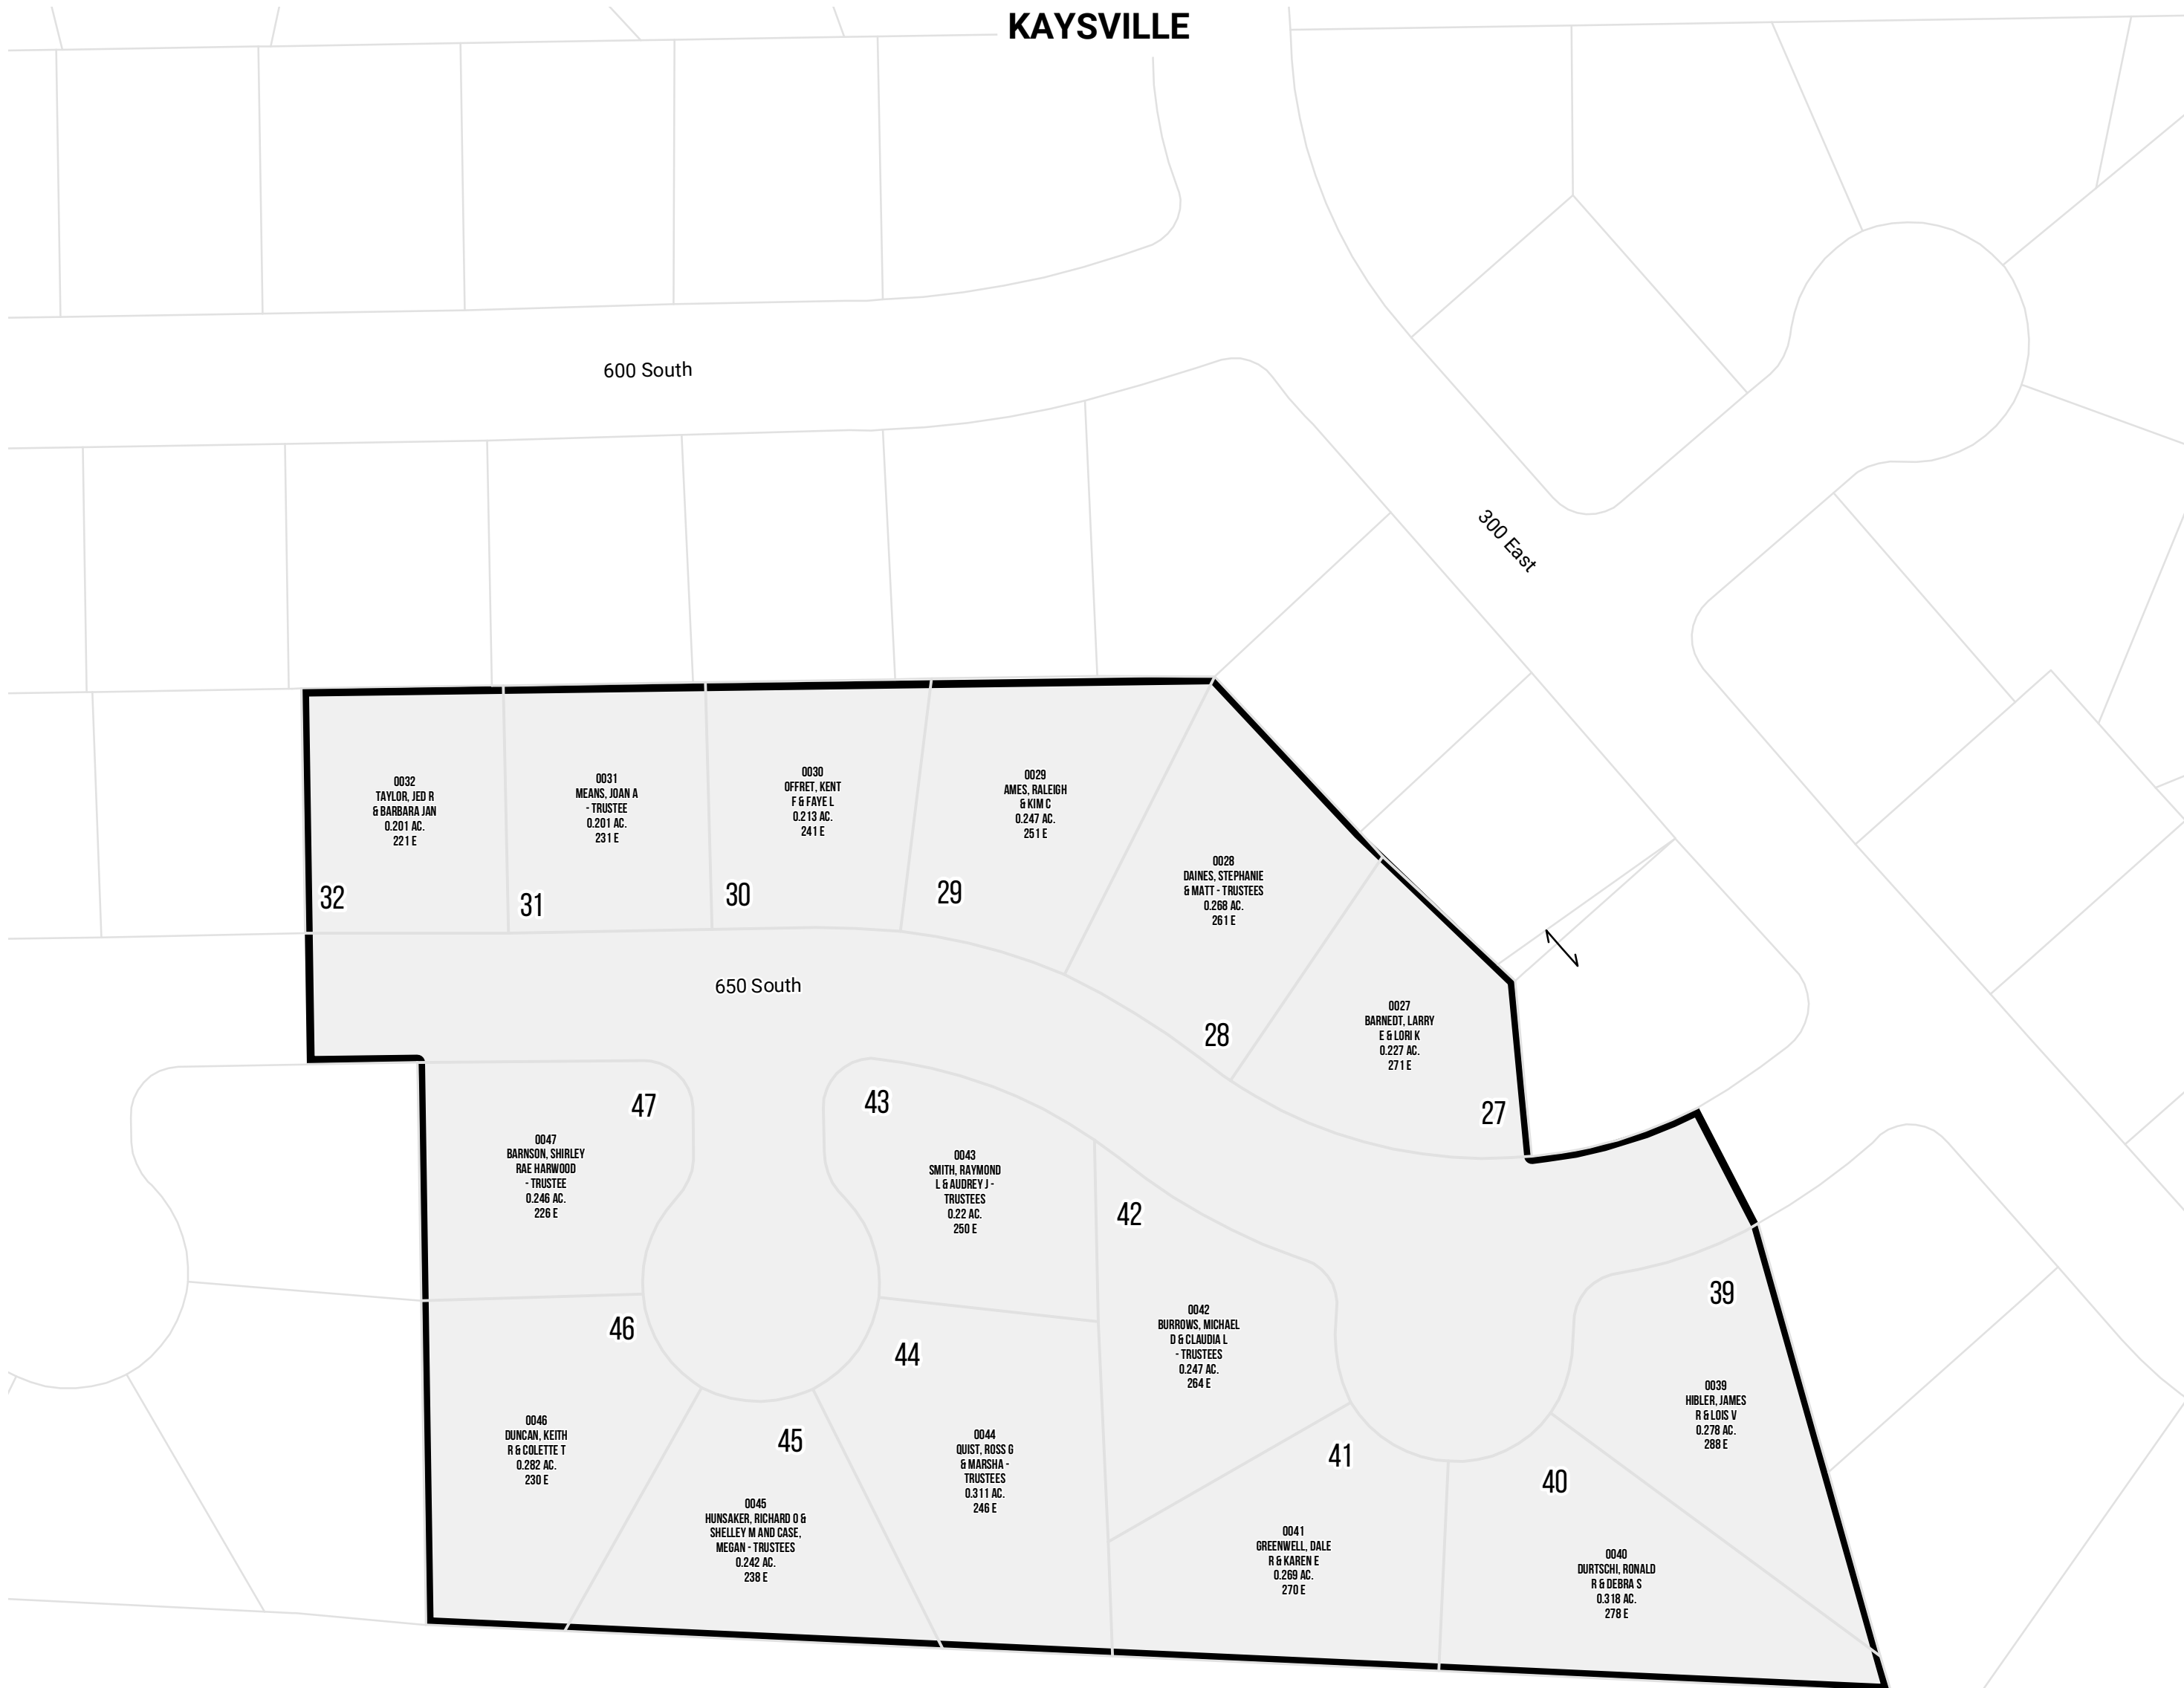

1 inch = 60 feet

NW 03 3N 1W 08001	NE 03 3N 1W 08002	NW 02 3N 1W 07094	NE 02 3N 1W 07095
SW 03 3N 1W 08003	SE 03 3N 1W 08004	SW 02 3N 1W 07096	SE 02 3N 1W 07097

S L B & M

NOTE: Distance, bearings and radius values are approximate. User needs to refer to the recorded legal descriptions for exact bearing and distances. For cadastral or technical information, see the dedicated plat and or legal descriptions in recorded documents.



# GAILEY SUBDIVISION PLAT D

KAYSVILLE


Tax ID Prefix

**08-006**

Plat ID: 1195

Sheet 2 of 2

Year Recorded: 1978

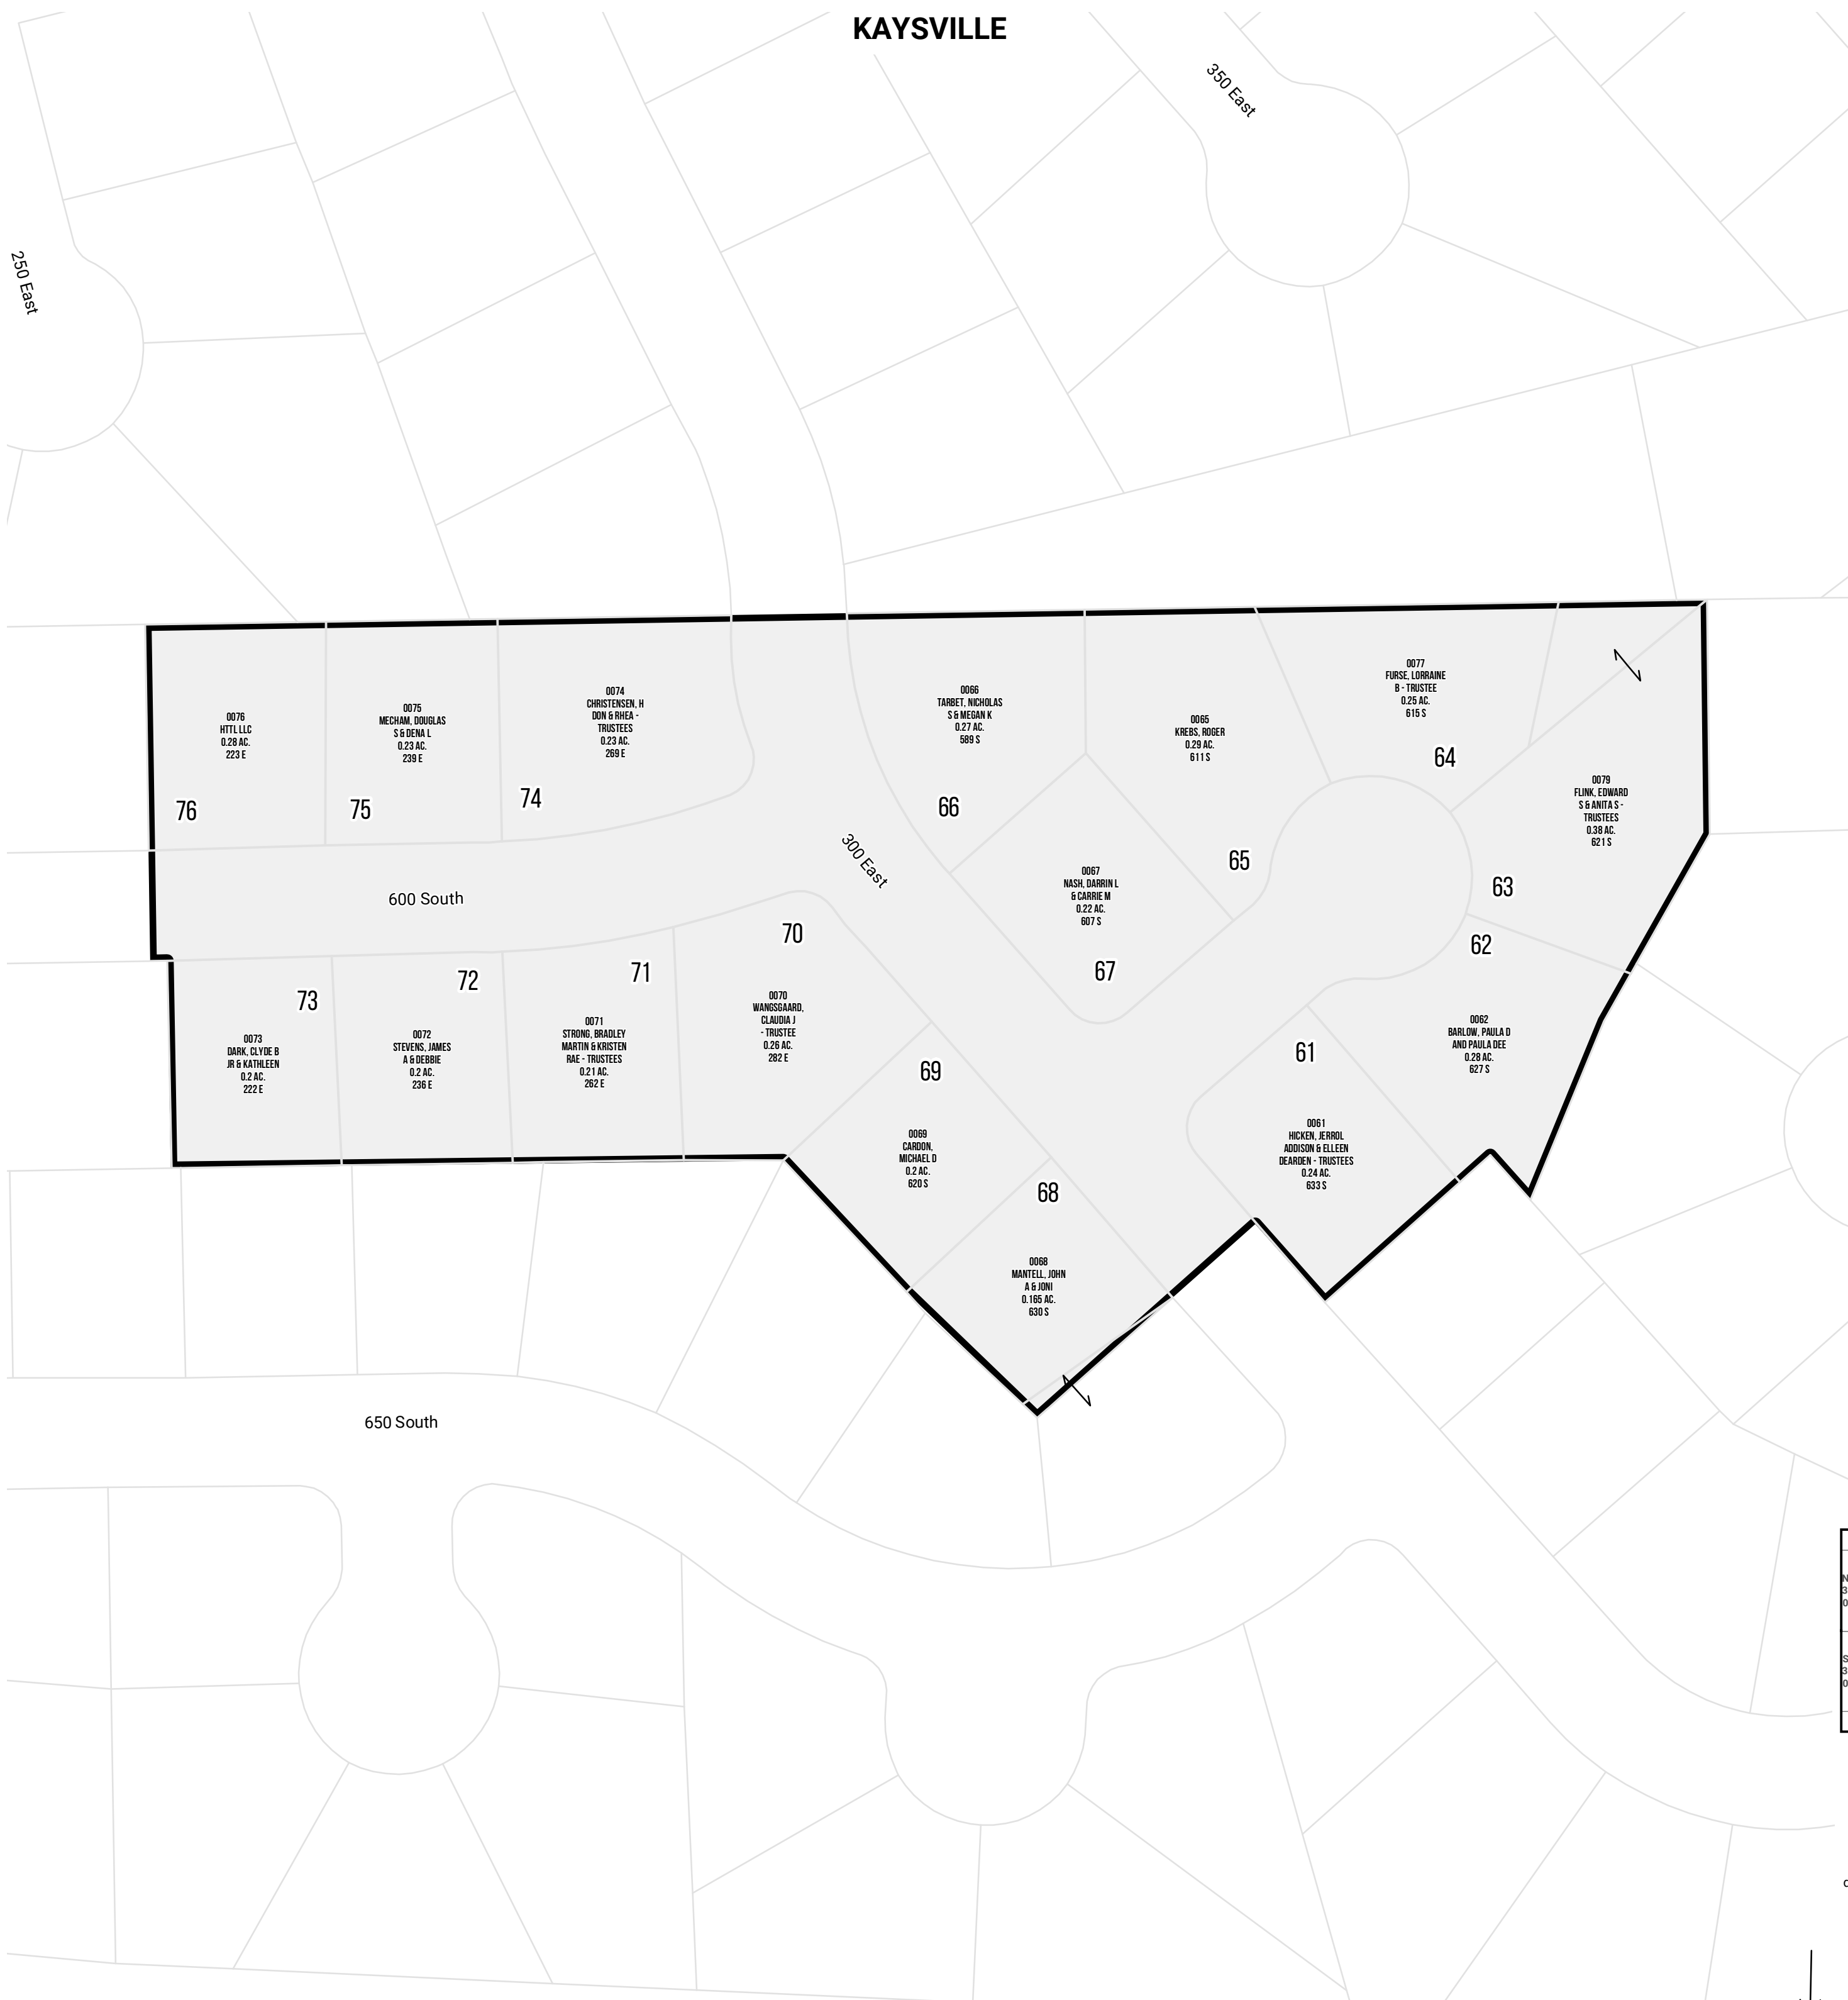

1 inch = 60 feet

NW 03 3N 1W 08001	NE 03 3N 1W 08002	NW 02 3N 1W 07094	NE 02 3N 1W 07095
SW 03 3N 1W 08003	SE 03 3N 1W 08004	SW 02 3N 1W 07096	SE 02 3N 1W 07097

S L B & M

NOTE: Distance, bearings and radius values are approximate. User needs to refer to the recorded legal descriptions for exact bearing and distances. For cadastral or technical information, see the dedicated plat and or legal descriptions in recorded documents.

