


NE Quarter
Section 18
3N 1E
S L B & M

Tax ID Prefix


07 - 012

Sheet 1 of 3

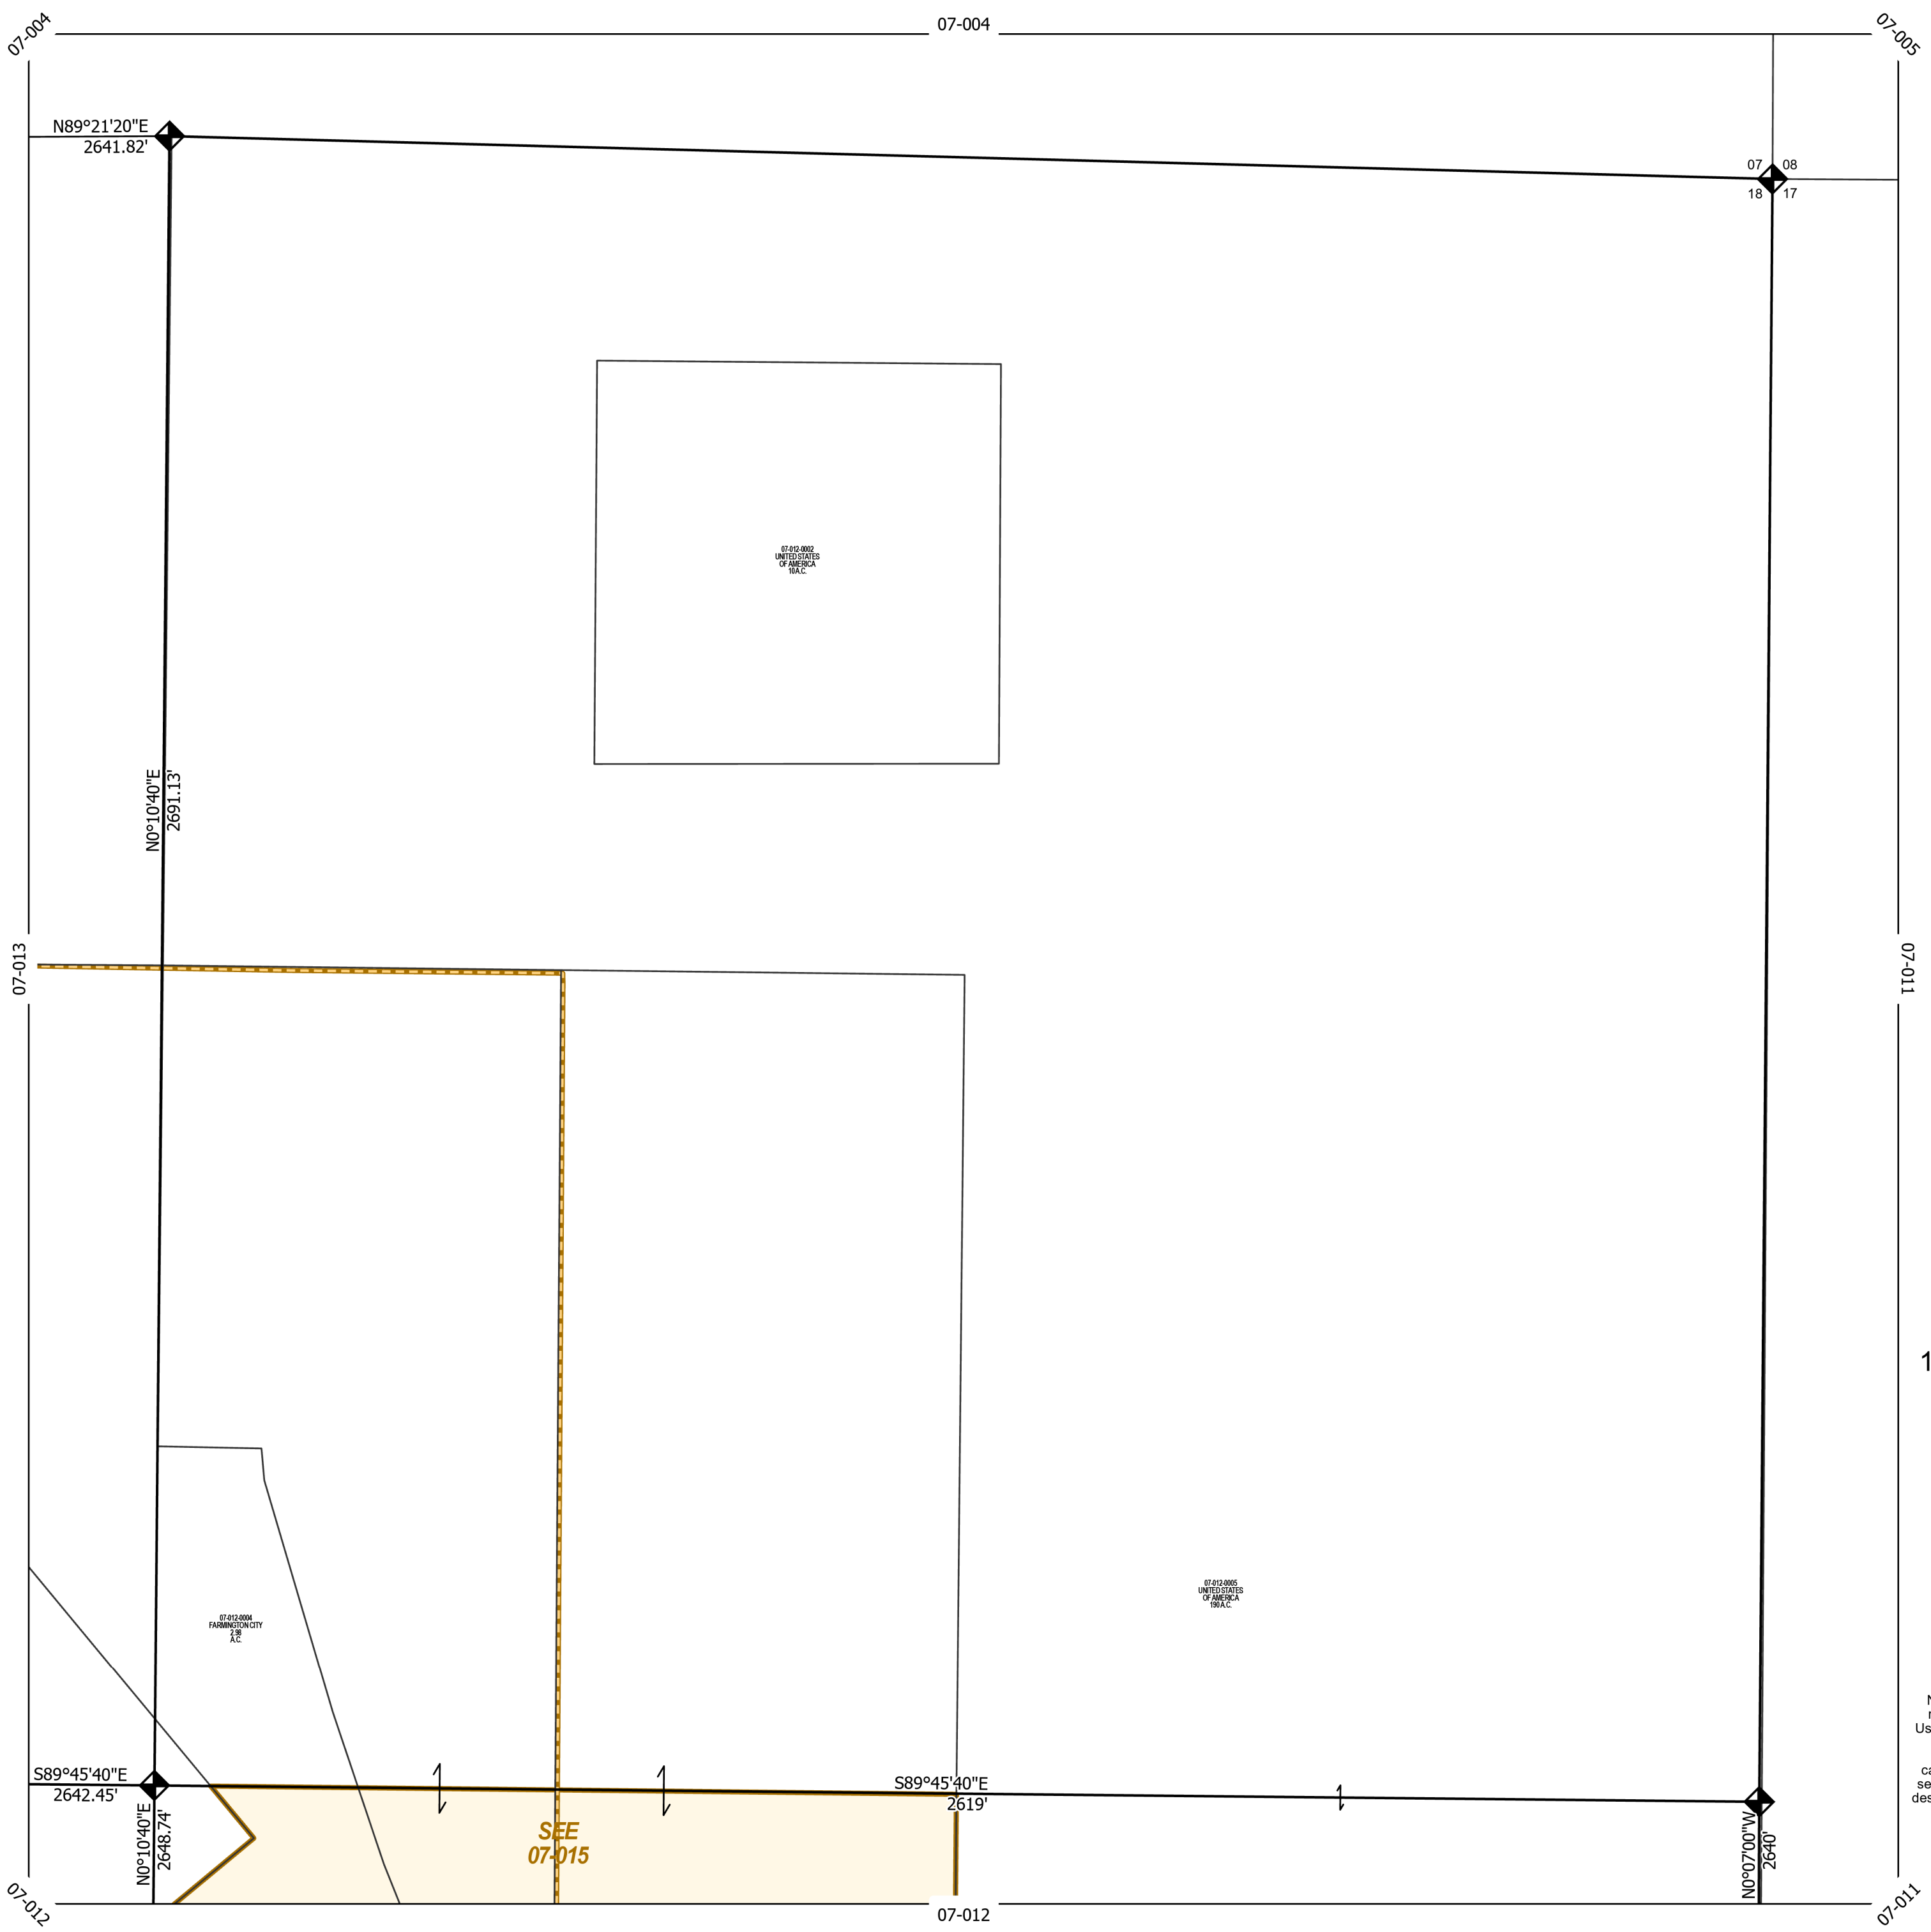

BOOK - PAGE
PLAT NUMBER

1 inch = 200 feet

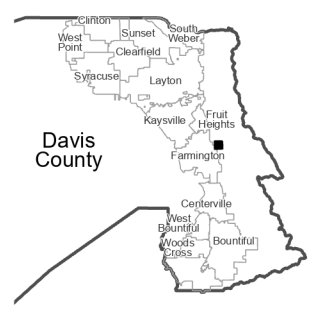

NOTE: Distance, bearings and radius values are approximate. User needs to refer to the recorded legal descriptions for exact bearing and distances. For cadastral or technical information see the dedicated plat and/or legal descriptions in recorded documents.



Last update: 5/12/2023


SE Quarter
Section 18
3N 1E

S L B & M

Tax ID Prefix


07 - 012

Sheet 2 of 3

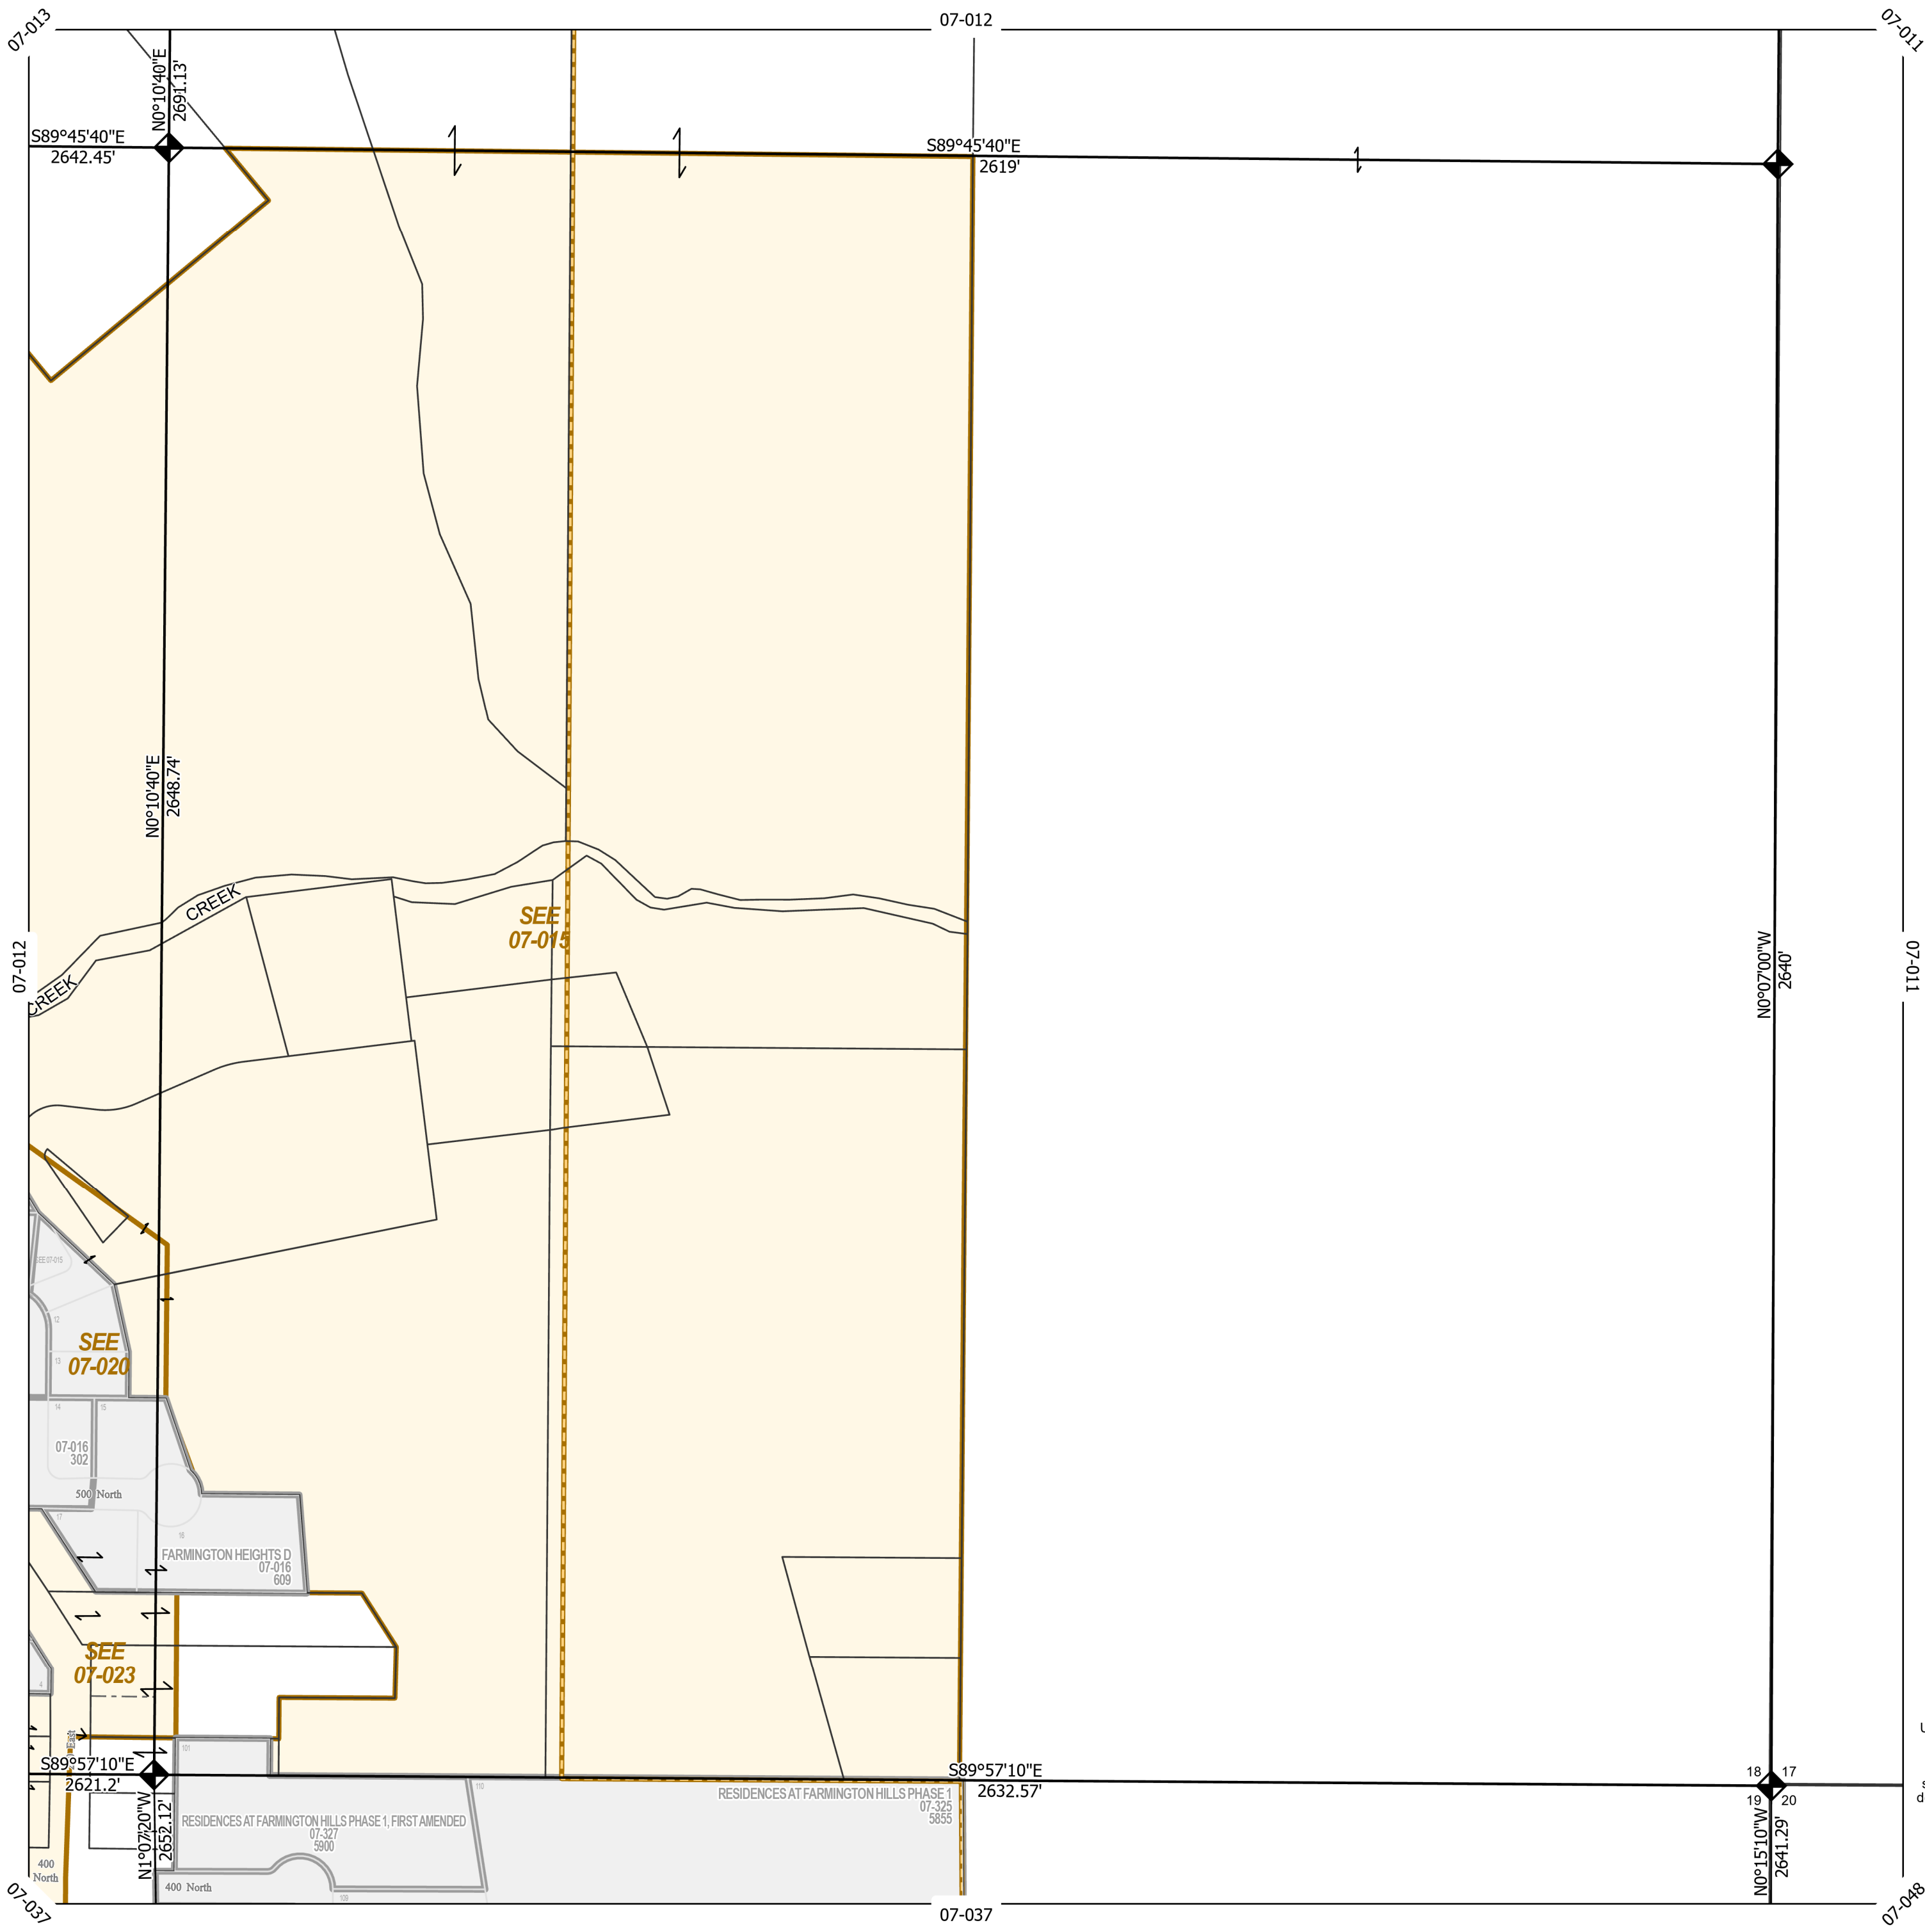

BOOK - PAGE
PLAT NUMBER

1 inch = 200 feet

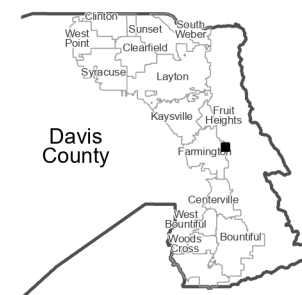

NOTE: Distance, bearings and radius values are approximate. User needs to refer to the recorded legal descriptions for exact bearing and distances. For cadastral or technical information see the dedicated plat and/or legal descriptions in recorded documents.



Last update: 5/12/2023



SW Quarter
Section 18
3N 1E

SLB & M

Tax ID Prefix


07 - 012

Sheet 3 of 3

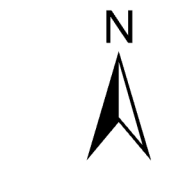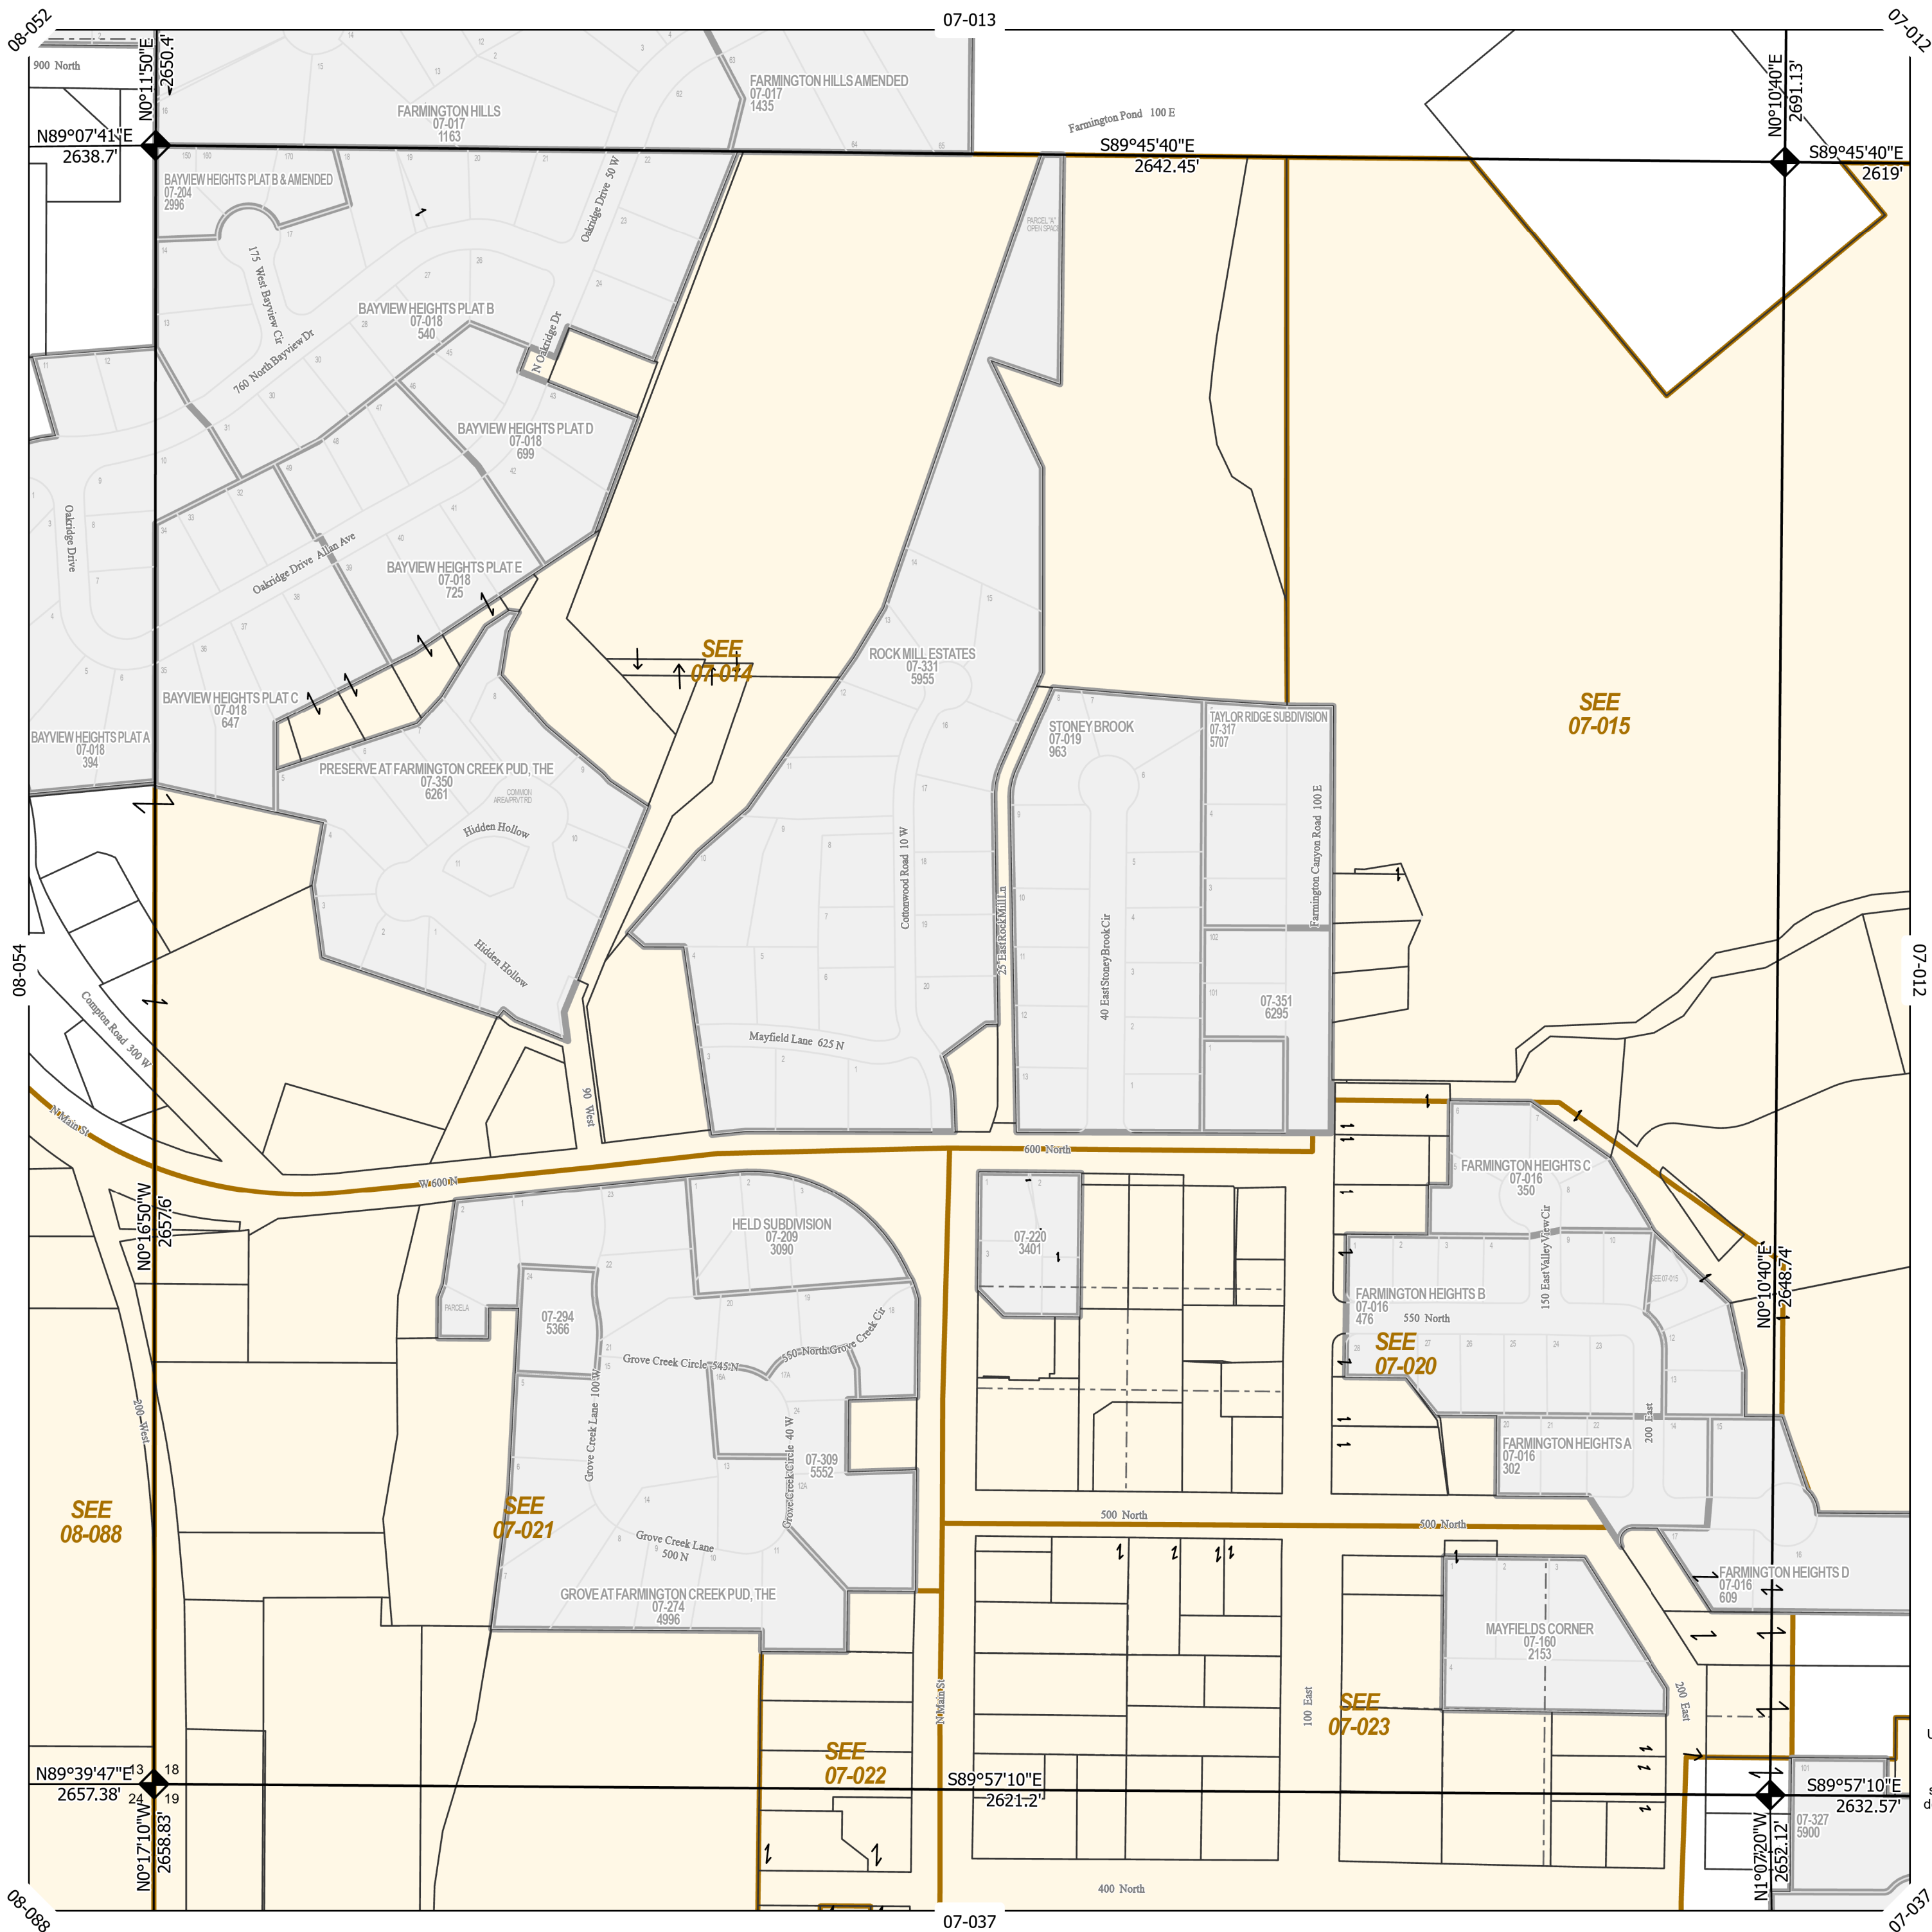

BOOK - PAGE
PLAT NUMBER

1 inch = 200 feet

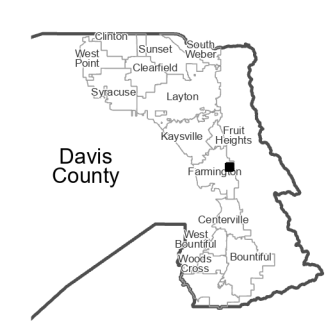

NOTE: Distance, bearings and radius values are approximate. User needs to refer to the recorded legal descriptions for exact bearing and distances. For cadastral or technical information see the dedicated plat and/or legal descriptions in recorded documents.



Last update: 5/12/2023