


07 057

PID	OWNER	ACRES	PID	OWNER	ACRES	PID	OWNER	ACRES	PID	OWNER	ACRES
0001	Robert N Fairbanks	.46	0038	JOHNSON, TIMOTHY J. & TRUDY N	.25						
0002	Downs, Justin & Stefanie	.47	0044	TAND J PRODUCE INCORPORATED	8.05						
0003	McFarland, Bruce R.	.465	0046	WORLD OF PRES. BISHOP LDS CHURCH	3.02						
0005	Dorian D Dahl	.386	0047	WORLD OF PRES. BISHOP LDS CHURCH	.49						
0006	STATE ROAD COMMISSION OF UTAH	.08	0048	Dick Van Andriegen-Trs	.448						
0009	FARMINGTON CITY	2.43	0049	Shawn M Disco	.232						
0010	FARMINGTON CITY CEMETARY	8.12	0050	Allen, Douglas	7.11						
0011	FARMINGTON CITY	2.475	0051	F+A LLC	1.89						
0015	STODDARD, LYNN F. - TRS	.45									
0023	FARMINGTON AREA PRESSURIZED IRR. DIST.	10.68									
0025	FARMINGTON CITY	.723									
0031	JOHNSON, Kim D. & MEGAN M.	.271									
0032	RASMUSSEN, DON K. & KRISTIN R.	.233									
0034	BURTON, MICHAEL J. & DIANE J.	.12									
0035	FARMINGTON CITY	.12									

PREFIX 18
07-057
LAST #



SCALE:
1" = 200'

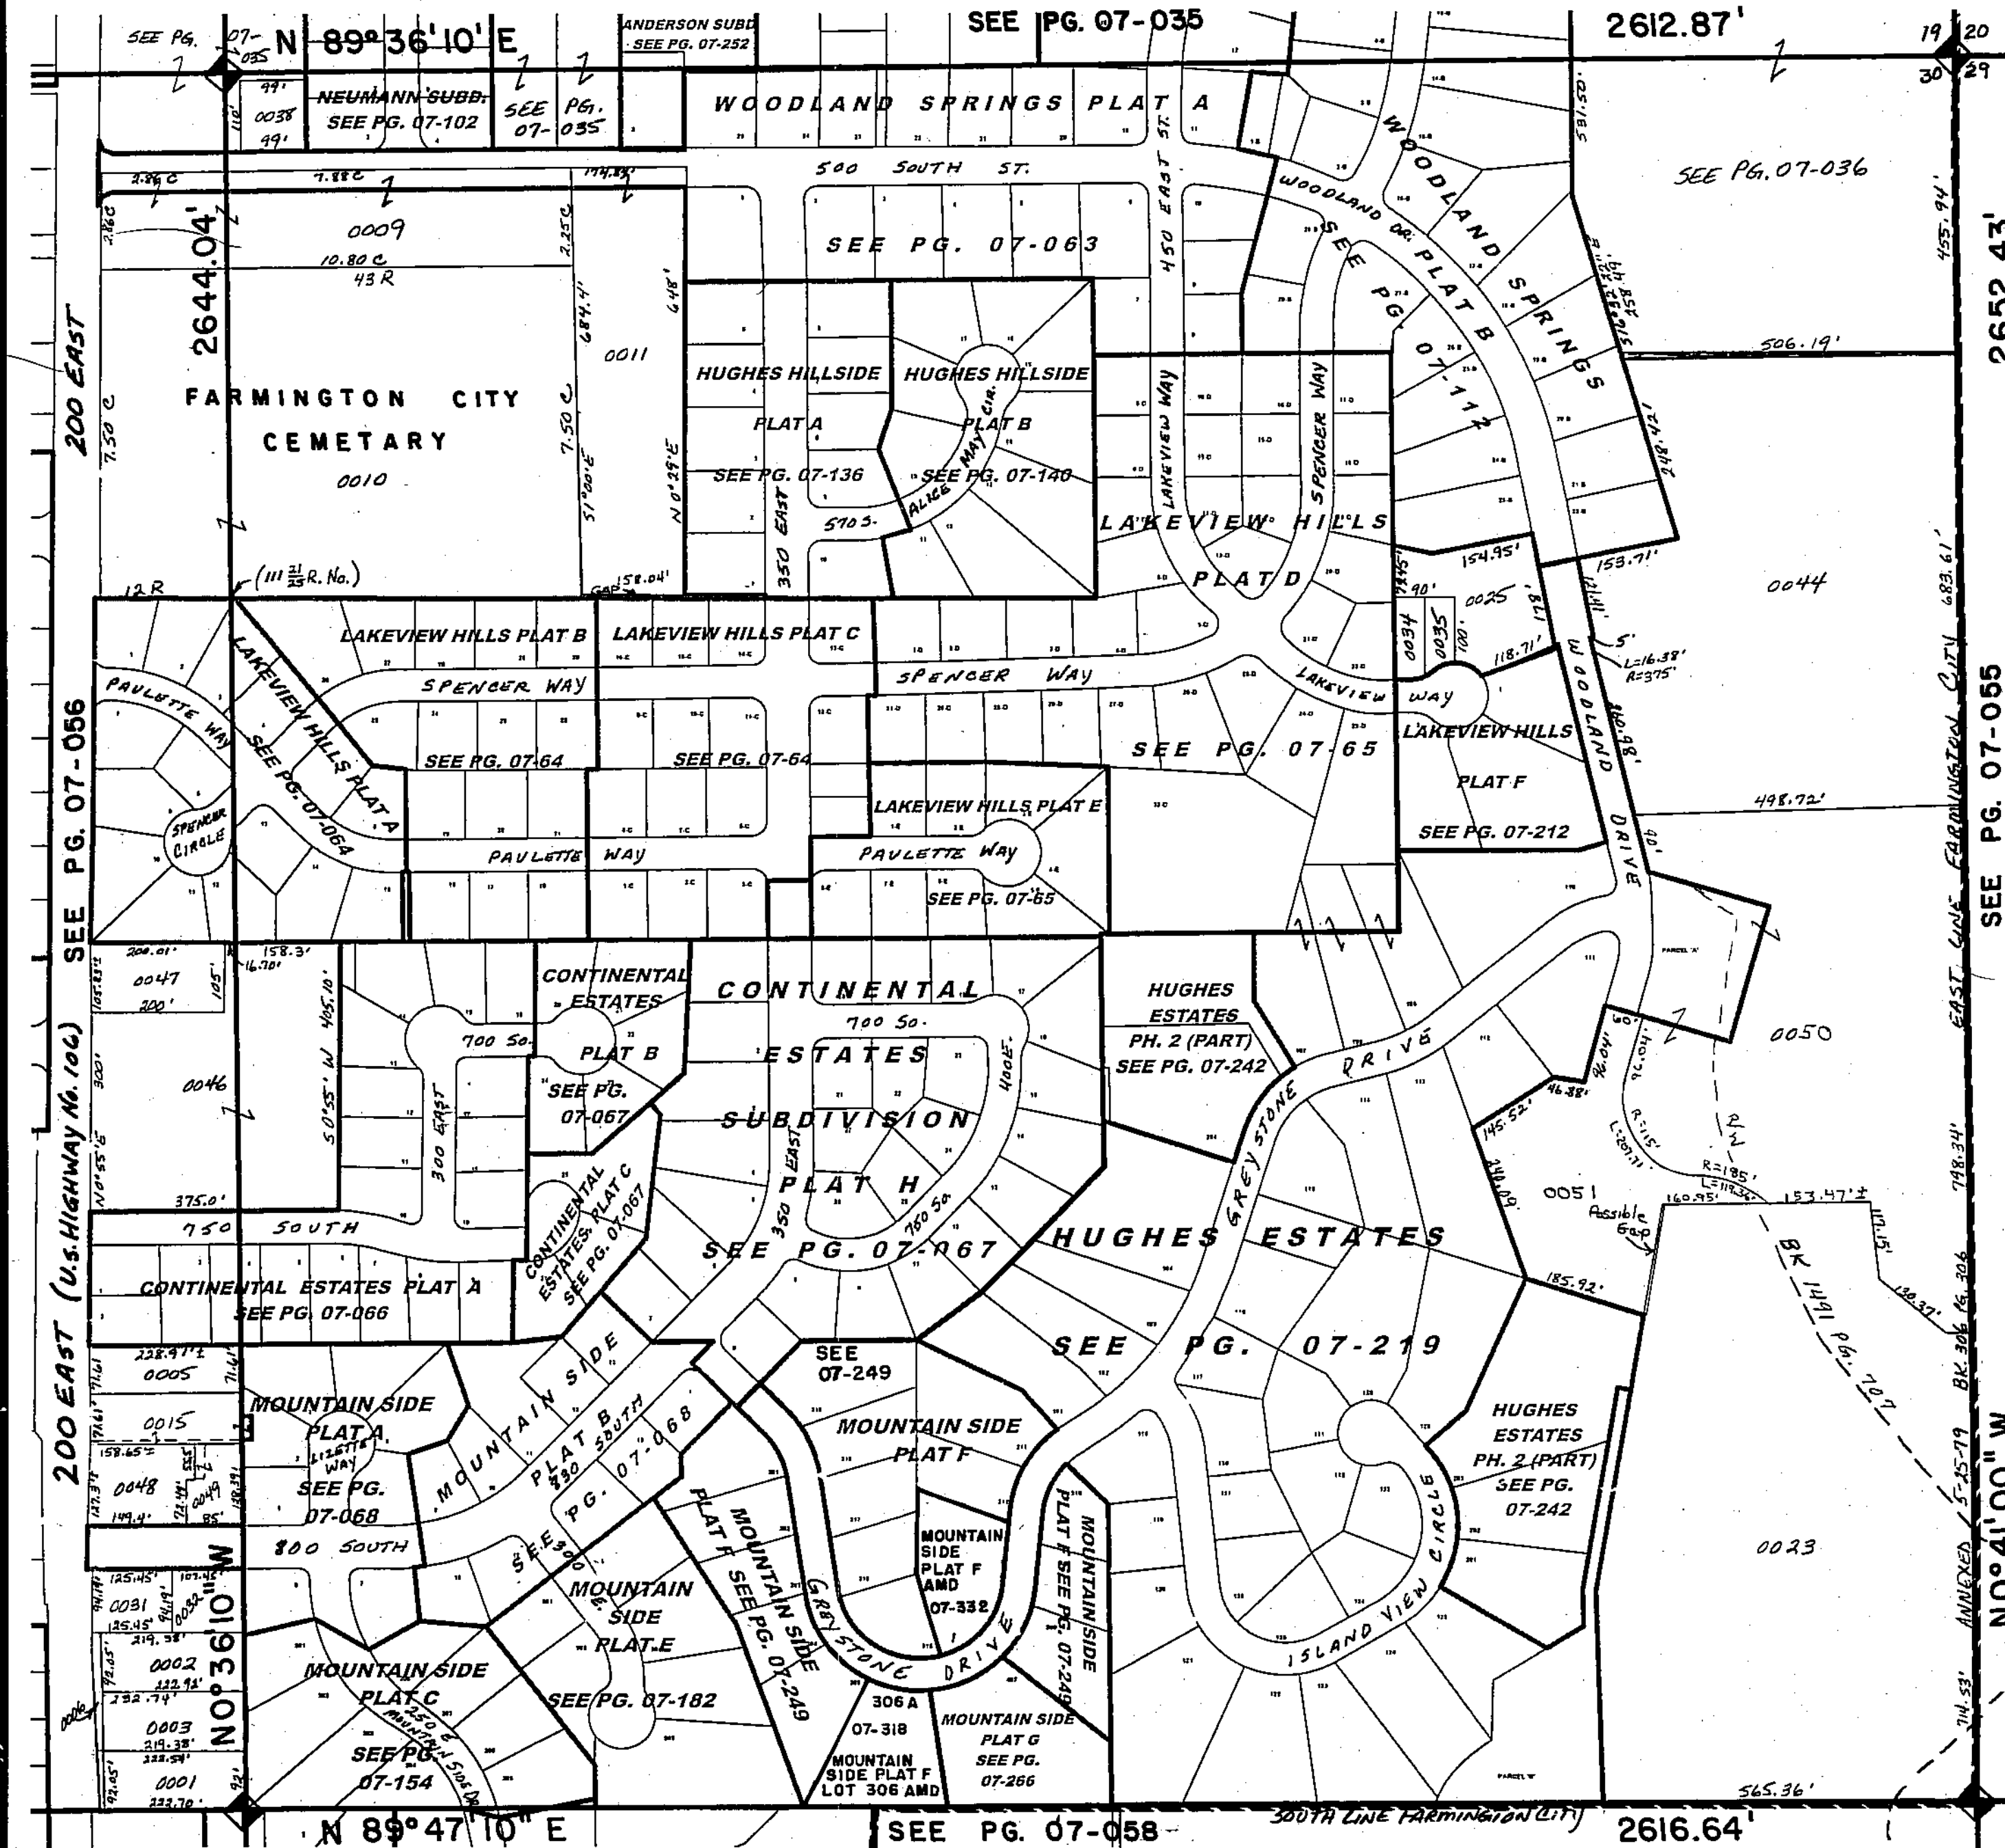

NE 1/4 SECTION 30, T 3N R 1E SALT LAKE MERIDIAN
DAVIS COUNTY, UTAH—RECORDER'S OFFICE

08-12