

LAKEVIEW HILLS SUBDIVISION PLAT E

FARMINGTON


Tax ID Prefix

07-065

Plat ID: 1319

Sheet 1 of 2


Year Recorded: 1979

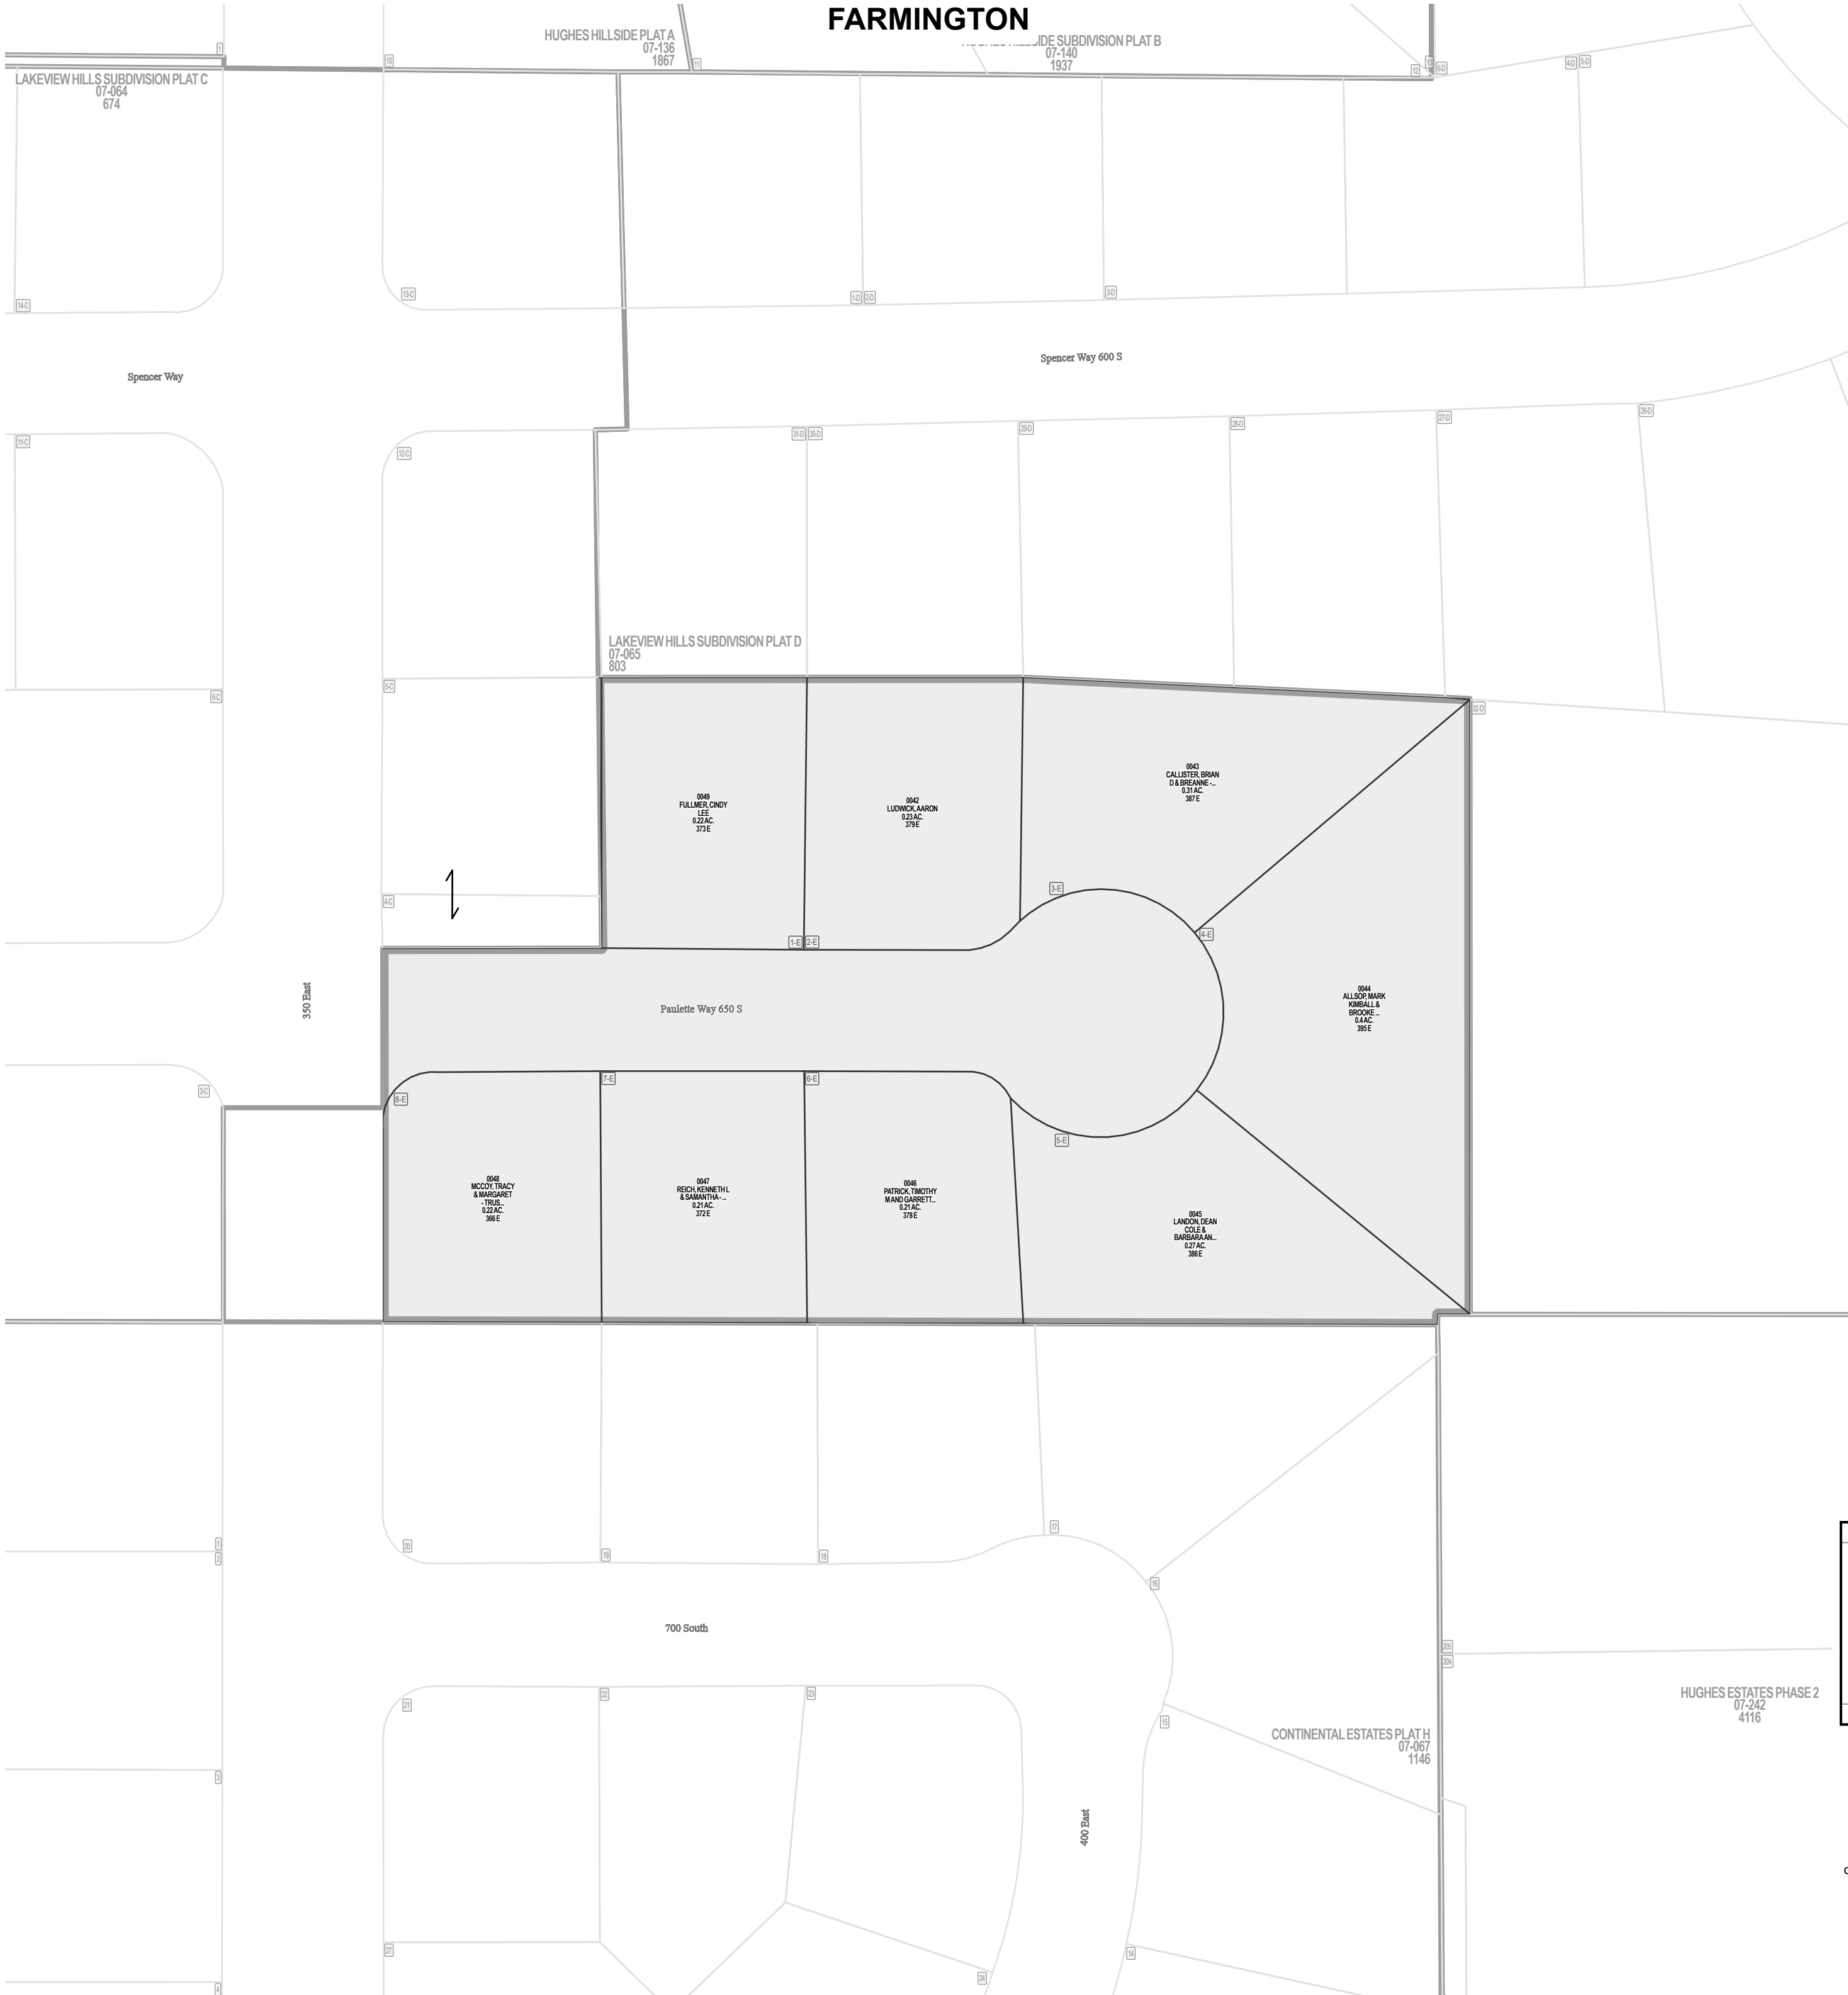

Parcel ID

Lot Number

1 inch = 50 feet

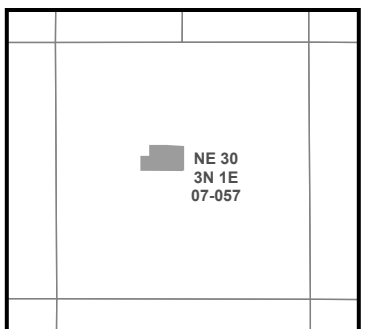

NOTE: Distance, bearings and radius values are approximate. User needs to refer to the recorded legal descriptions for exact bearing and distances. For cadastral or technical information, see the dedicated plat and or legal descriptions in recorded documents.



LAKEVIEW HILLS SUBDIVISION PLAT D

Tax ID Prefix

07-065

Plat ID: 803

Sheet 2 of 2


Year Recorded: 1973



Parcel ID

Lot Number

1 inch = 60 feet

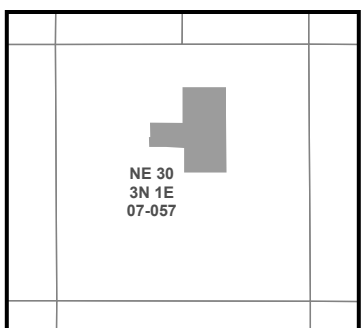

SLB & M

NOTE: Distance, bearings and radius values are approximate. User needs to refer to the recorded legal descriptions for exact bearing and distances. For cadastral or technical information, see the dedicated plat and or legal descriptions in recorded documents.

