

# TAMARA ESTATES

## FRUIT HEIGHTS

Tax ID Prefix

**07-089**

Plat ID: 536

Sheet 1 of 2


Year Recorded: 1964



**Parcel ID**

**Lot Number**

1 inch = 60 feet

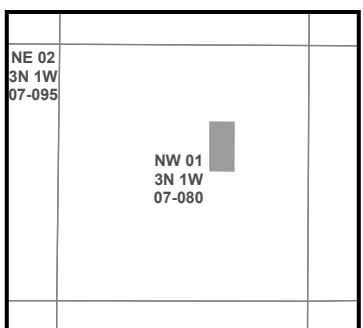

S L B & M

NOTE: Distance, bearings and radius values are approximate. User needs to refer to the recorded legal descriptions for exact bearing and distances. For cadastral or technical information, see the dedicated plat and/or legal descriptions in recorded documents.



# TAMARA ESTATES AMENDED

## FRUIT HEIGHTS


Tax ID Prefix

**07-089**

Plat ID: 576

Sheet 2 of 2


Year Recorded: 1966

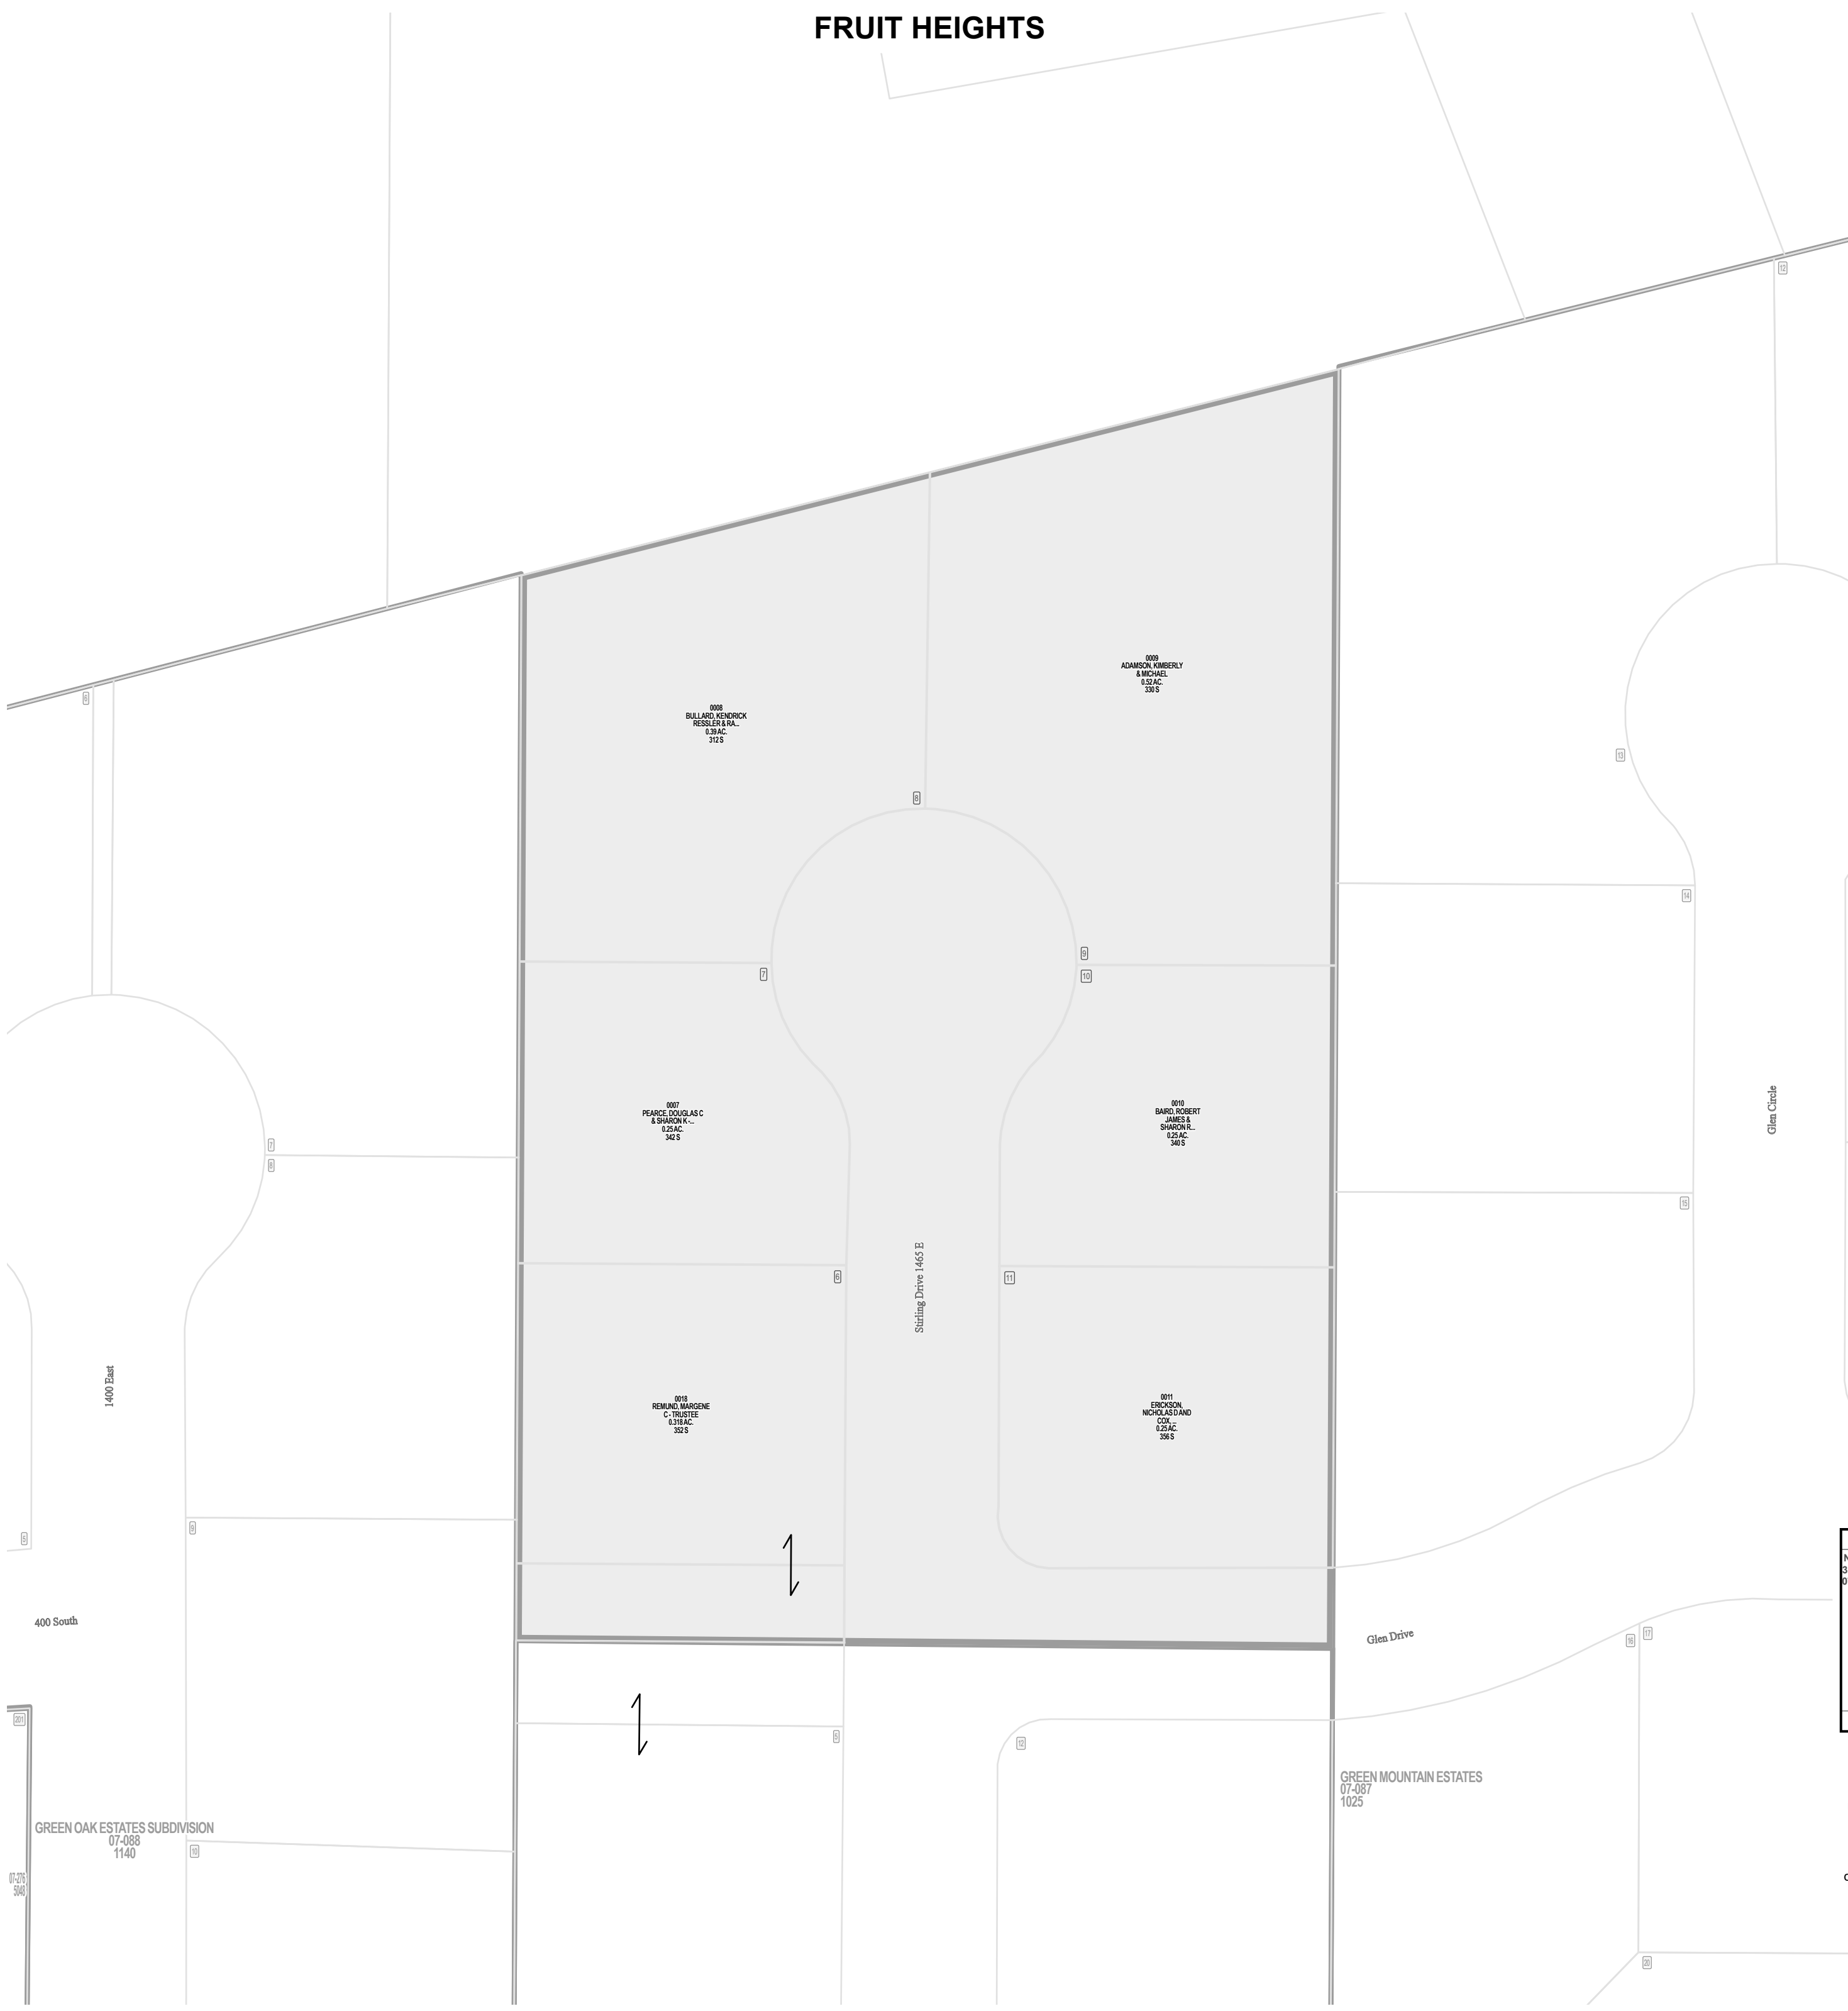

**Parcel ID**

**Lot Number**

1 inch = 40 feet

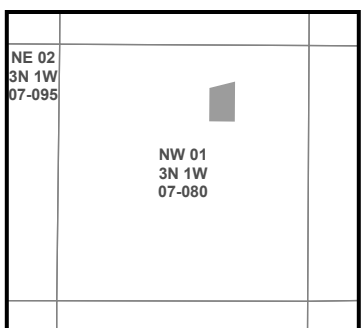

S L B & M

NOTE: Distance, bearings and radius values are approximate. User needs to refer to the recorded legal descriptions for exact bearing and distances. For cadastral or technical information, see the dedicated plat and or legal descriptions in recorded documents.

