

SW 1/4 SECTION 31 TP 3N R 1E

PREFIX 07-127

Salt Lake Meridian

Last No 0067


SCALE 50 FEET = ONE INCH

ROLLING HILLS MEADOWS P.U.D. PLAT B

UNITS 51 THRU 66
CENTERVILLE CITY

127

07

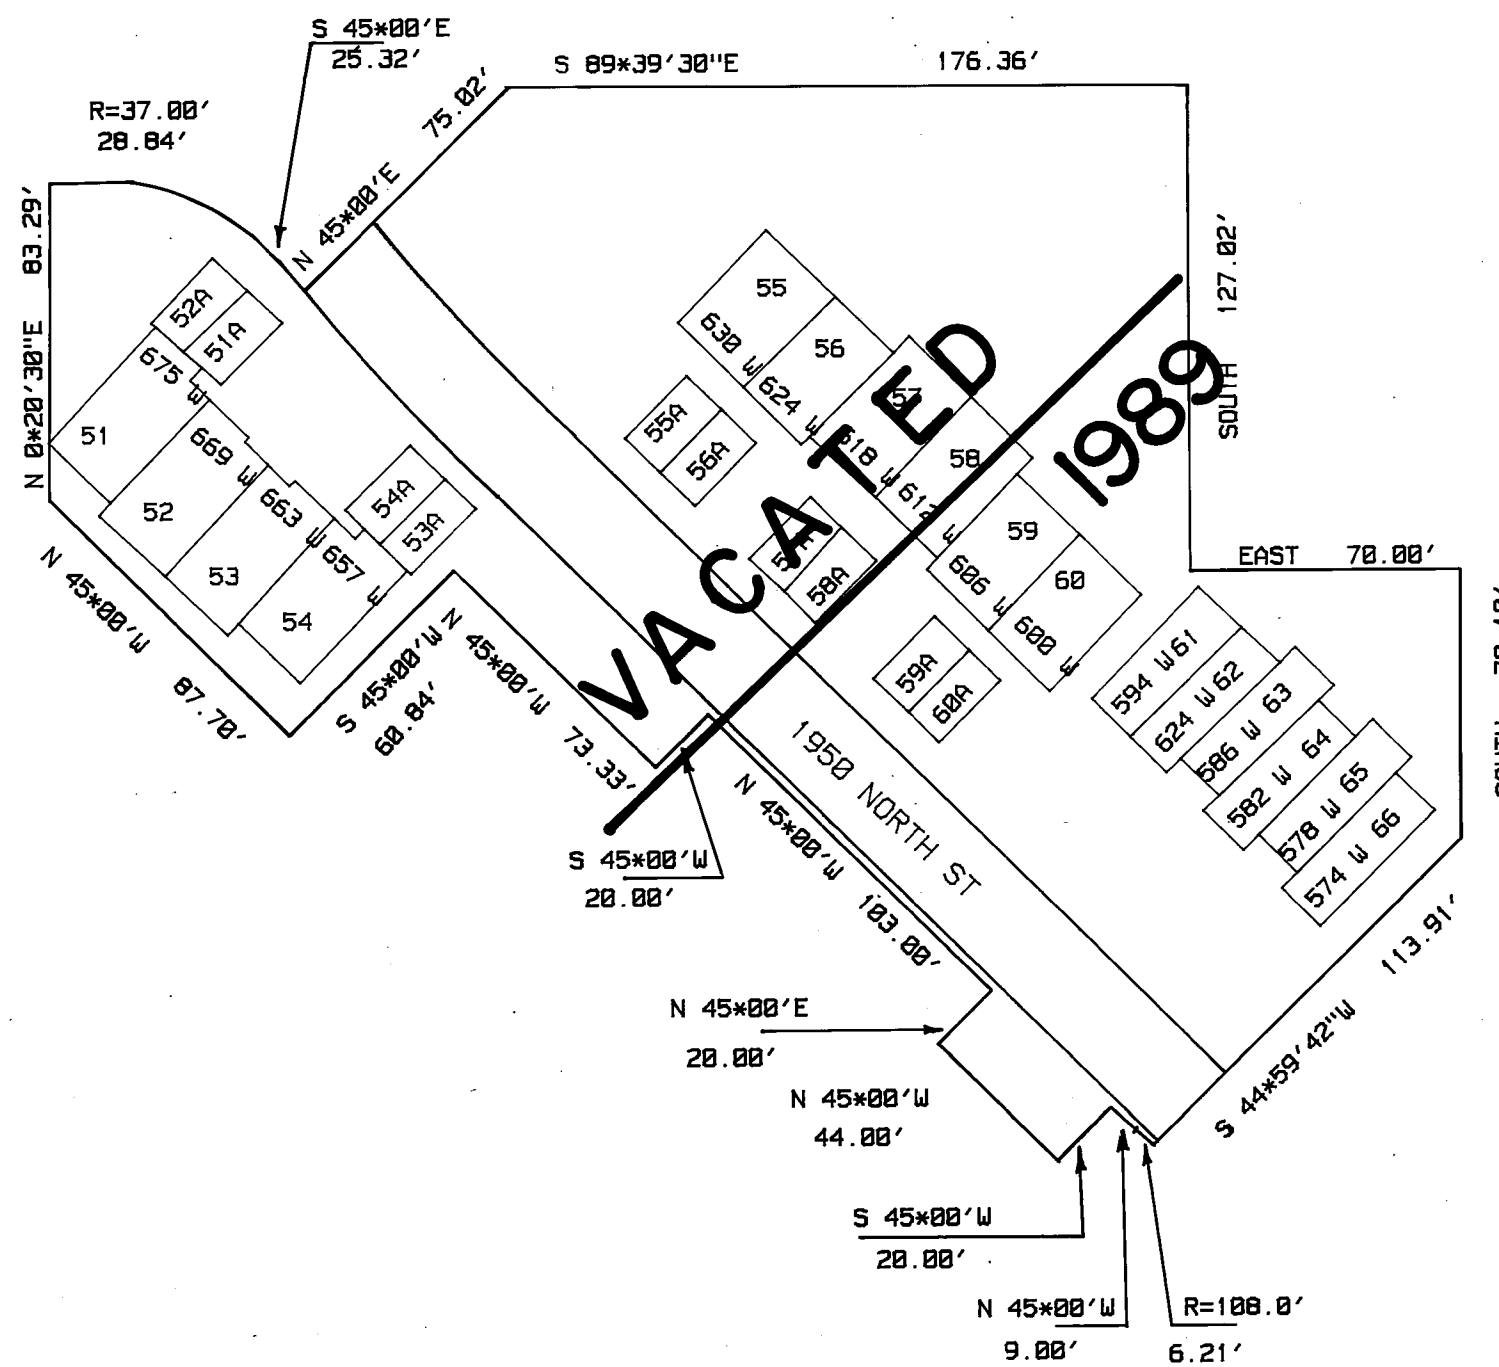

UNIT NO.	OWNER
51 & 51A	Scott H. Schutthies
52 & 52A	Janice Swenson
53 & 53A	
54 & 54A	Rosely Barton
55 & 55A	Robert L. Stack
56 & 56A	
57 & 57A	S.J. Reber
58 & 58A	
59 & 59A	
60 & 60A	
61	JC Bangeter + Sons Inc.
62	Daniel T. McLean
63	
64	Reid C. Nelson
65	
66	
COMMON	Rolling Hills Meadows Owners Assoc.

Zions 1st Nat'l Bank, N.A. Owns All Unmarked Units