

BACK NINE PHASE 2 FRUIT HEIGHTS


Tax ID Prefix

07-159

Plat ID: 2138

Sheet 1 of 2


Year Recorded: 1992

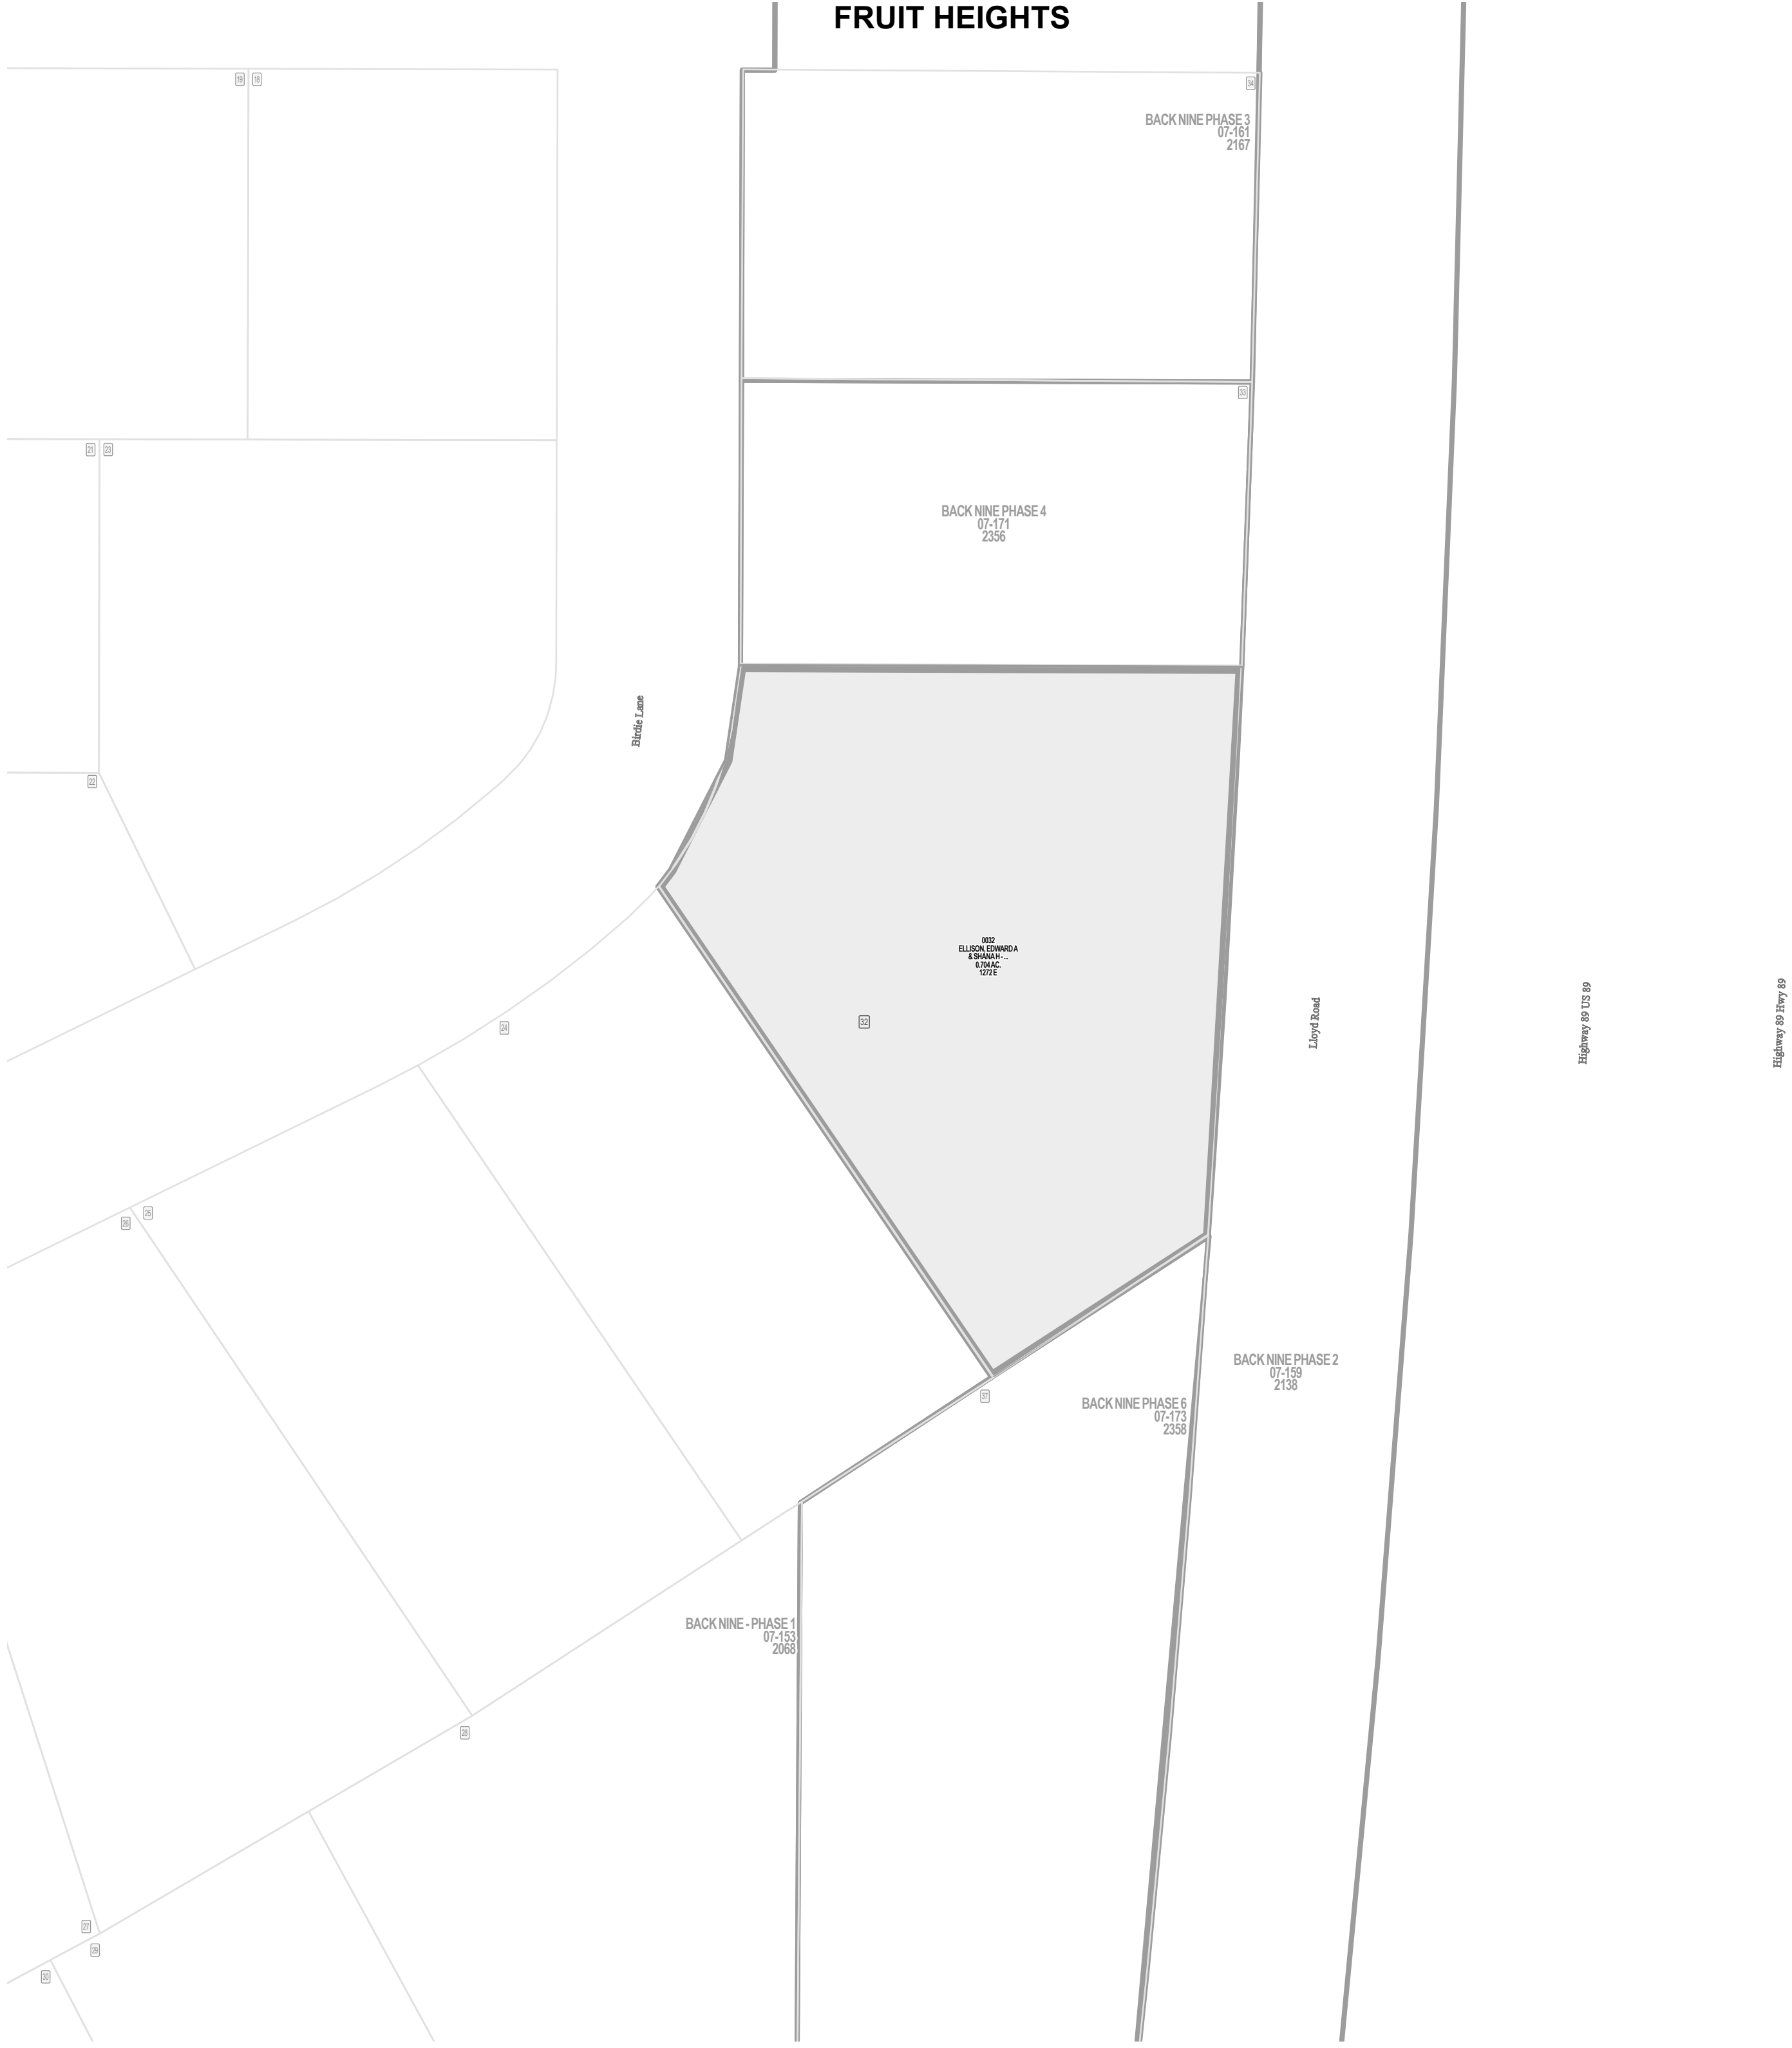

Parcel ID

Lot Number

1 inch = 40 feet

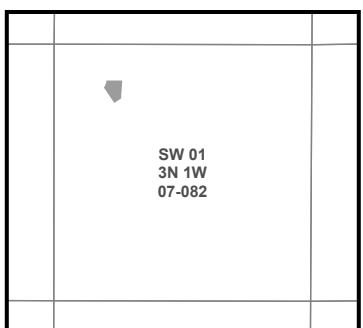

S L B & M

NOTE: Distance, bearings and radius values are approximate. User needs to refer to the recorded legal descriptions for exact bearing and distances. For cadastral or technical information, see the dedicated plat and or legal descriptions in recorded documents.



BACK NINE PHASE 2

FRUIT HEIGHTS


Tax ID Prefix

07-159

Plat ID: 2138

Sheet 2 of 2

Year Recorded: 1992

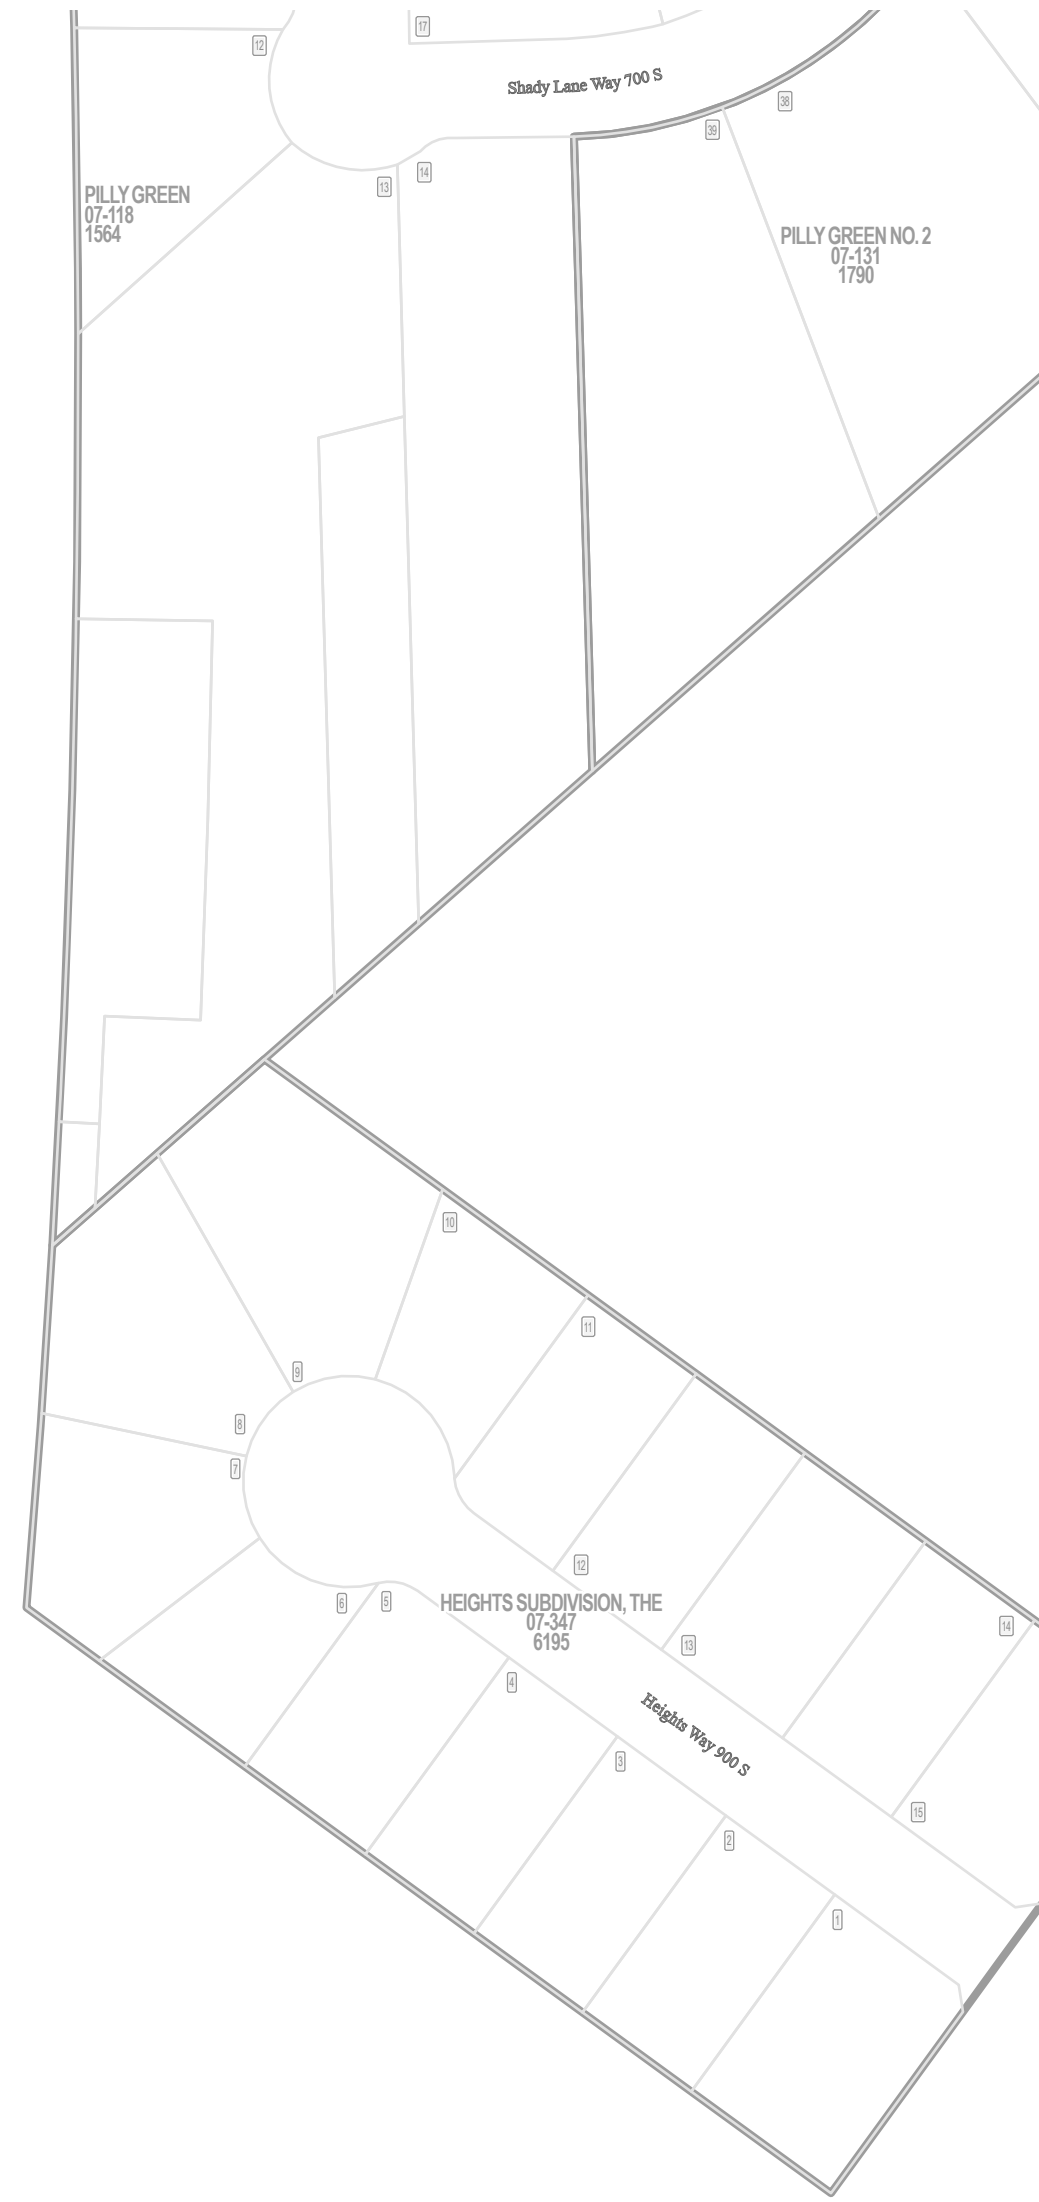

Highway 89 US 89

Highway 89 Hwy 89

Mountain Road



Parcel ID

Lot Number

1 inch = 100 feet

NE 02 3N 1W 07-095	NW 01 3N 1W 07-080
SE 02 3N 1W 07-097	SW 01 3N 1W 07-082

S L B & M

NOTE: Distance, bearings and radius values are approximate. User needs to refer to the recorded legal descriptions for exact bearing and distances. For cadastral or technical information, see the dedicated plat and or legal descriptions in recorded documents.

