

BACK NINE PHASE 3 FRUIT HEIGHTS


Tax ID Prefix

07-161

Plat ID: 2167

Sheet 1 of 1

Year Recorded: 1993

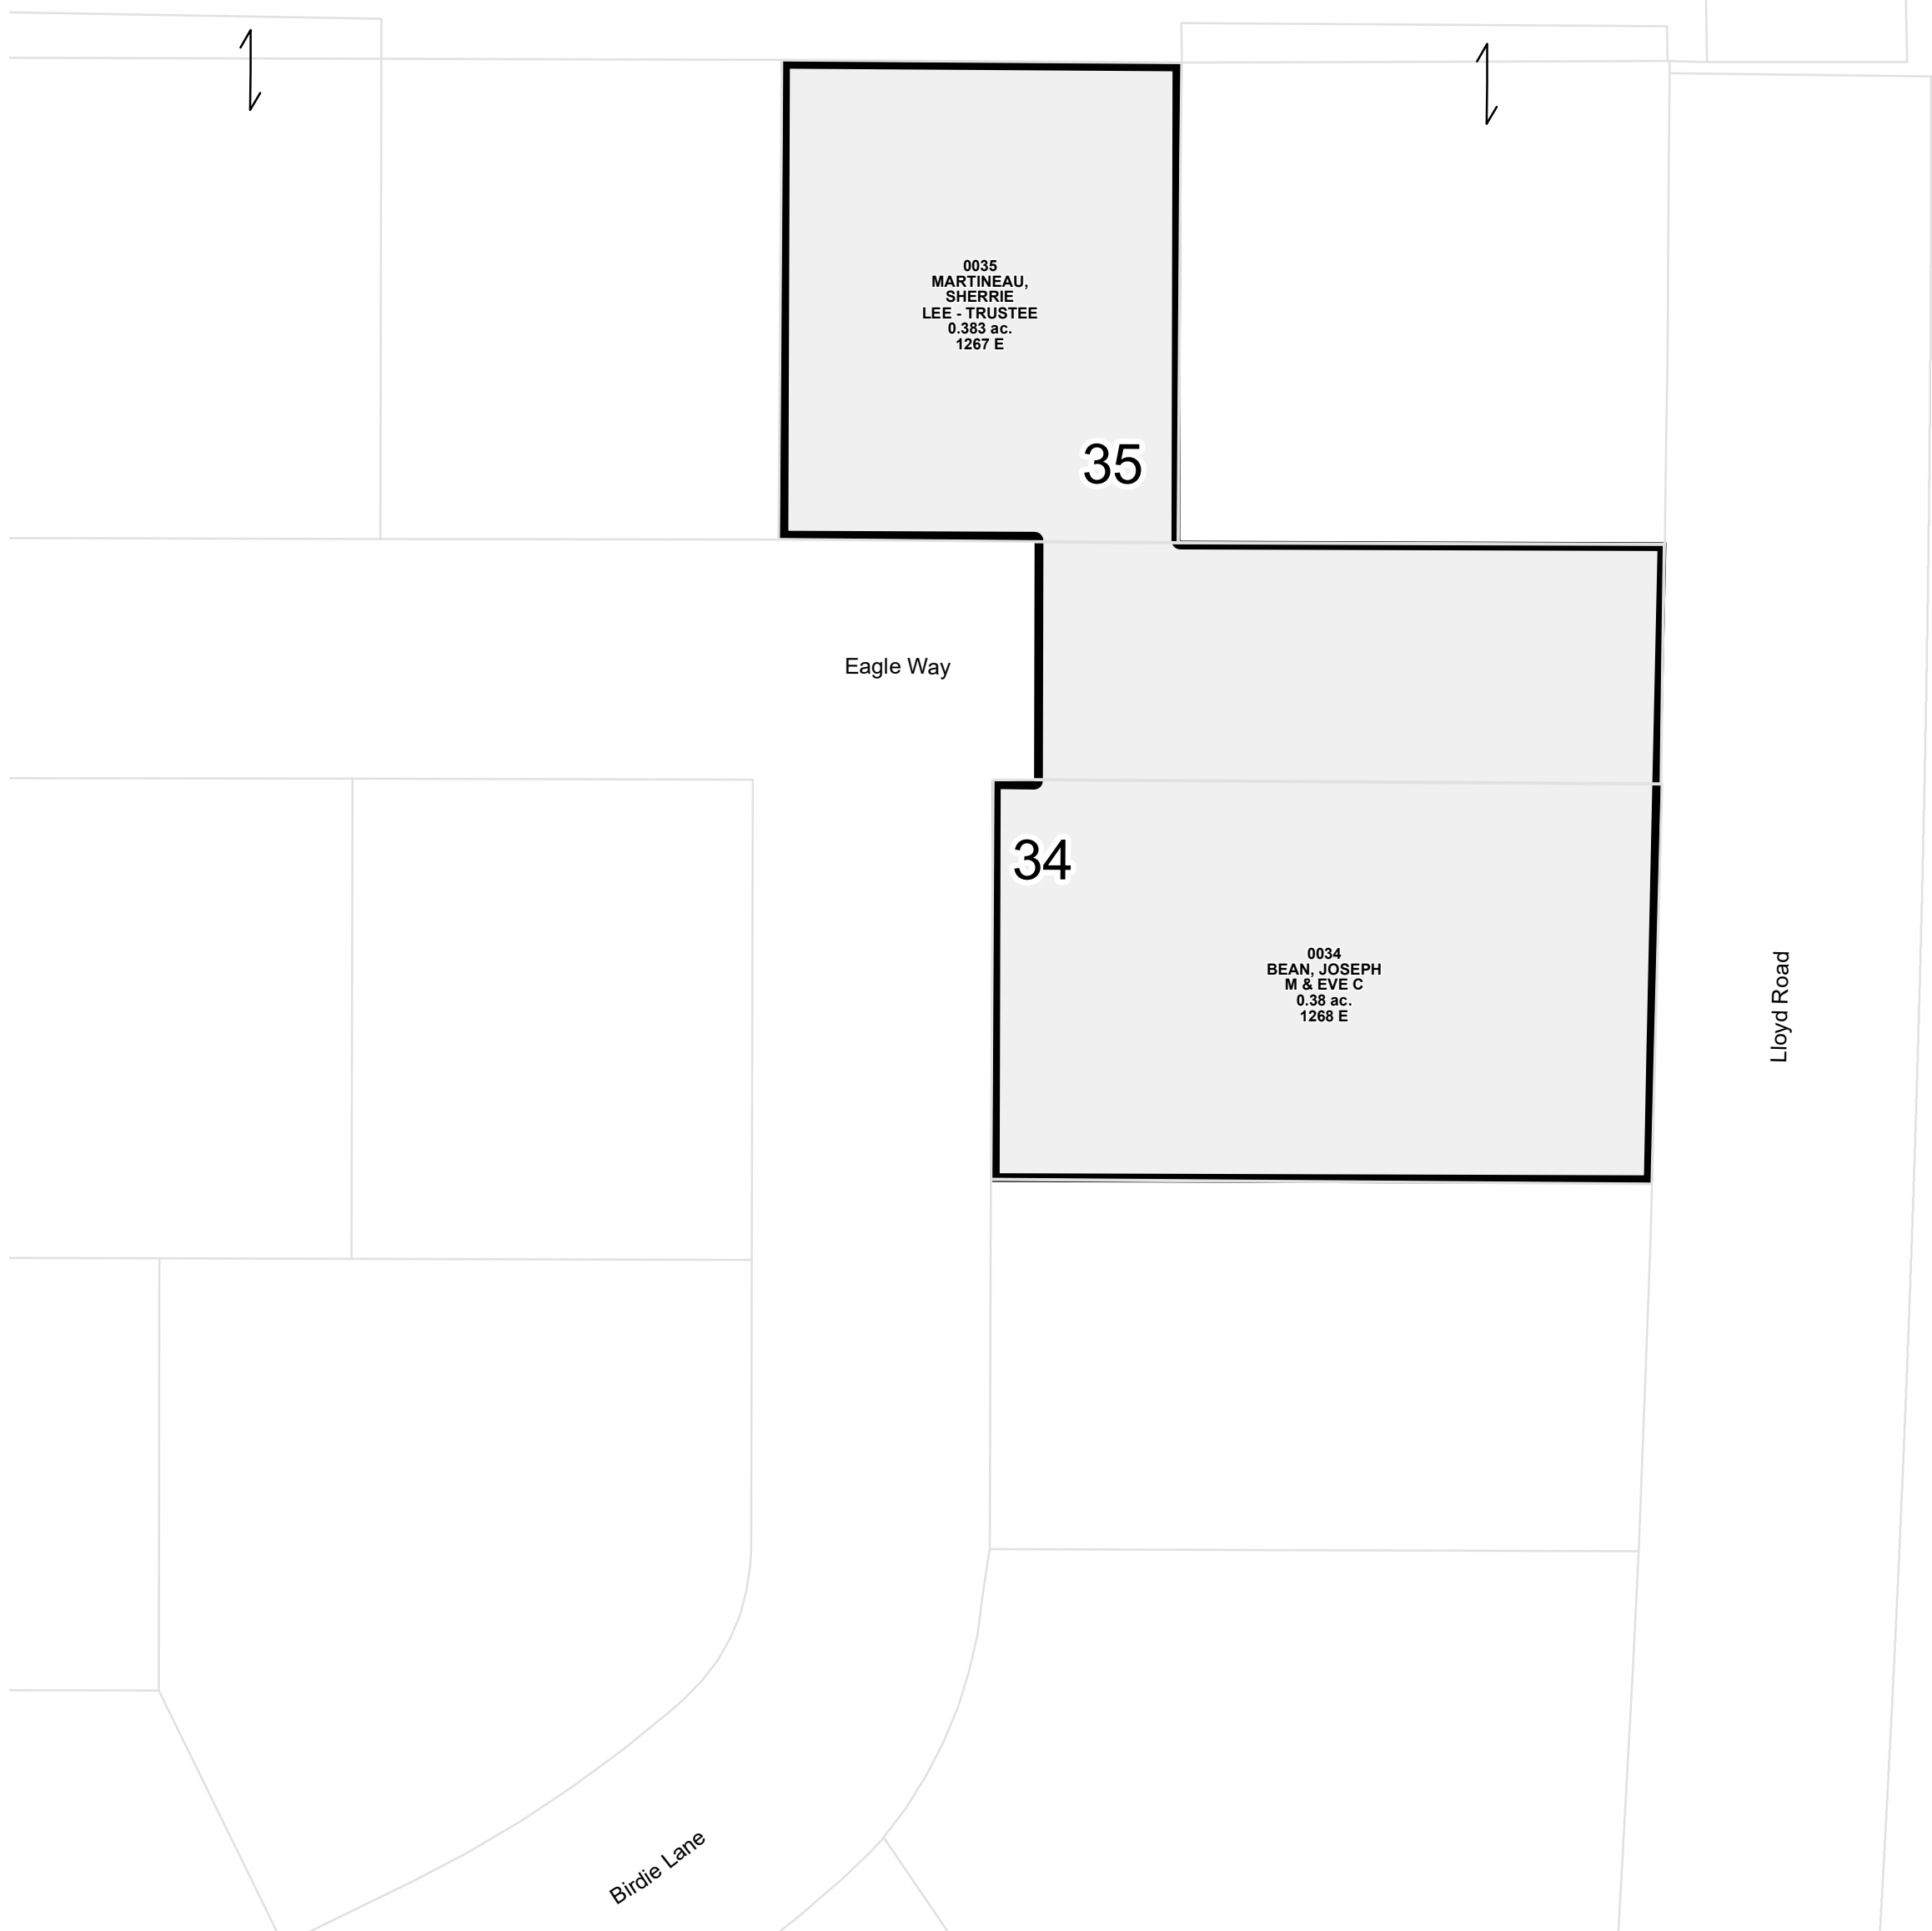

Highway 89 Hwy 89

Highway 89 US 89

Lloyd Road

Eagle Way

Birdie Lane



1 inch = 40 feet

NE 02 3N 1W 07095	NW 01 3N 1W 07080	NE 01 3N 1W 07081
SE 02 3N 1W 07097	SW 01 3N 1W 07082	SE 01 3N 1W 07083

S L B & M

NOTE: Distance, bearings and radius values are approximate. User needs to refer to the recorded legal descriptions for exact bearing and distances. For cadastral or technical information, see the dedicated plat and or legal descriptions in recorded documents.

