

SANDRAS PLACE FRUIT HEIGHTS


Tax ID Prefix

07-168

Plat ID: 2337

Sheet 1 of 1

Year Recorded: 1994

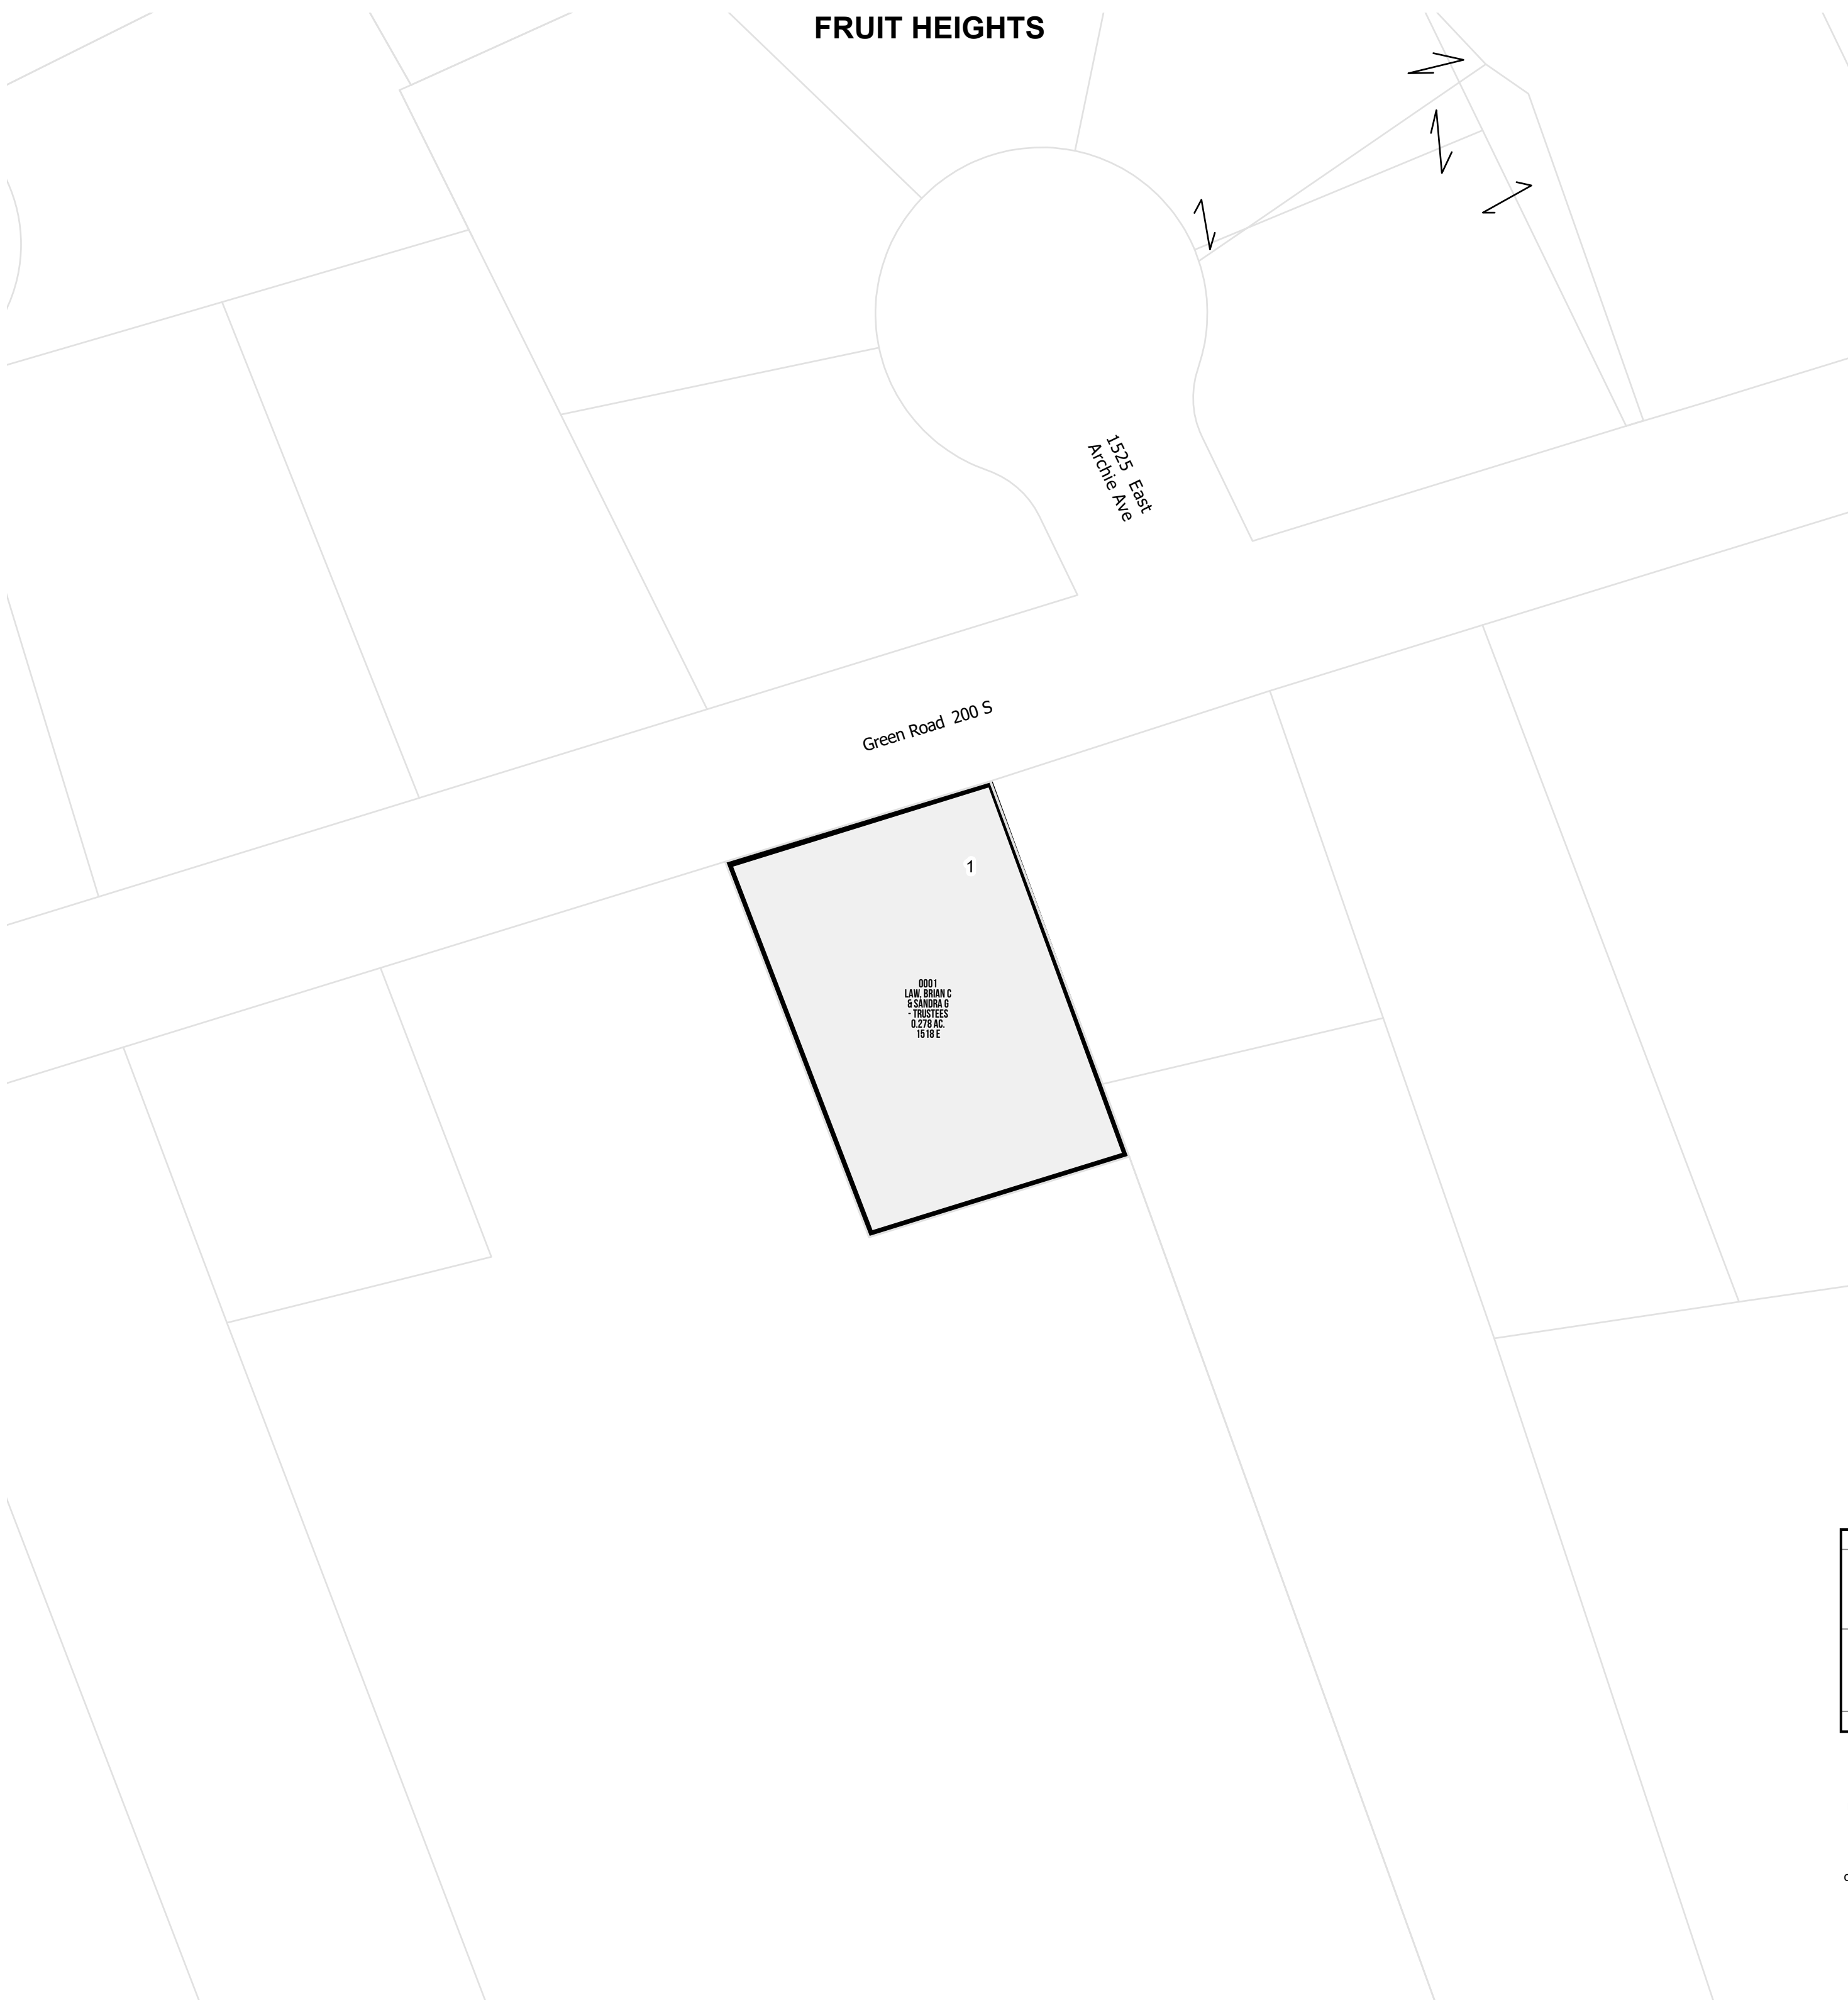

Green Road 200 S

1325 East
Archie Ave

1

0001
LAW, BRIAN C
& SANDRA G
- TRUSTEES
0.278 AC.
16 16 E



1 inch = 40 feet

SE 35 4N 1W 11-116	SW 36 4N 1W 11-119	SE 36 4N 1W 11-120
NE 02 3N 1W 07-095	NW 01 3N 1W 07-080	NE 01 3N 1W 07-081

S L B & M

NOTE: Distance, bearings and radius values are approximate. User needs to refer to the recorded legal descriptions for exact bearing and distances. For cadastral or technical information, see the dedicated plat and or legal descriptions in recorded documents.

