

GUARD STATION SUBDIVISION

A SUBDIVISION OF LOT 4, BLOCK 18, FARMINGTON TOWNSITE SURVEY
 LOCATED IN SECTION 19, TOWNSHIP 3 NORTH, RANGE 1 EAST, SALT LAKE BASE AND MERIDIAN-PLAT A
 FARMINGTON CITY, DAVIS COUNTY, UTAH

PREFIX 3
07-197


LAST #
0004



SCALE:
1" = 30'

197

07

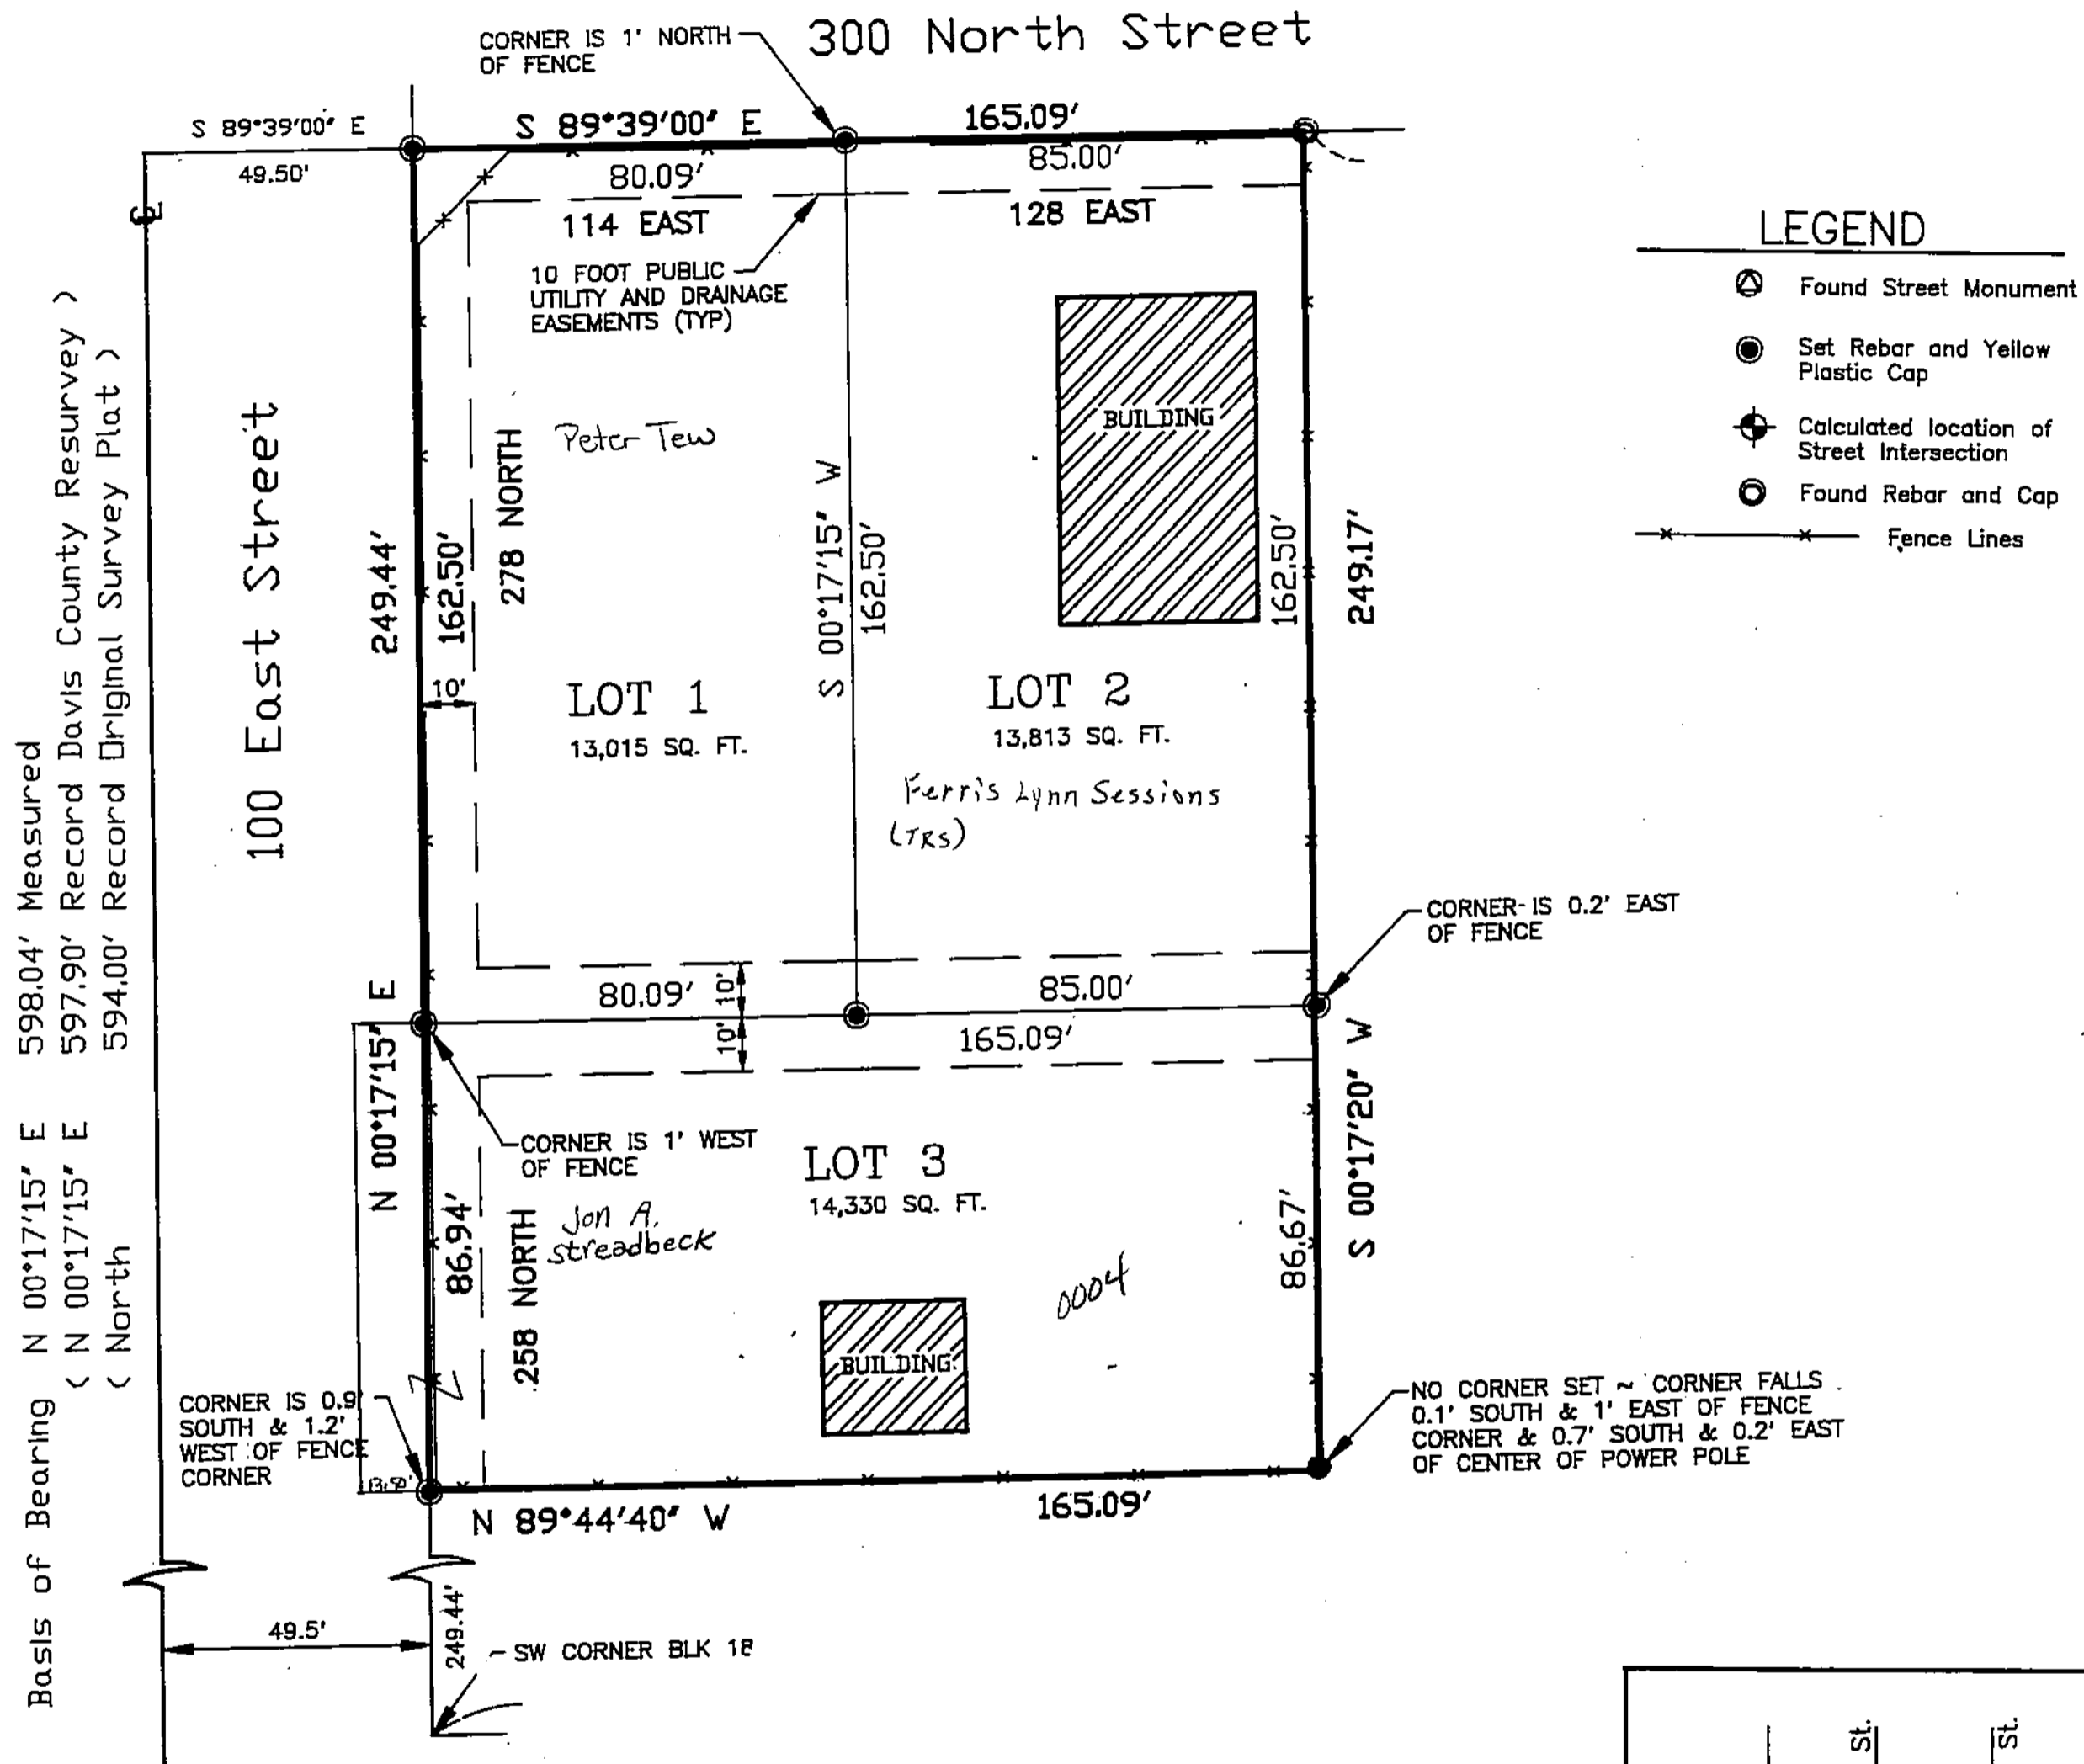

ROBERT W. KNOX - SURVEYOR

A SUBDIVISION IN LOT 4, BLOCK 18, FARMINGTON TOWNSITE SURVEY

SUBDIVISION: GUARD STATION
 CITY: FARMINGTON LOTS: 1-3

NW 1/4 SECTION 19 T3N R1E
 SALT LAKE MERIDIAN
 DAVIS COUNTY UTAH

R 11*14*97