


# CREEKSIDE ESTATES P U D

## FARMINGTON

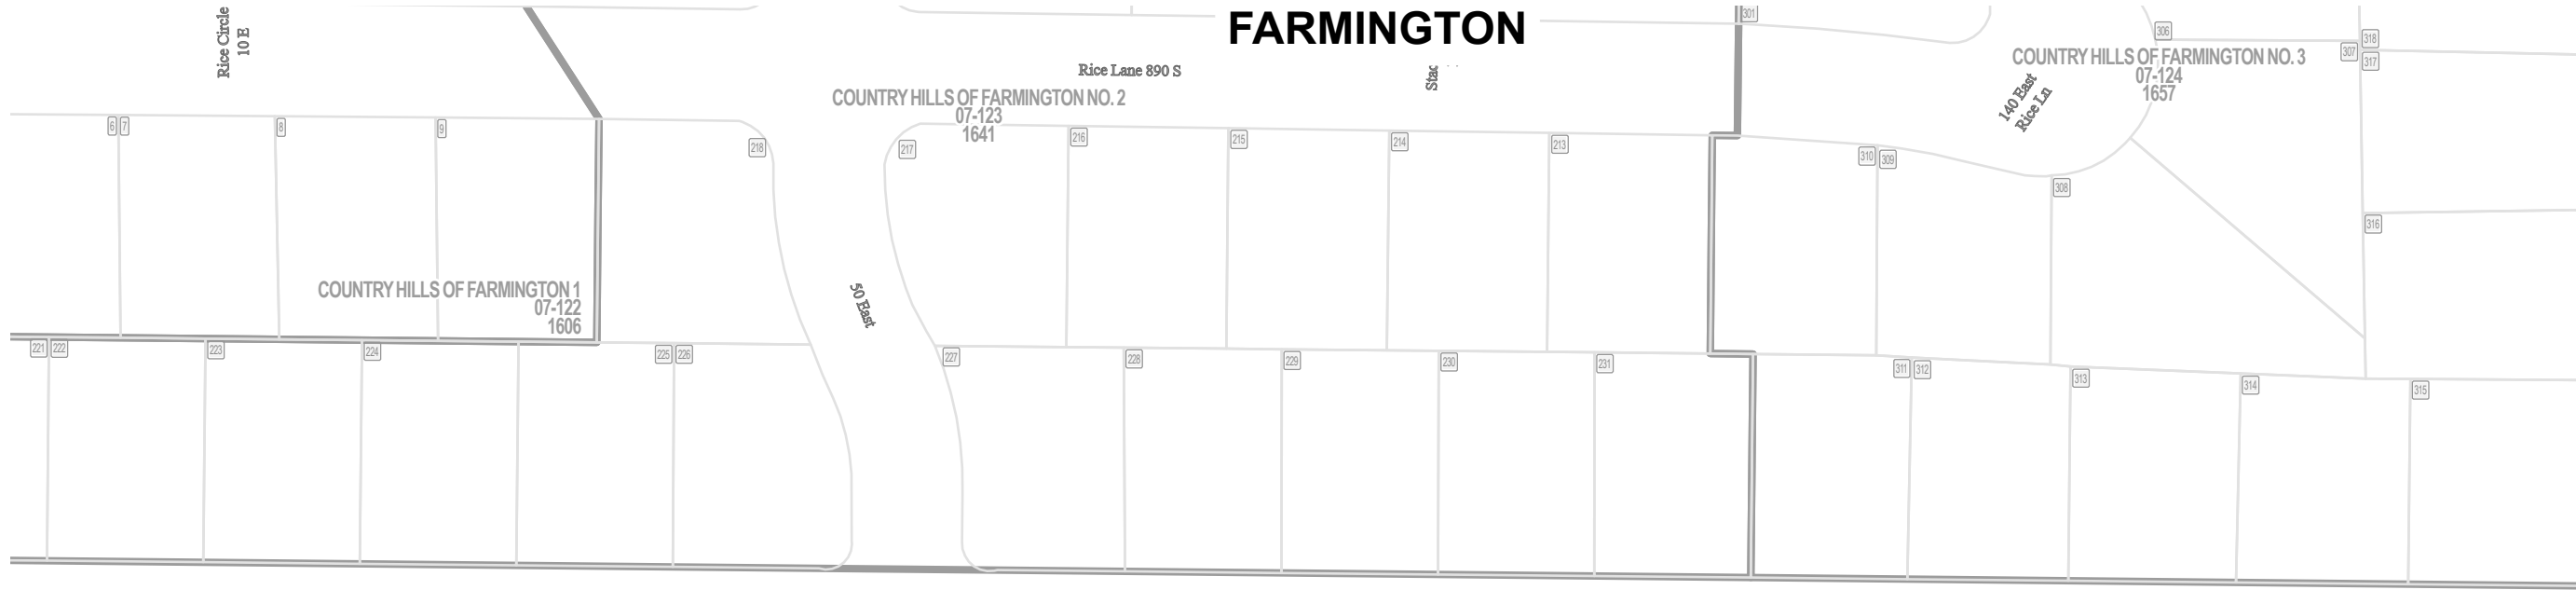

Tax ID Prefix

**07-205**

Plat ID: 3012

Sheet 1 of 1

Year Recorded: 1998

W Glovers Ln

E Glovers Ln



915 South

S 200 E

Lucky Star Way  
1050 S



**Parcel ID**

**Lot Number**

1 inch = 80 feet

NE 25 3N 1W 08-078	NW 30 3N 1E 07-056	NE 30 3N 1E 07-057
SE 25 3N 1W 08-080	SW 30 3N 1E 07-059	SE 30 3N 1E 07-058

SLB & M

NOTE: Distance, bearings and radius values are approximate. User needs to refer to the recorded legal descriptions for exact bearing and distances. For cadastral or technical information, see the dedicated plat and or legal descriptions in recorded documents.

