

# GARFF CANNON SUBDIVISION

A PORTION OF THE SW 1/4 OF SEC 19 T3N R1E SLB&M AND THE SE 1/4 OF SEC 19 T3N R1E SLB&M  
 FARMINGTON CITY, DAVIS COUNTY UTAH

PREFIX  
07-261

LAST #  
0002

N




SCALE:  
1" = 100'

DEVELOPMENT: GARFF CANNON SUBDIVISION

CITY: FARMINGTON LOTS: 1 THRU 2

SW 1/4 SEC. 19, T.3N, R.1E  
 SE 1/4 SEC. 19, T.3N, R.1E  
 S.L.M. DAVIS COUNTY, UTAH

FILE# 4596  
 R 03-19-07

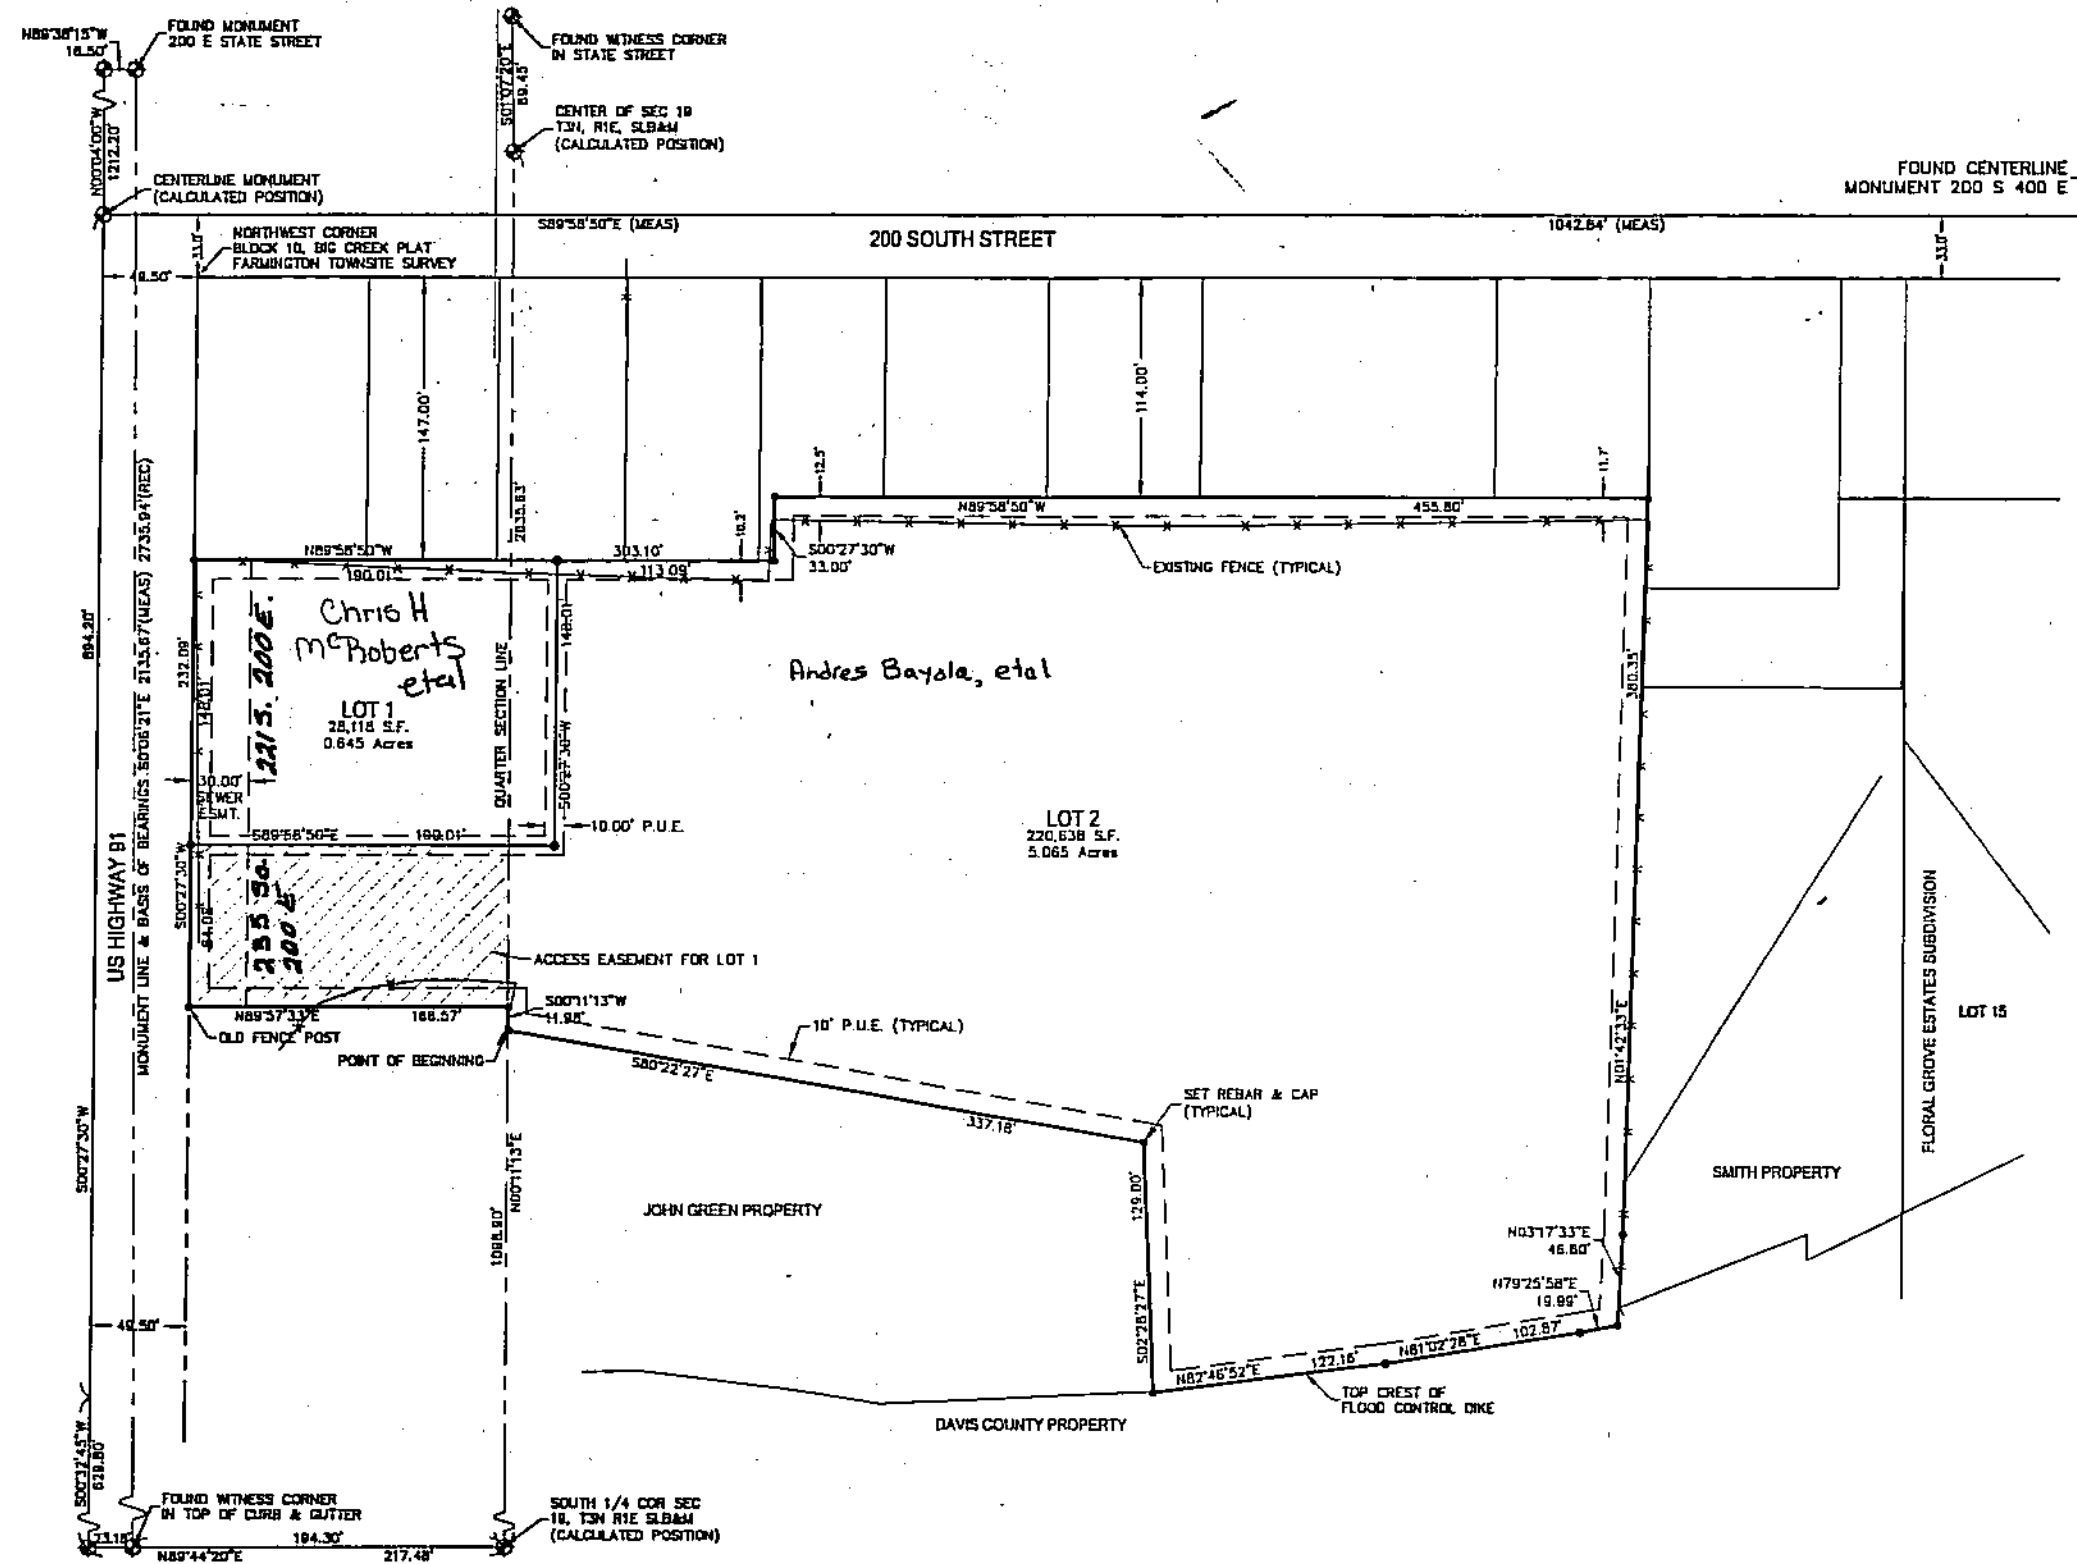

**Byrd & Associates LLC**  
 Engineers & Land Surveyors  
 505 South Main Street  
 Bountiful, Utah 84010  
 Phone (801)-292-0400  
 Fax (801)-292-8218

261

07