

ORCHARD FARMS PRUD PHASE 1

FRUIT HEIGHTS


Tax ID Prefix

07-278

Plat ID: 5074

Sheet 1 of 2


Year Recorded: 2011

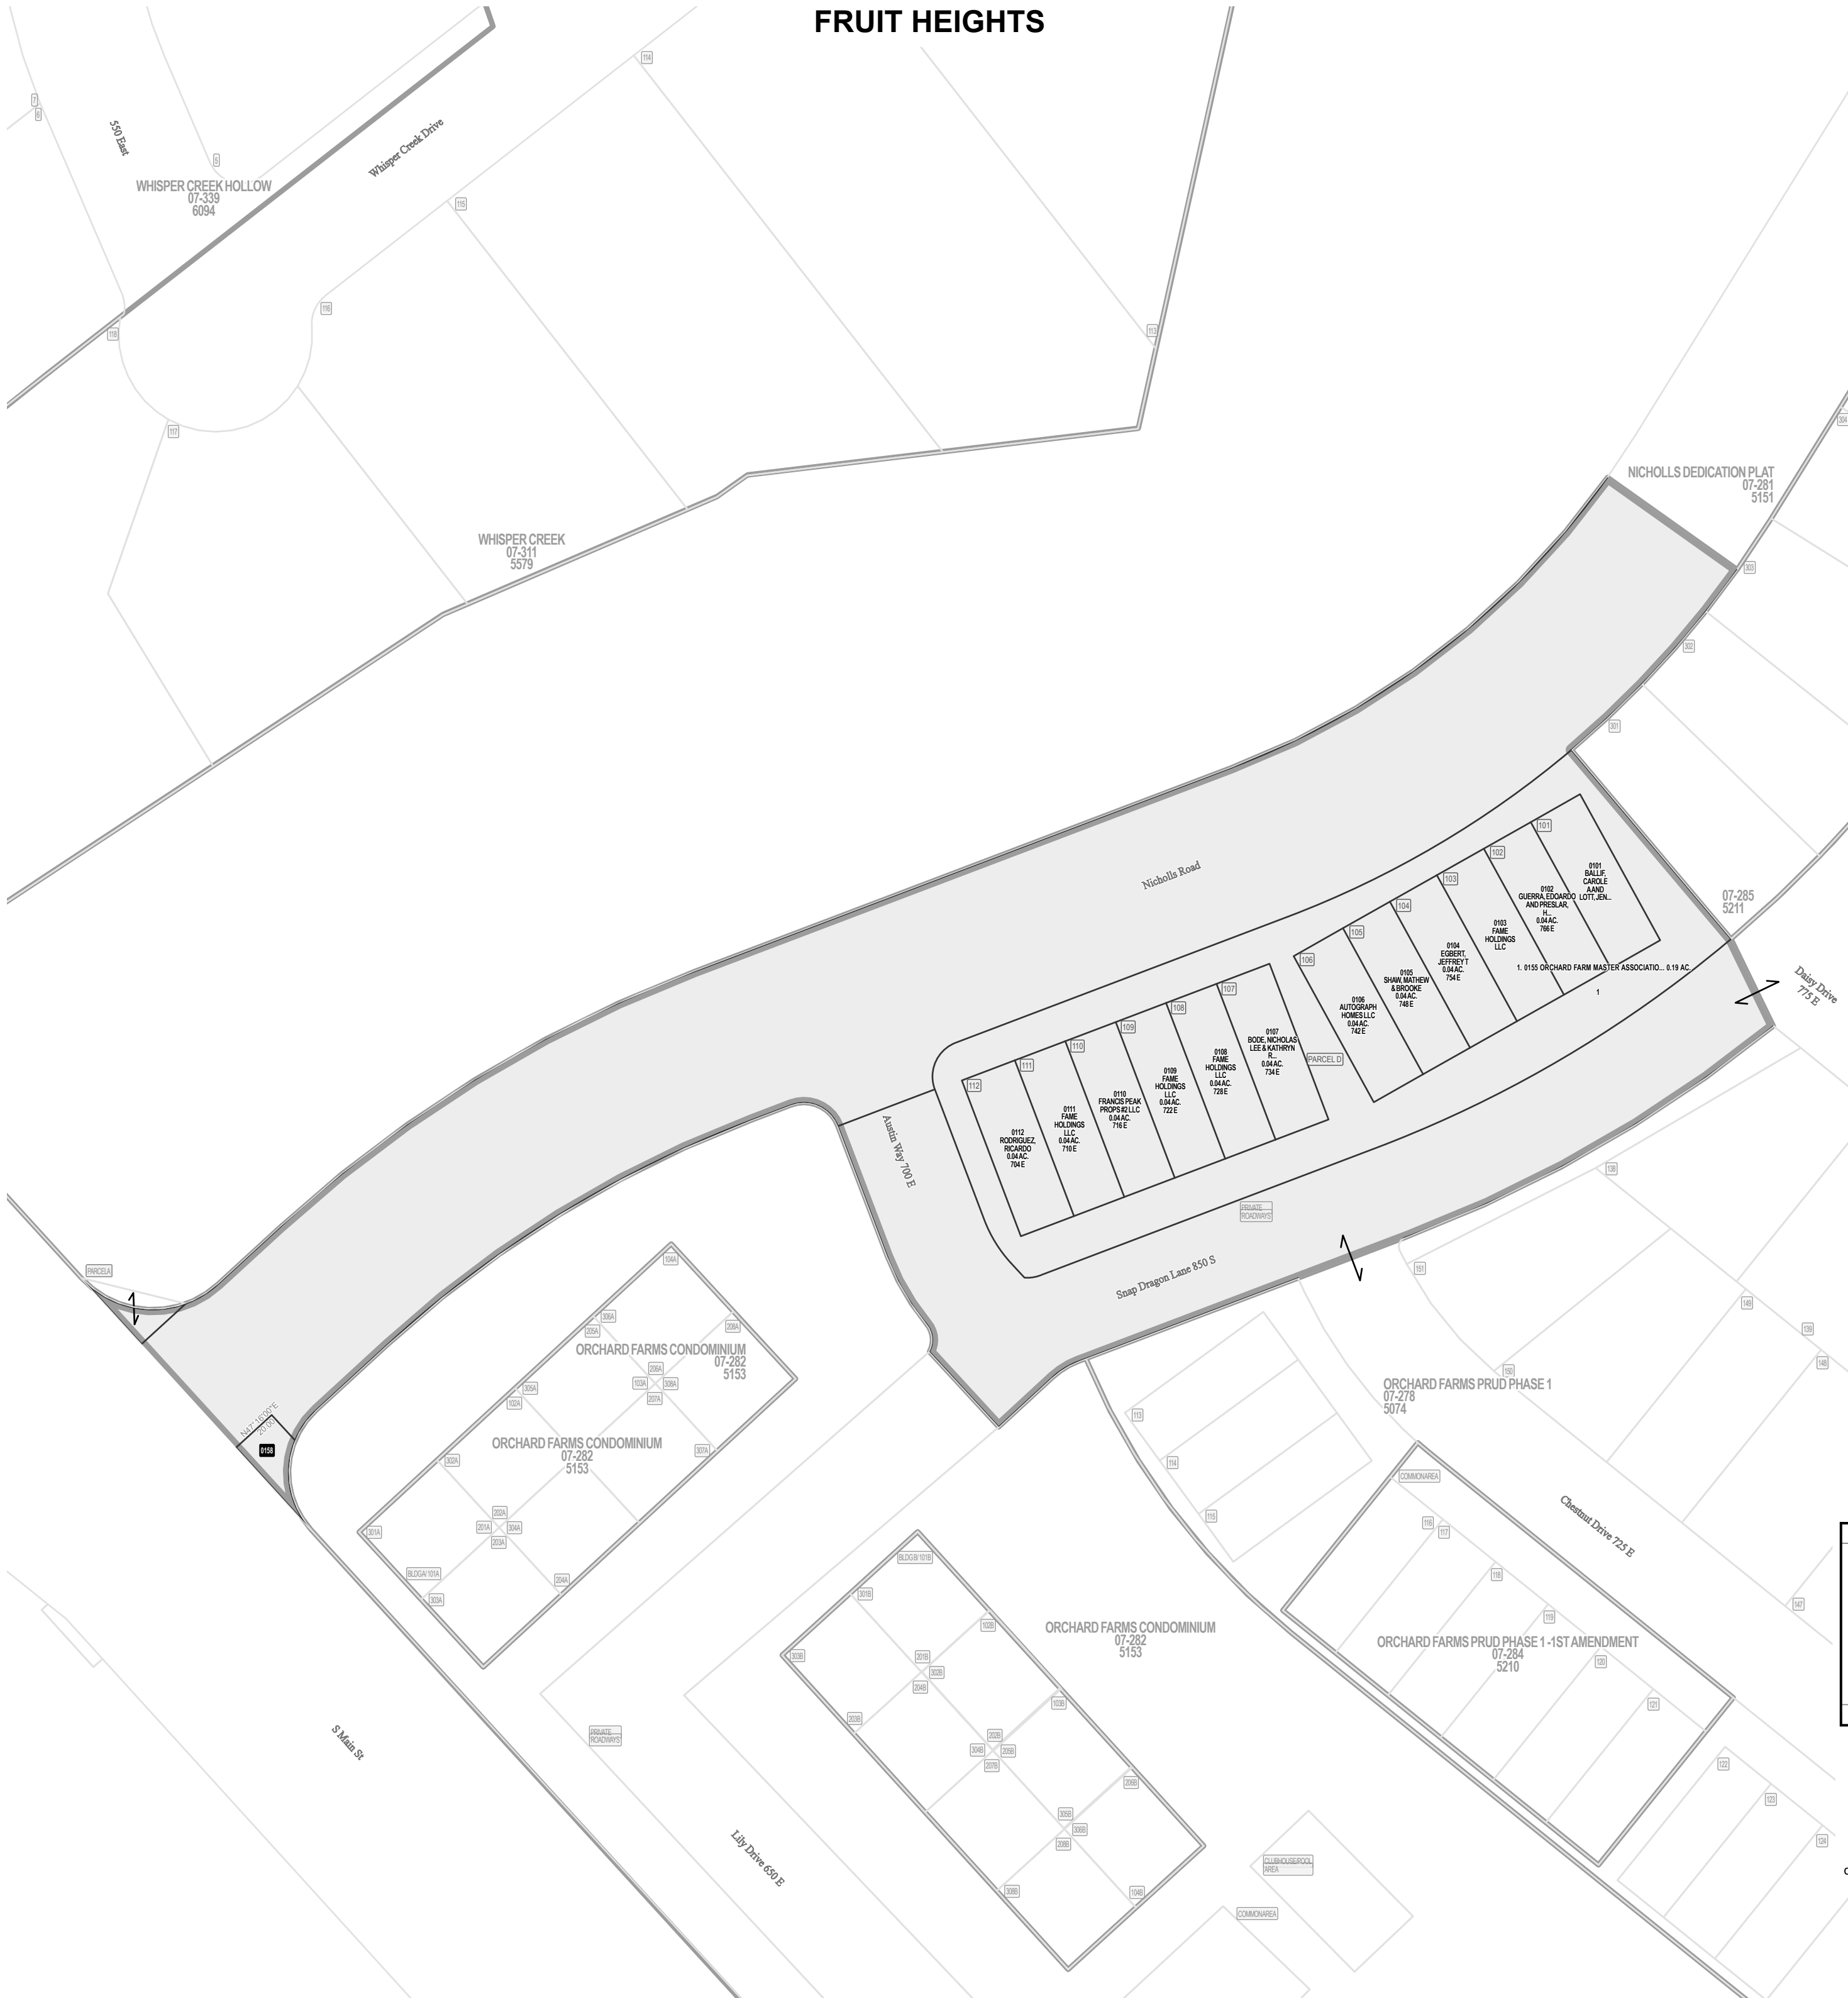

Parcel ID

Lot Number

1 inch = 50 feet

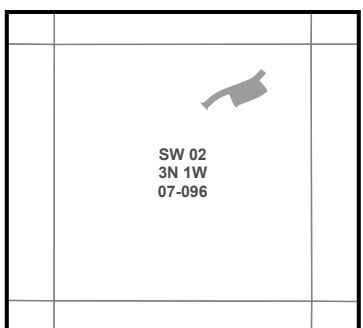

SLB & M

NOTE: Distance, bearings and radius values are approximate. User needs to refer to the recorded legal descriptions for exact bearing and distances. For cadastral or technical information, see the dedicated plat and or legal descriptions in recorded documents.



ORCHARD FARMS PRUD PHASE 1

FRUIT HEIGHTS

Tax ID Prefix

07-278

Plat ID: 5074

Sheet 2 of 2

Year Recorded: 2011



Parcel ID

Lot Number

1 inch = 50 feet

NW 02 3N 1W 07-094	NE 02 3N 1W 07-095
SW 02 3N 1W 07-096	SE 02 3N 1W 07-097
NW 11 3N 1W 08-031	NE 11 3N 1W 08-032

SLB & M

NOTE: Distance, bearings and radius values are approximate. User needs to refer to the recorded legal descriptions for exact bearing and distances. For cadastral or technical information, see the dedicated plat and or legal descriptions in recorded documents.

