

FARMINGTON HILLS SUBDIVISION AMENDED - AMENDING LOTS 25, 26, & 27

LOCATED IN THE NORTHWEST QUARTER SECTION 18, T. 3 N., R. 1 E., S. L. B. & M.
FARMINGTON CITY, DAVIS COUNTY, UTAH

PREFIX

07-305


LAST #

0002



SCALE:

1" = 50'

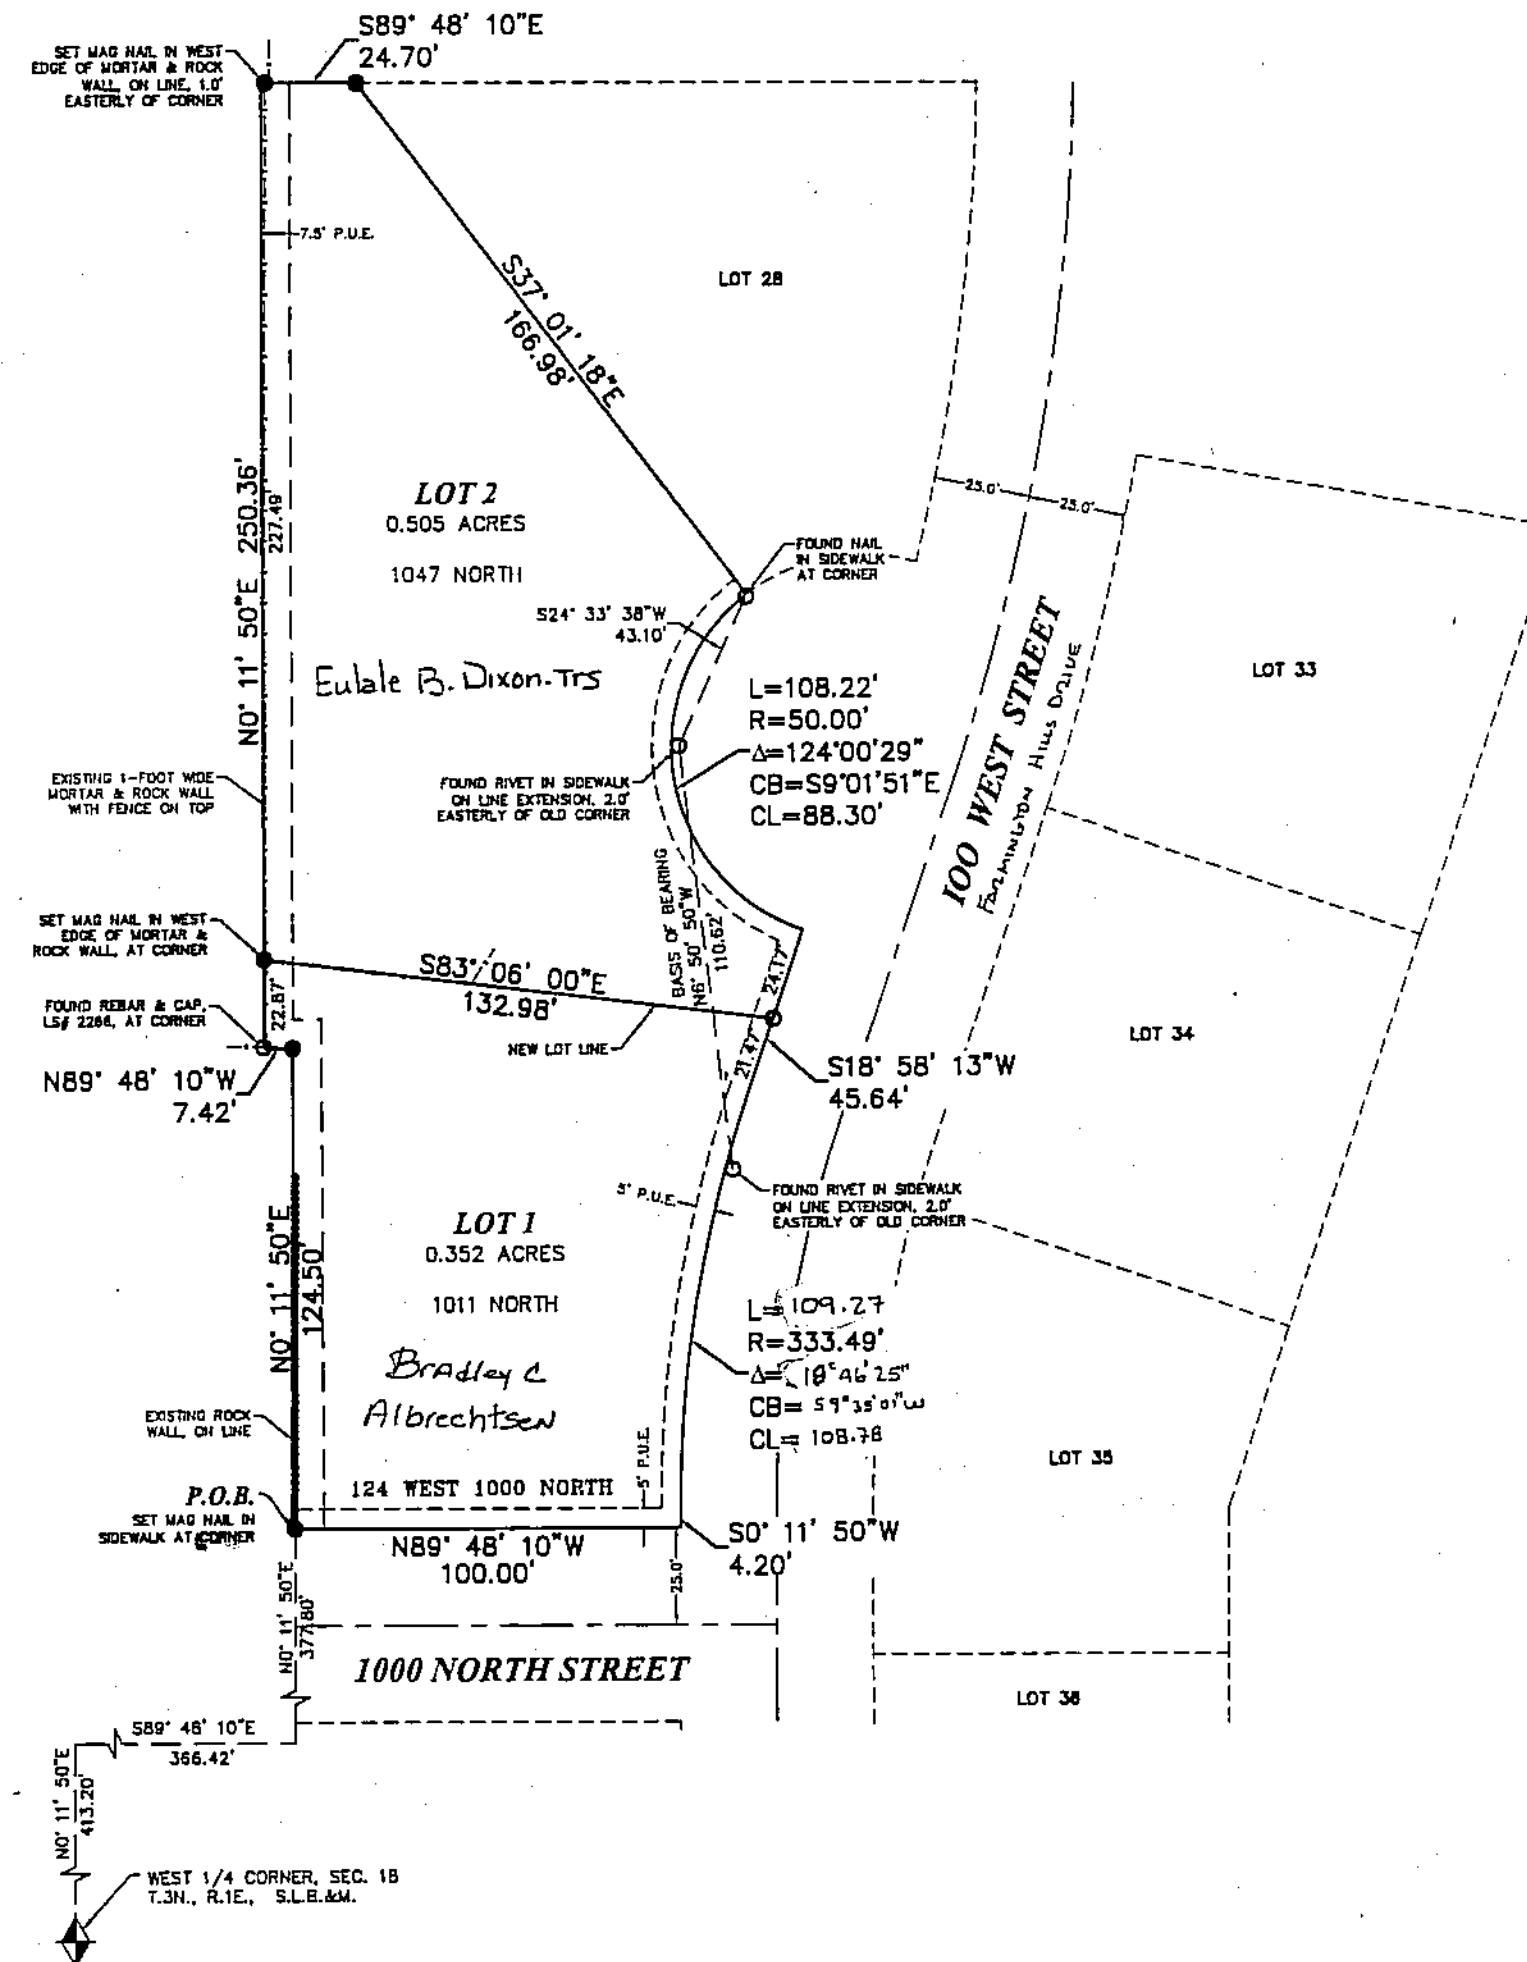

- LEGEND
- NEW LOT LINE
 - OLD LOT LINE
 - ROAD CENTERLINE
 - TIE TO MONUMENT
 - ADJACENT LOT LINE
 - SET 5/8" REBAR WITH H&A CAP, LS# 166385, AT CORNER (UNLESS OTHERWISE NOTED)
 - FOUND PROPERTY MARKER (AS NOTED)

H & A HILL & ARGYLE, Inc.
Engineering and Surveying
181 North 200 West, Suite #4, Bountiful, Utah 84010
(801) 298-2338 Phone, (801) 298-5063 Fax
DU-270 PLAT 02/03/18

DEVELOPMENT: FARMINGTON HILLS SUBD. AMENDED -
AMENDING LOTS 25, 26, & 27
CITY: FARMINGTON LOTS: 1 THRU 2

NW 1/4 SEC. 18, T.3N, R.1E
S.L.M. DAVIS COUNTY, UTAH

FILE #5530
R-05-28-15

07 305