

# RESIDENCES AT FARMINGTON HILLS PHASE 1

## FARMINGTON

Tax ID Prefix

**07-325**

Plat ID: 5855

Sheet 1 of 2

Year Recorded: 2018



**Parcel ID**

Lot Number

1 inch = 100 feet

SW 18 3N 1E 07-012	SE 18 3N 1E 07-012
NW 19 3N 1E 07-037	07-024 NE 19 3N 1E 07-037 07-027

SLB & M

NOTE: Distance, bearings and radius values are approximate. User needs to refer to the recorded legal descriptions for exact bearing and distances. For cadastral or technical information, see the dedicated plat and or legal descriptions in recorded documents.



# RESIDENCES AT FARMINGTON HILLS PHASE 1

## FARMINGTON

RESIDENCES AT FARMINGTON HILLS PHASE 1  
07-325  
5855


Tax ID Prefix

**07-325**

Plat ID: 5855

Sheet 2 of 2


Year Recorded: 2018

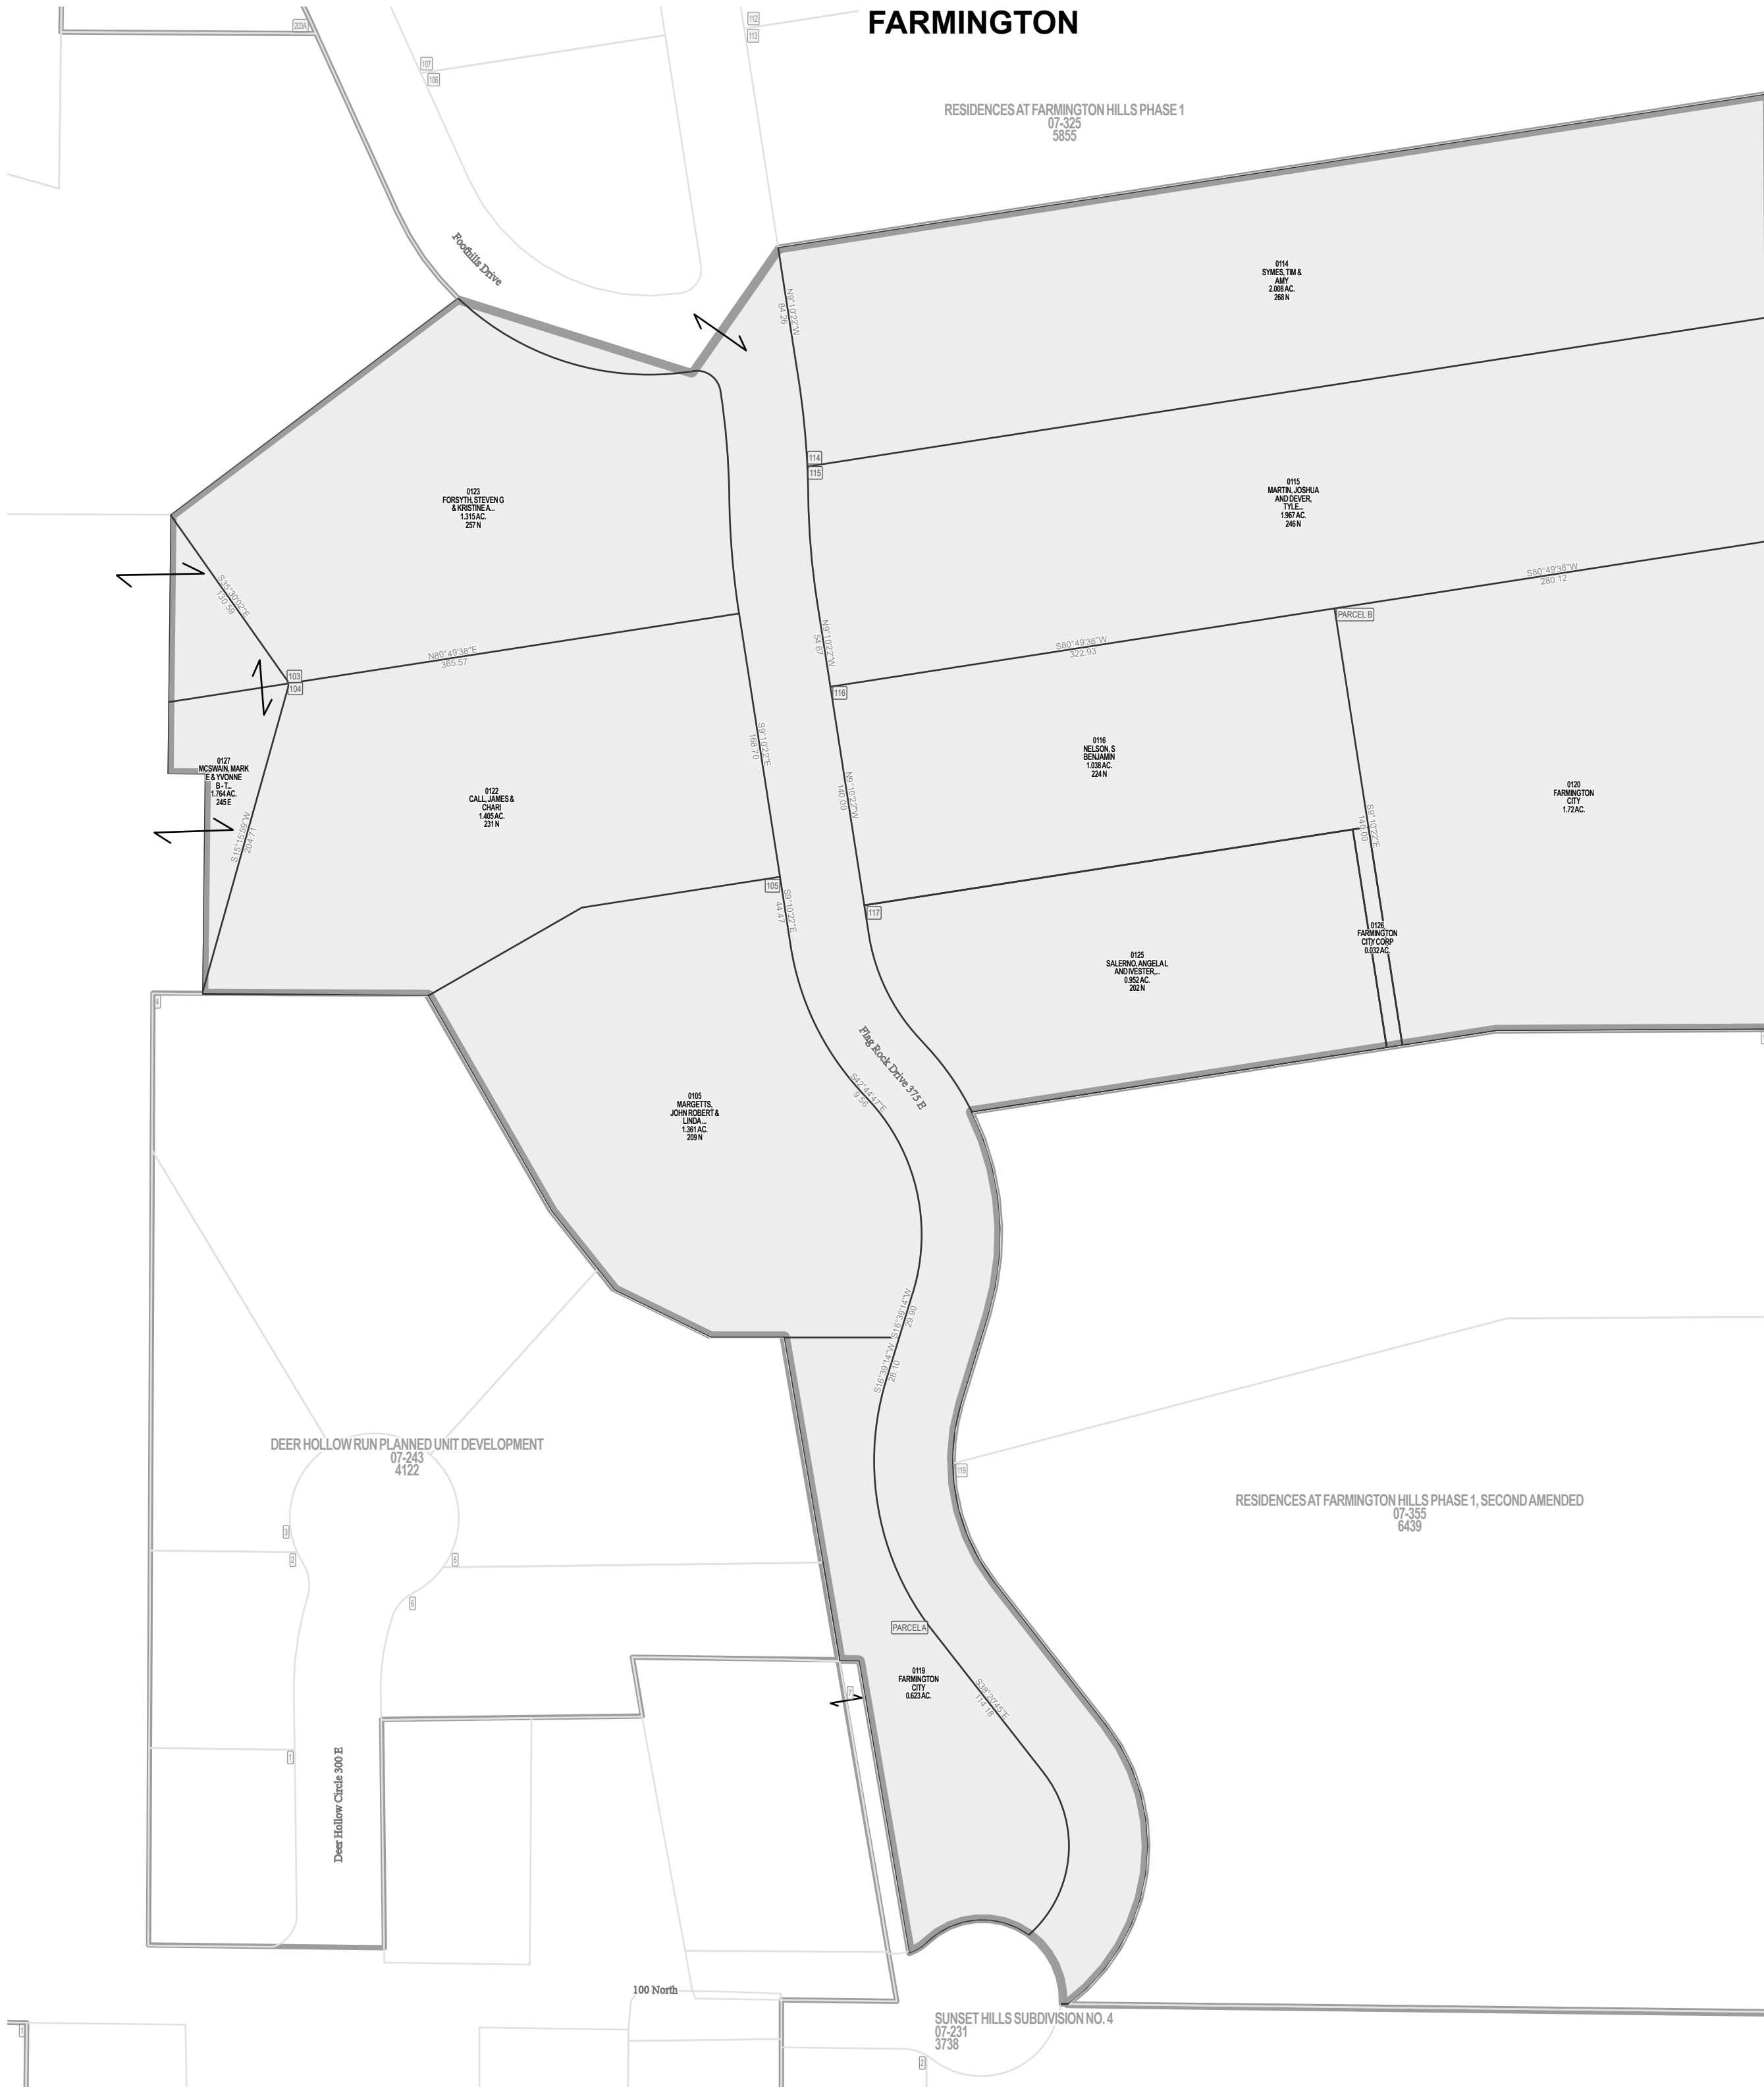

**Parcel ID**

**Lot Number**

1 inch = 80 feet

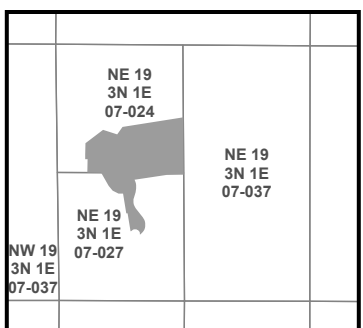

SLB & M

NOTE: Distance, bearings and radius values are approximate. User needs to refer to the recorded legal descriptions for exact bearing and distances. For cadastral or technical information, see the dedicated plat and or legal descriptions in recorded documents.

