

# FARMINGTON EASTRIDGE ESTATES - PHASE 3 A CONSERVATION SUBDIVISION

Tax ID Prefix

**07-336**

Plat ID: 6031

Sheet 1 of 2

Year Recorded: 2019

FARMINGTON

1470 South  
Kambouris Ln

PARCEL C


0310  
FARMINGTON CITY  
CORPORATION  
0.4709 AC.

I-15  
I15 & 15 & Veterans Memorial Hwy

Frontage Road



1 inch = 40 feet

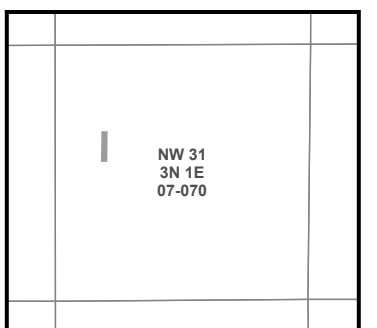

S L B & M

NOTE: Distance, bearings and radius values are approximate. User needs to refer to the recorded legal descriptions for exact bearing and distances. For cadastral or technical information, see the dedicated plat and or legal descriptions in recorded documents.



# FARMINGTON EASTRIDGE ESTATES - PHASE 3 A CONSERVATION SUBDIVISION

## FARMINGTON

Kambouris Ln


Tax ID Prefix

**07-336**


Plat ID: 6031

Sheet 2 of 2

Year Recorded: 2019

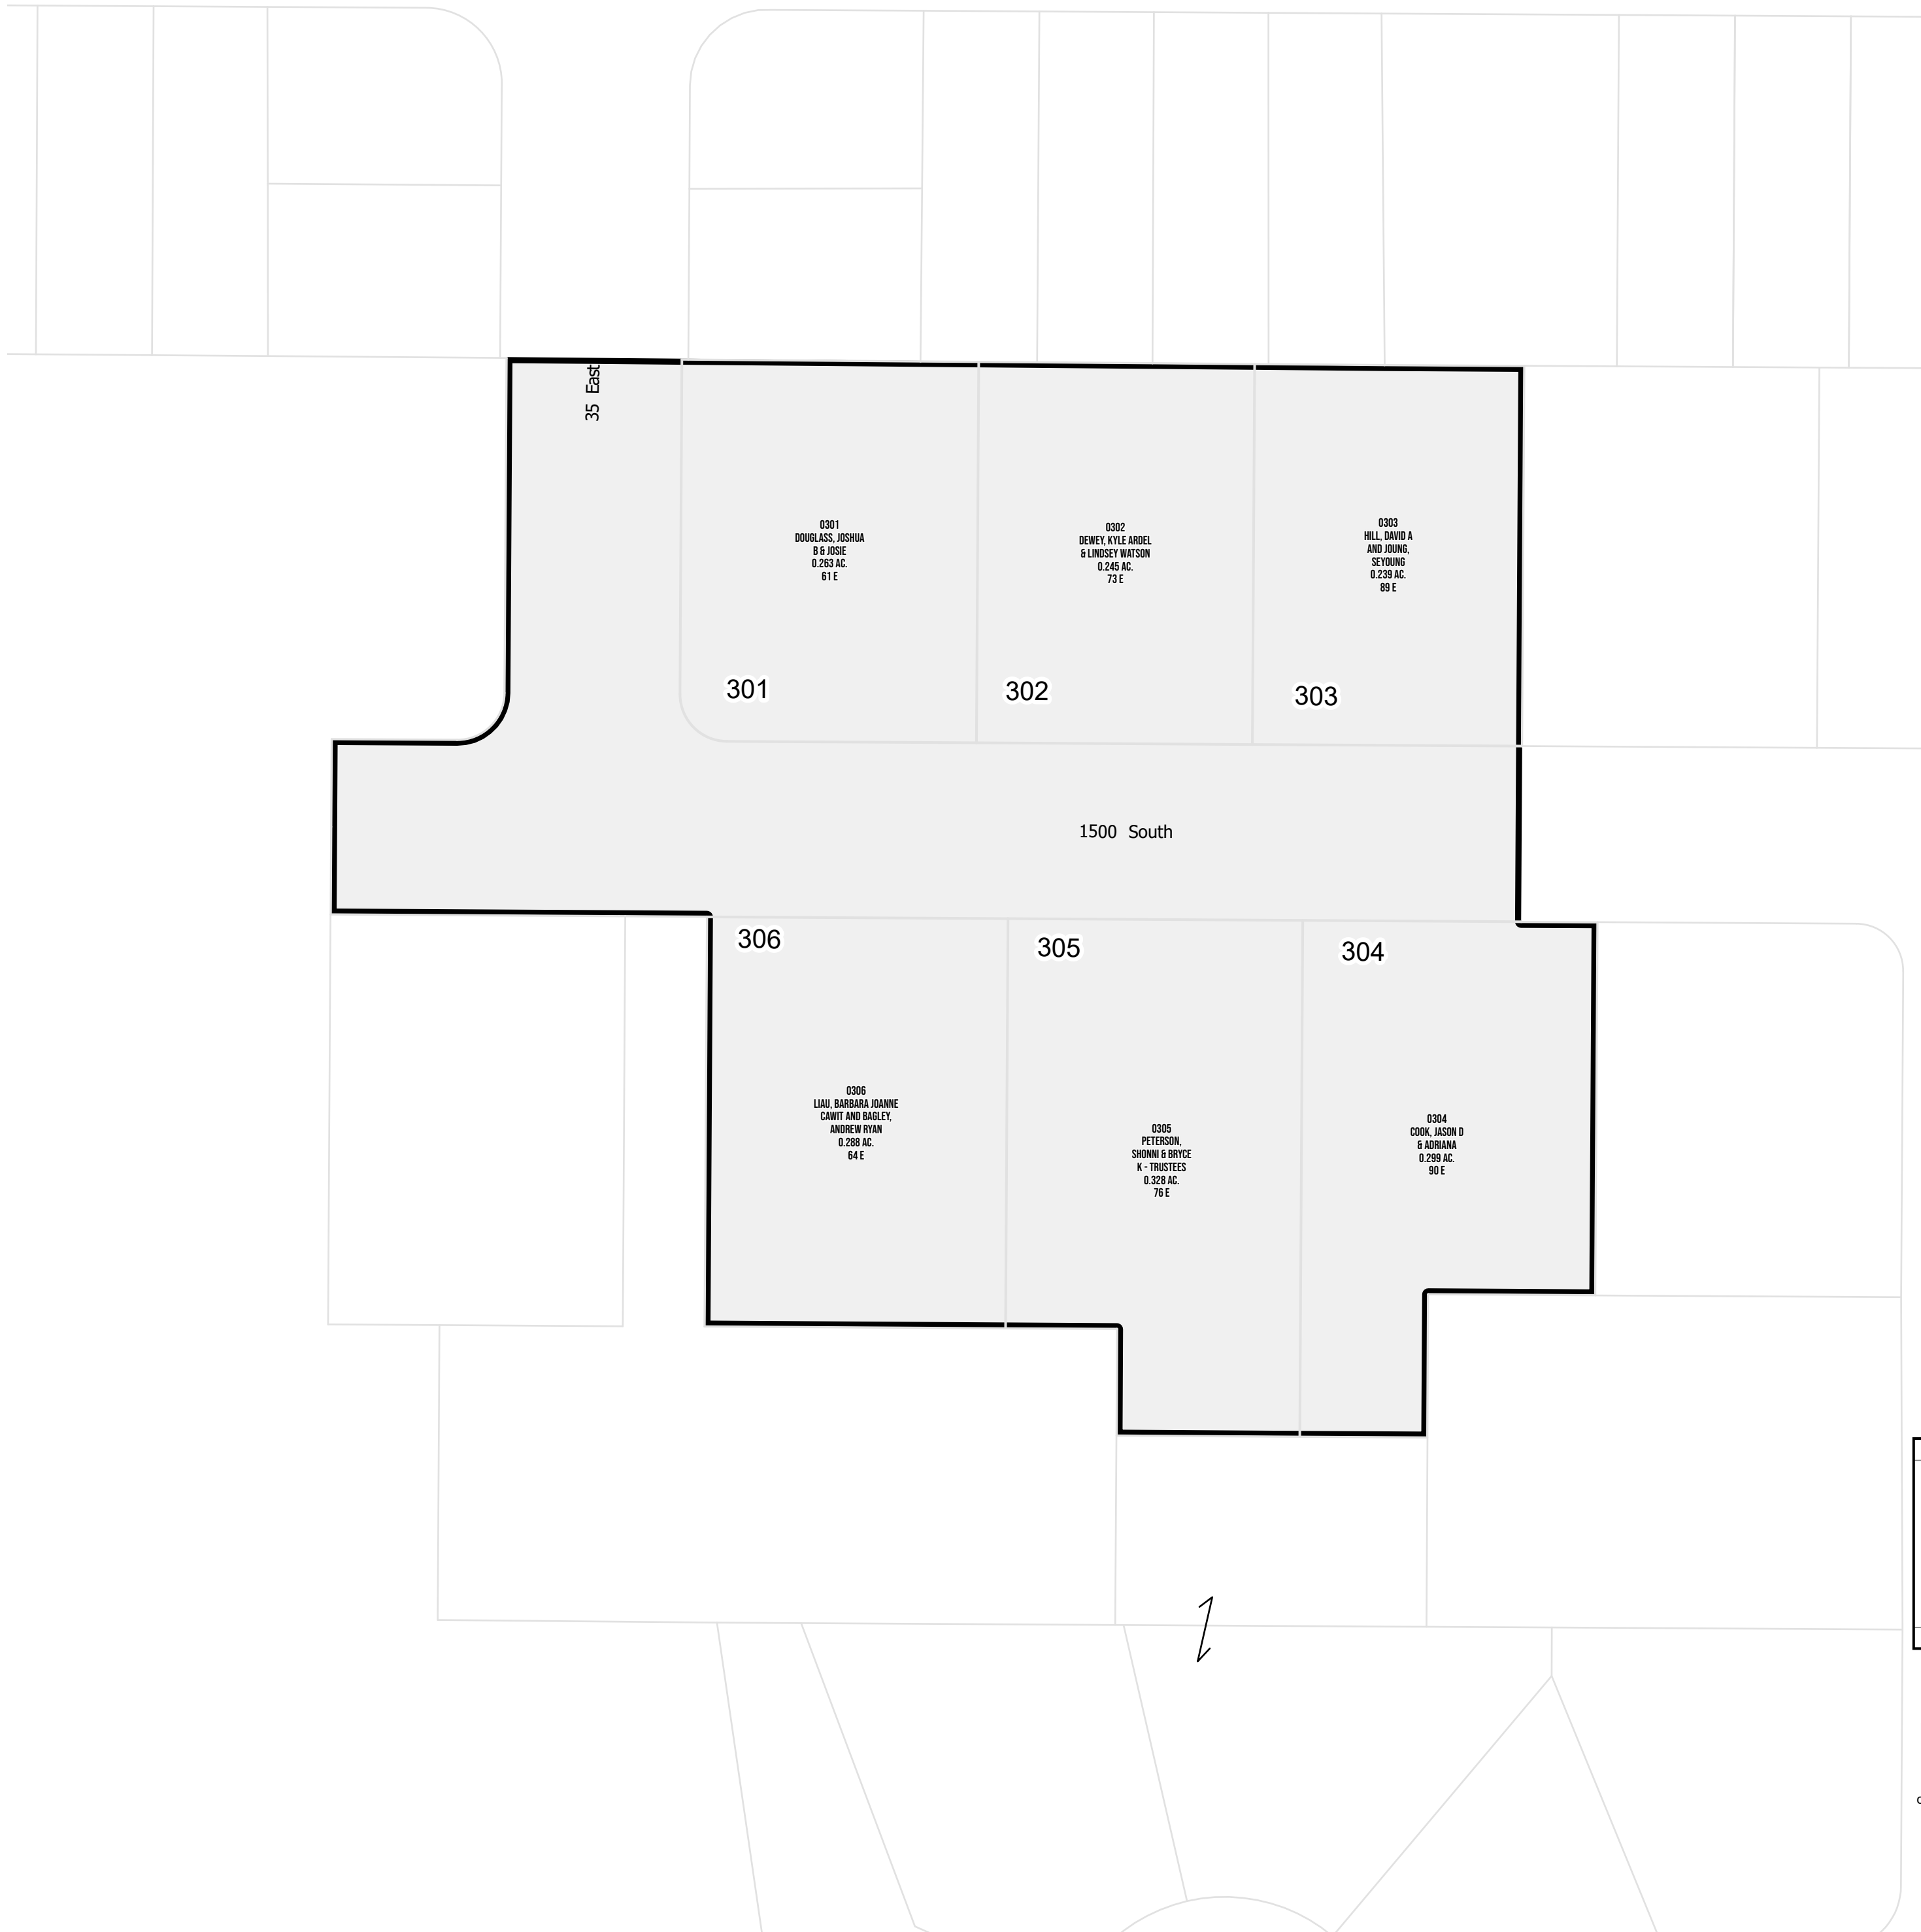

1 inch = 40 feet

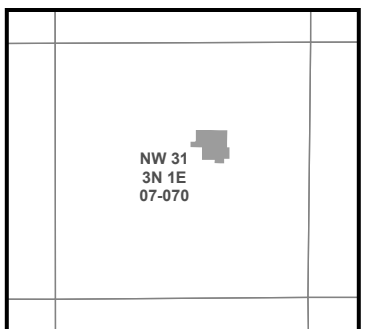

NOTE: Distance, bearings and radius values are approximate. User needs to refer to the recorded legal descriptions for exact bearing and distances. For cadastral or technical information, see the dedicated plat and or legal descriptions in recorded documents.

