

FARMINGTON BROWNSTONES PUD

FARMINGTON


Tax ID Prefix

07-337

Plat ID: 6046

Sheet 1 of 1

Year Recorded: 2019

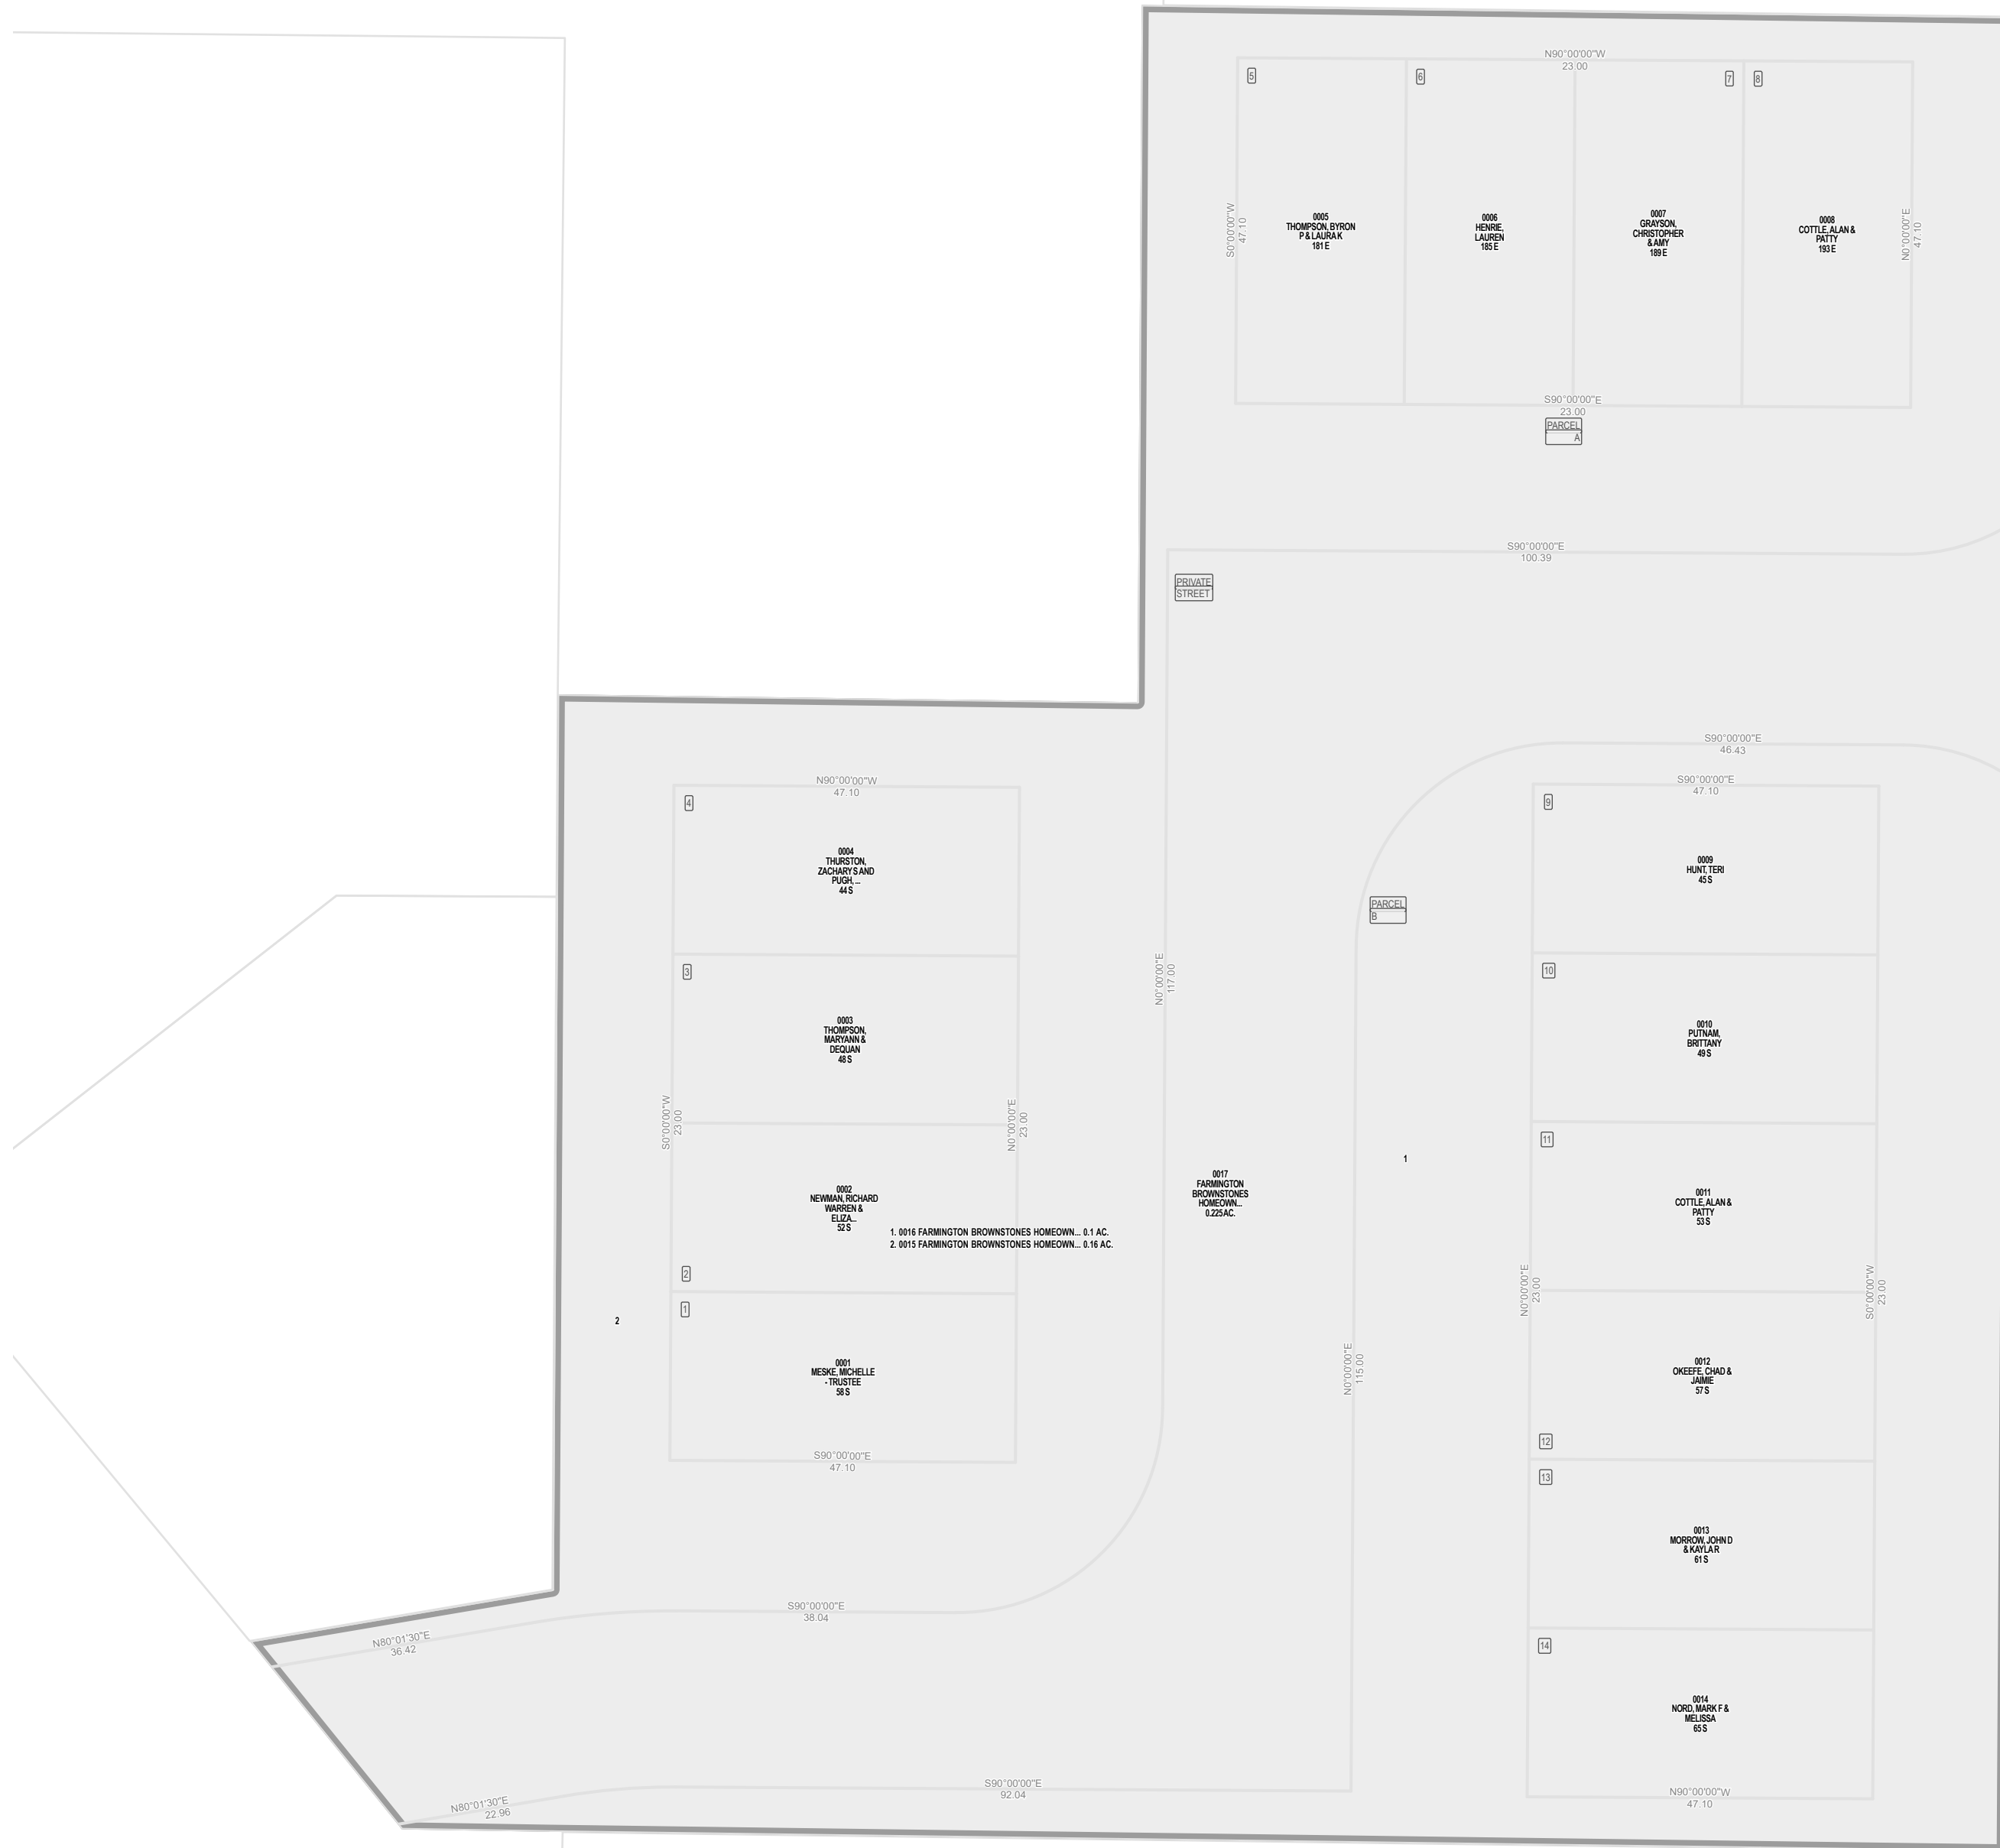

Parcel ID

Lot Number

1 inch = 20 feet

NE 24 3N 1W 08-088	NW 19 3N 1E 07-037	NE 19 3N 1E 07-024
		NE 19 3N 1E 07-027
SE 24 3N 1W 08-087	SW 19 3N 1E 07-037	SE 19 3N 1E 07-032
		SE 19 3N 1E 07-035

SLB & M

NOTE: Distance, bearings and radius values are approximate. User needs to refer to the recorded legal descriptions for exact bearing and distances. For cadastral or technical information, see the dedicated plat and or legal descriptions in recorded documents.

