

RICE FARMS ESTATES PHASE 7 PLANNED UNIT DEVELOPMENT (PUD) AMENDED

FARMINGTON


Tax ID Prefix

07-343

Plat ID: 6157

Sheet 1 of 1

Year Recorded: 2020

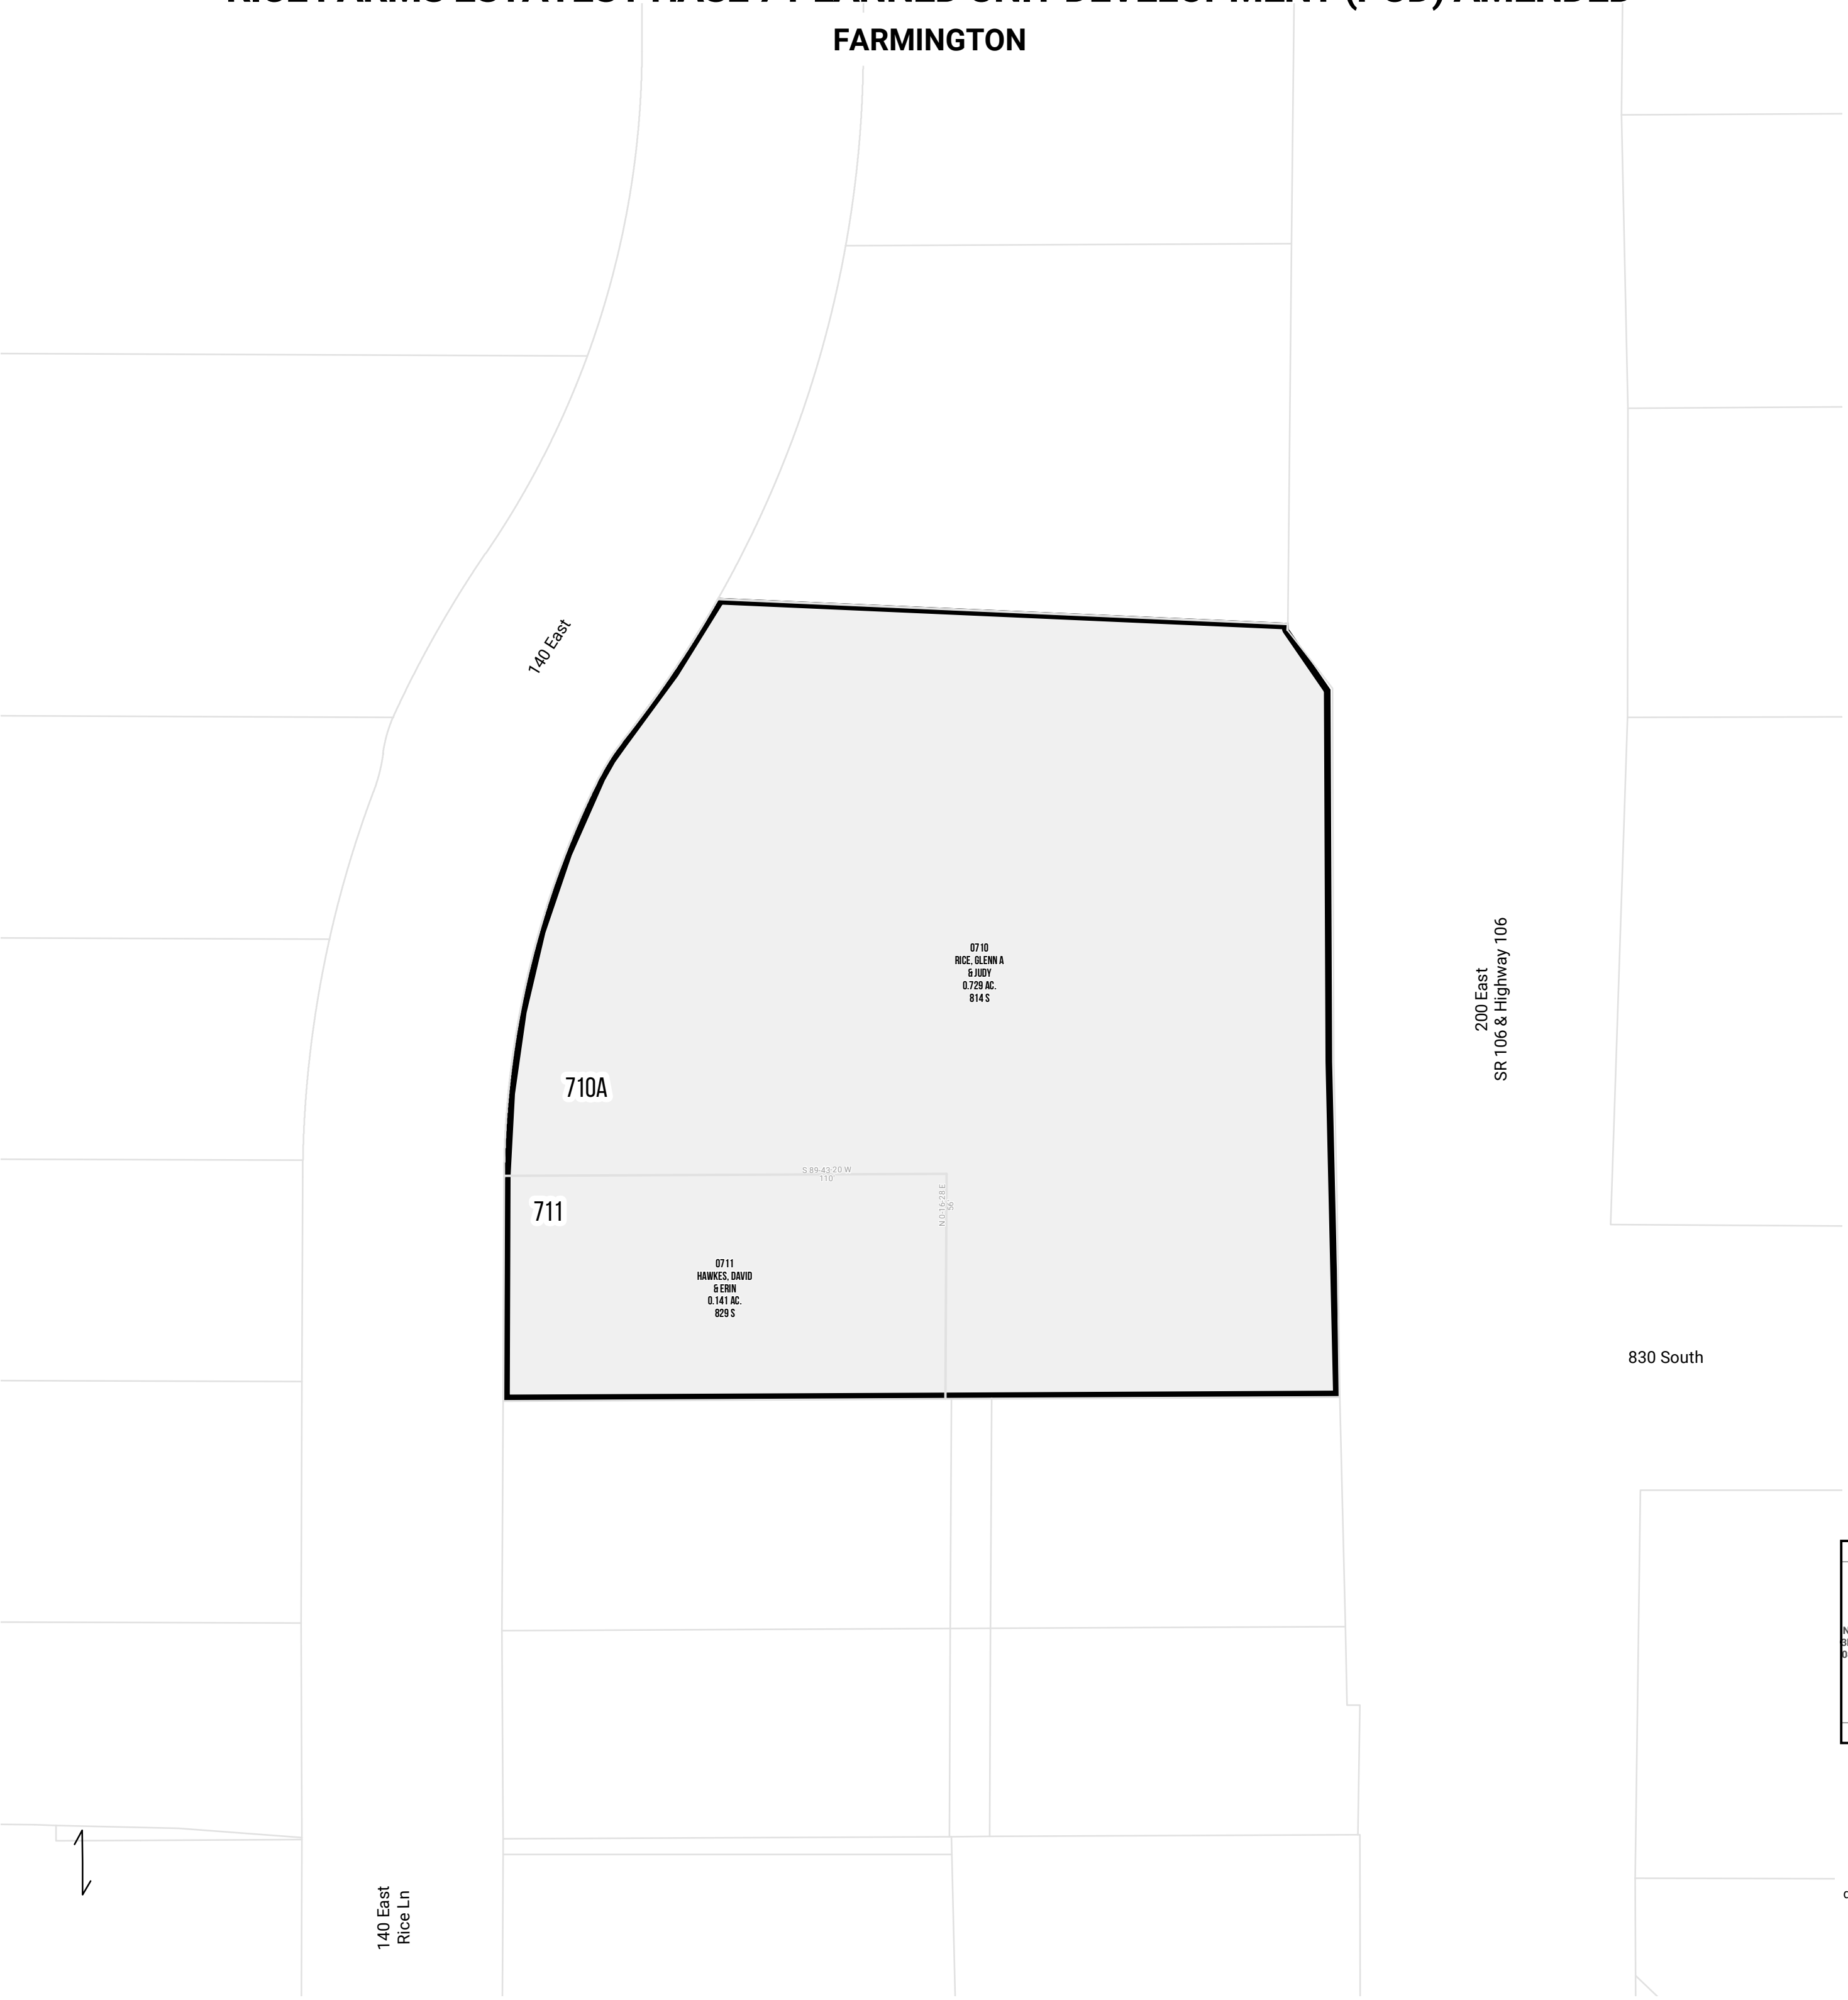

200 East
SR 106 & Highway 106

830 South

140 East
Rice Ln

140 East

710A

711

0710
RICE, GLENN A
& JUDY
0.729 AC.
814 S


0711
HAWKES, DAVID
& ERIN
0.141 AC.
828 S

S 89° 43' 20" W
110'

N 0° 15' 28" E
35'



1 inch = 30 feet

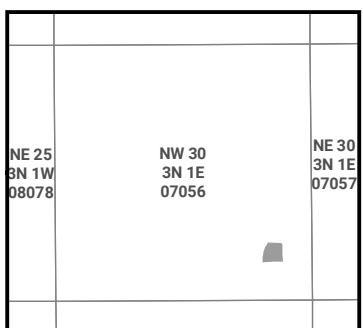

S L B & M

NOTE: Distance, bearings and radius values are approximate. User needs to refer to the recorded legal descriptions for exact bearing and distances. For cadastral or technical information, see the dedicated plat and or legal descriptions in recorded documents.

