

GAILEY SUBDIVISION PLAT B

KAYSVILLE


Tax ID Prefix

08-006

Plat ID: 1016

Sheet 1 of 2

Year Recorded: 1977

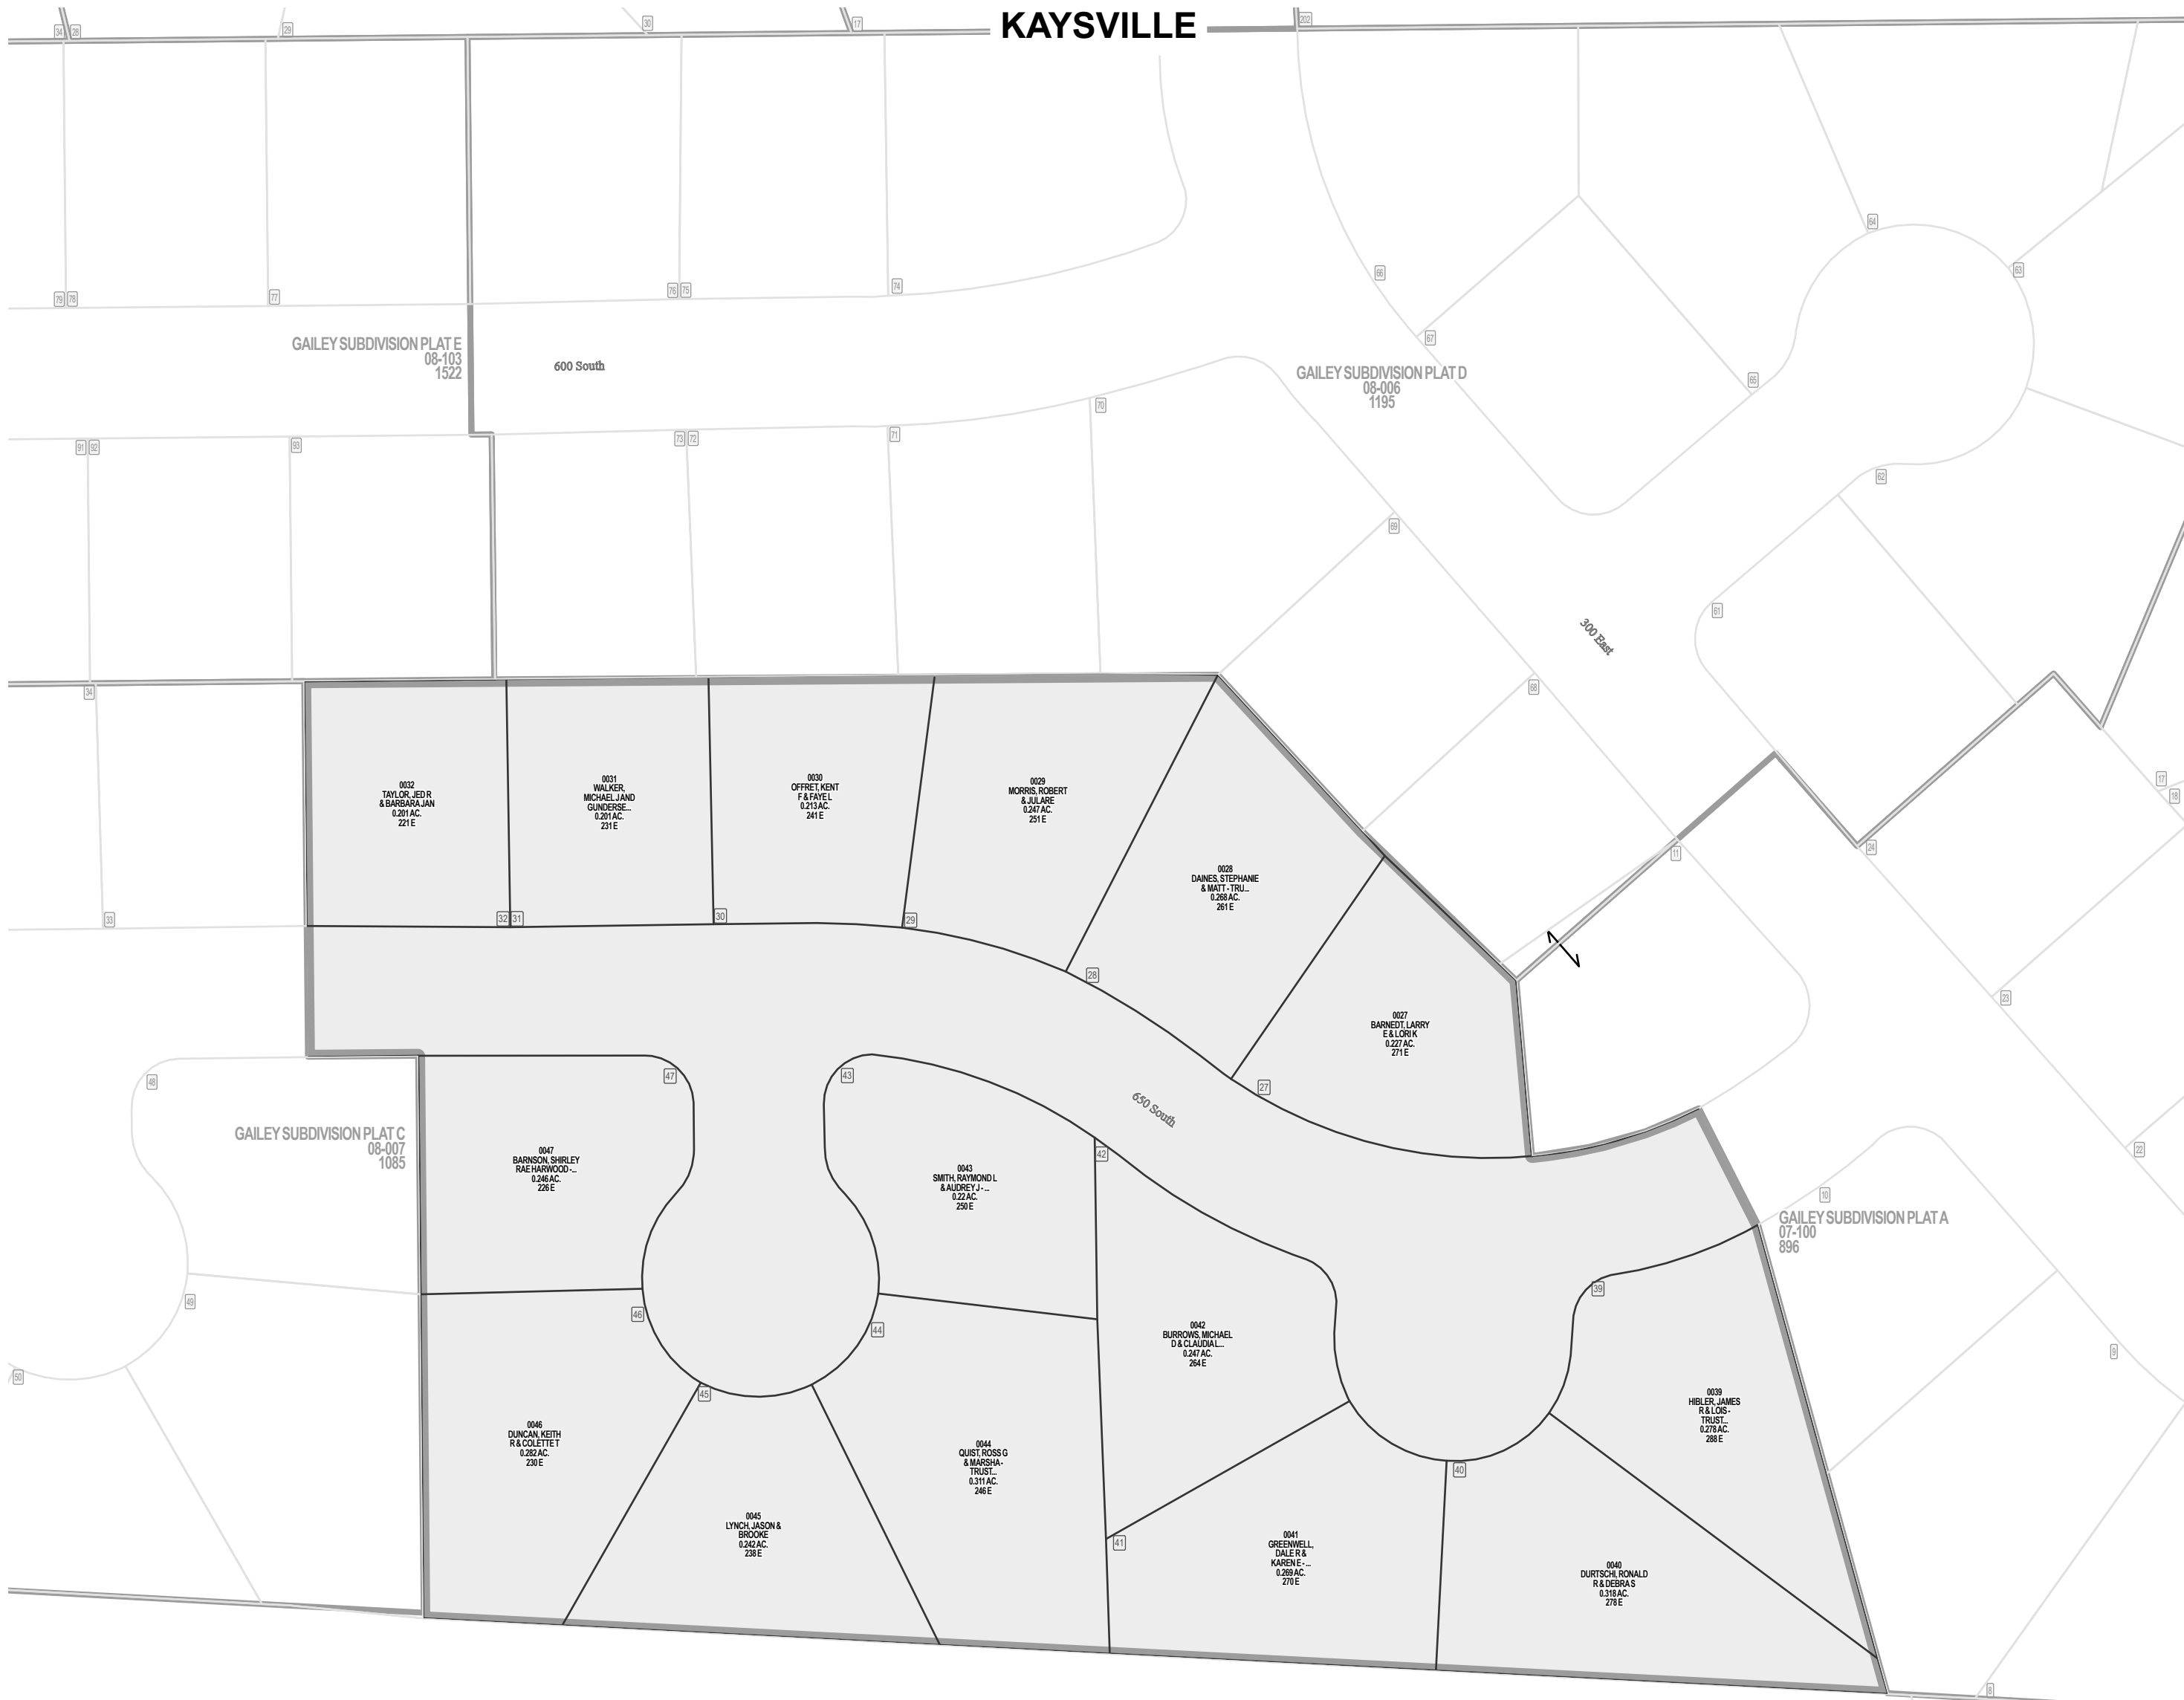

Parcel ID

Lot Number

1 inch = 60 feet

NE 03 3N 1W 08-002	NW 02 3N 1W 07-094
SE 03 3N 1W 08-004	SW 02 3N 1W 07-096

SLB & M

NOTE: Distance, bearings and radius values are approximate. User needs to refer to the recorded legal descriptions for exact bearing and distances. For cadastral or technical information, see the dedicated plat and or legal descriptions in recorded documents.



GAILEY SUBDIVISION PLAT D

KAYSVILLE


Tax ID Prefix

08-006

Plat ID: 1195

Sheet 2 of 2

Year Recorded: 1978

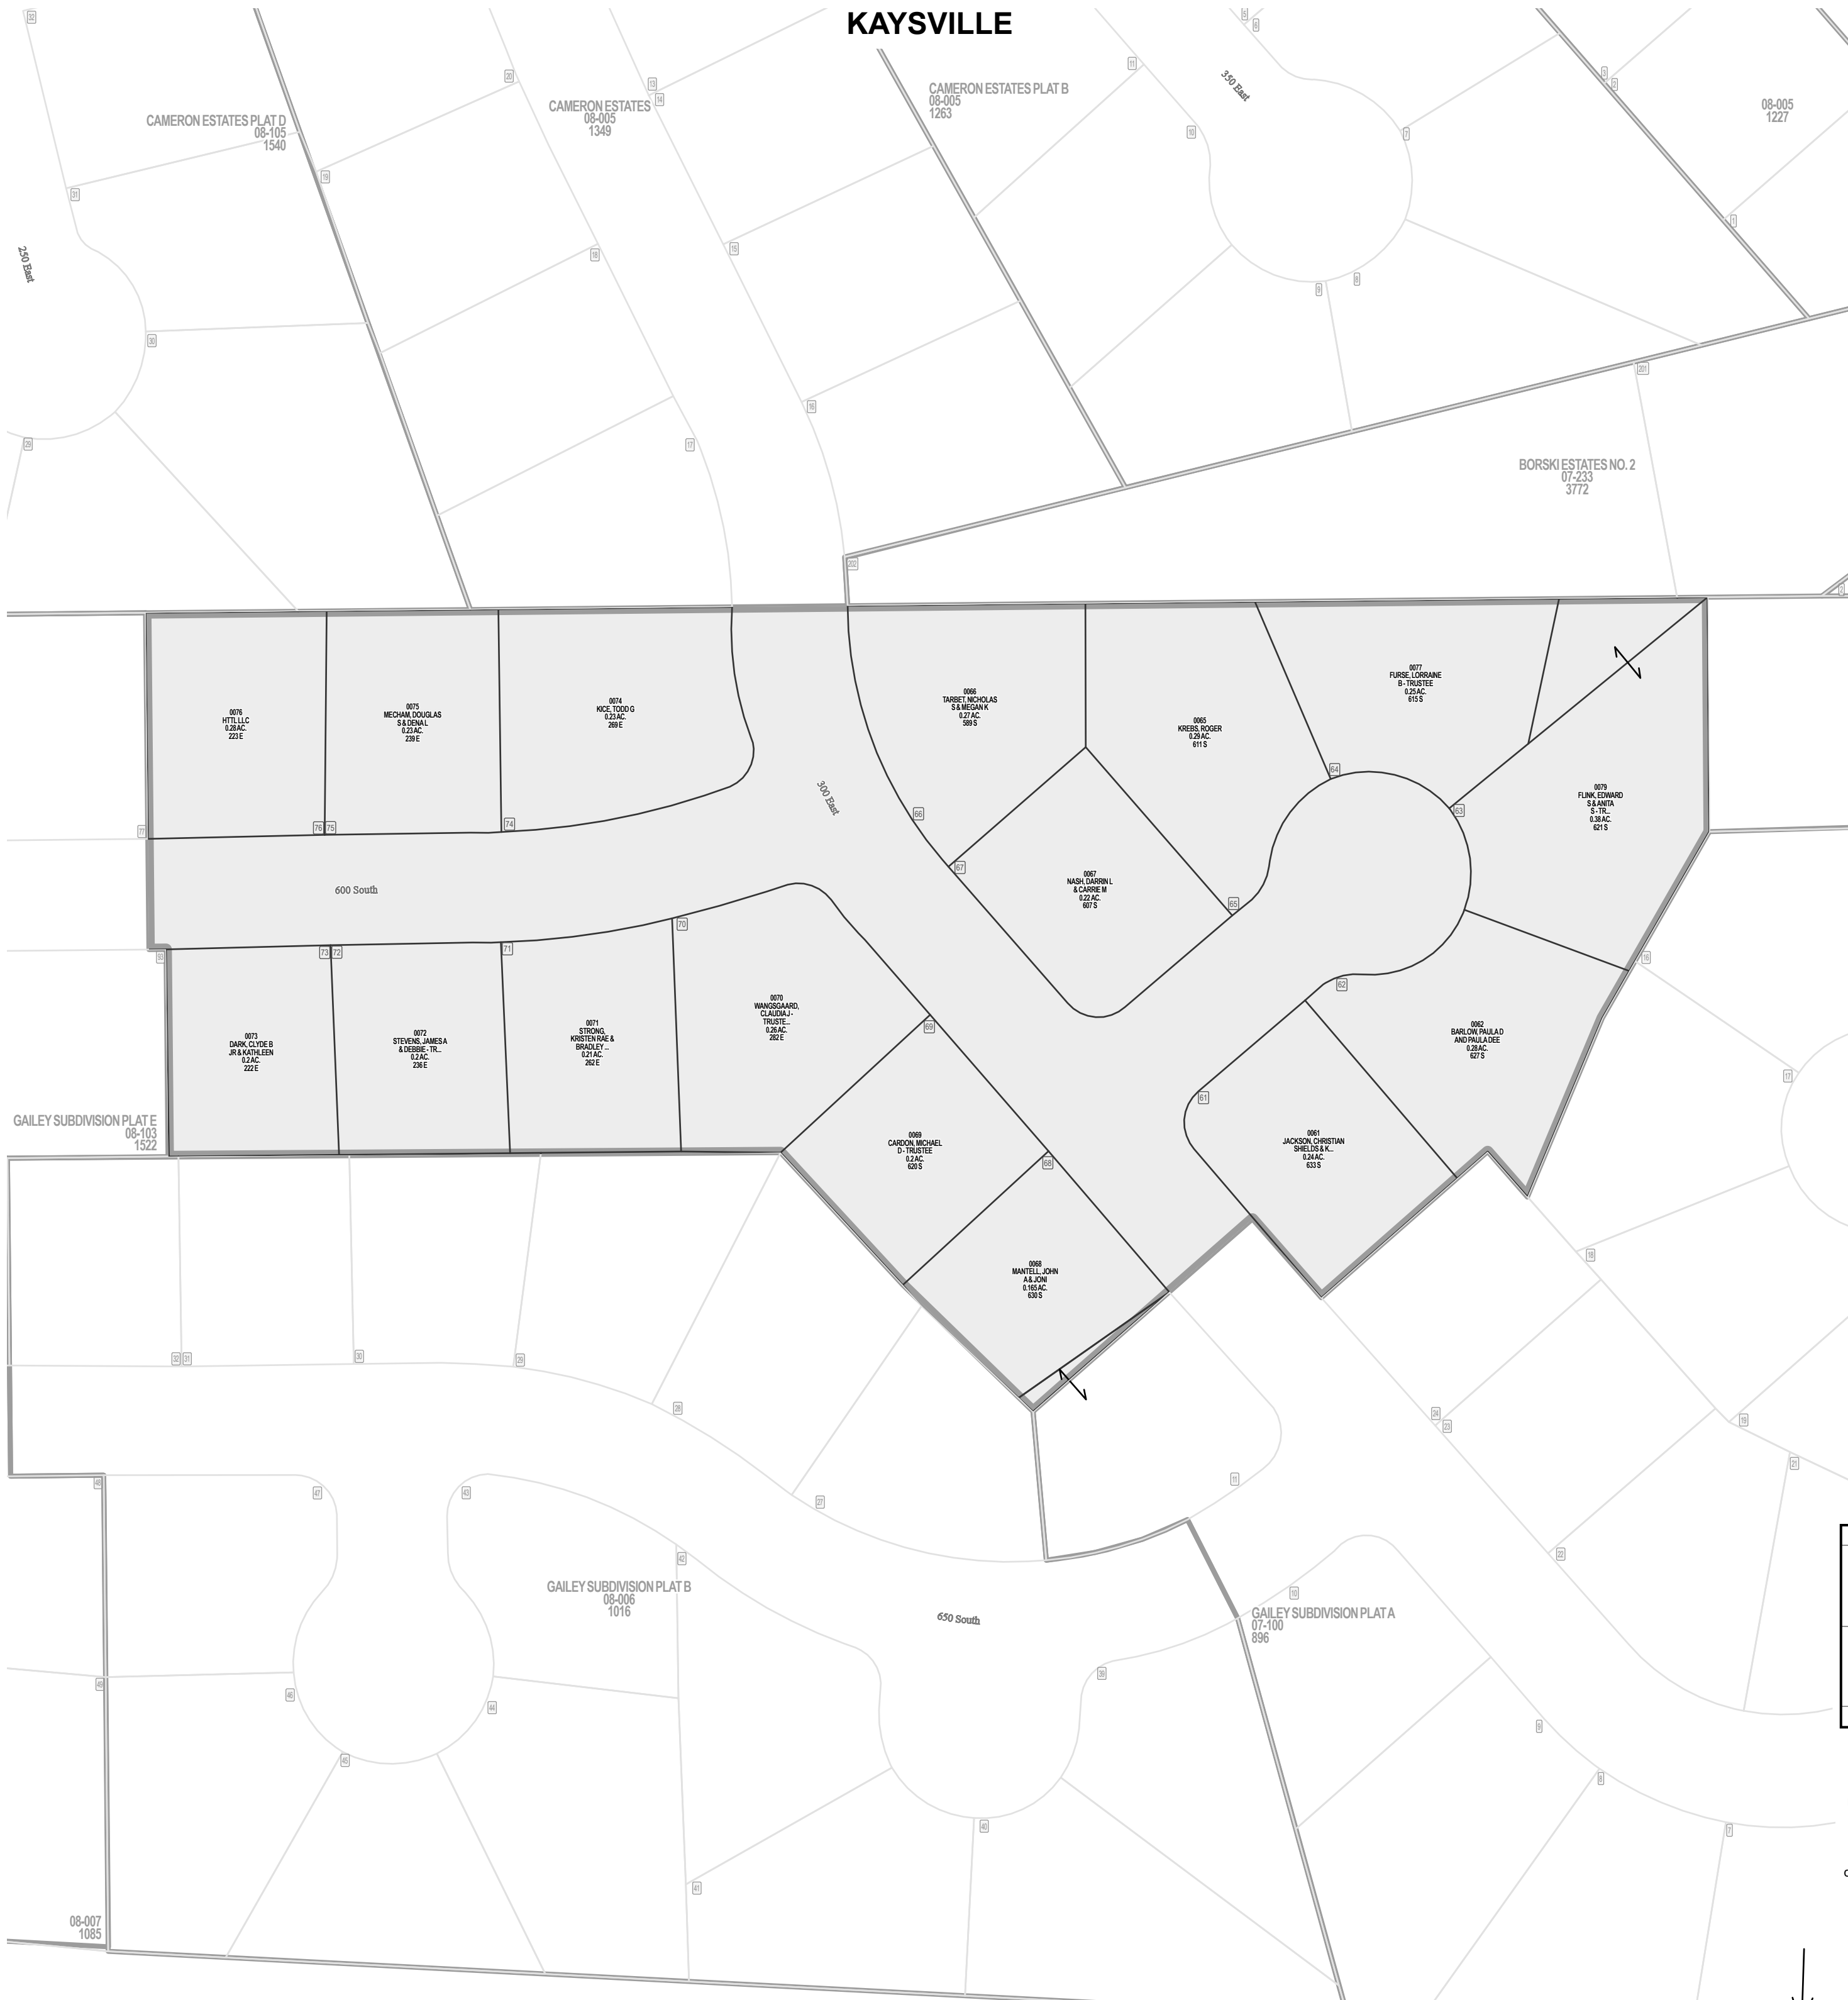

Parcel ID

Lot Number

1 inch = 60 feet

NE 03 3N 1W 08-002	NW 02 3N 1W 07-094
SE 03 3N 1W 08-004	SW 02 3N 1W 07-096

SLB & M

NOTE: Distance, bearings and radius values are approximate. User needs to refer to the recorded legal descriptions for exact bearing and distances. For cadastral or technical information, see the dedicated plat and or legal descriptions in recorded documents.

