

SE Quarter
Section 11
3N 1W


S L B & M

08-032

Tax ID Prefix

08 - 034

Sheet 1 of 1

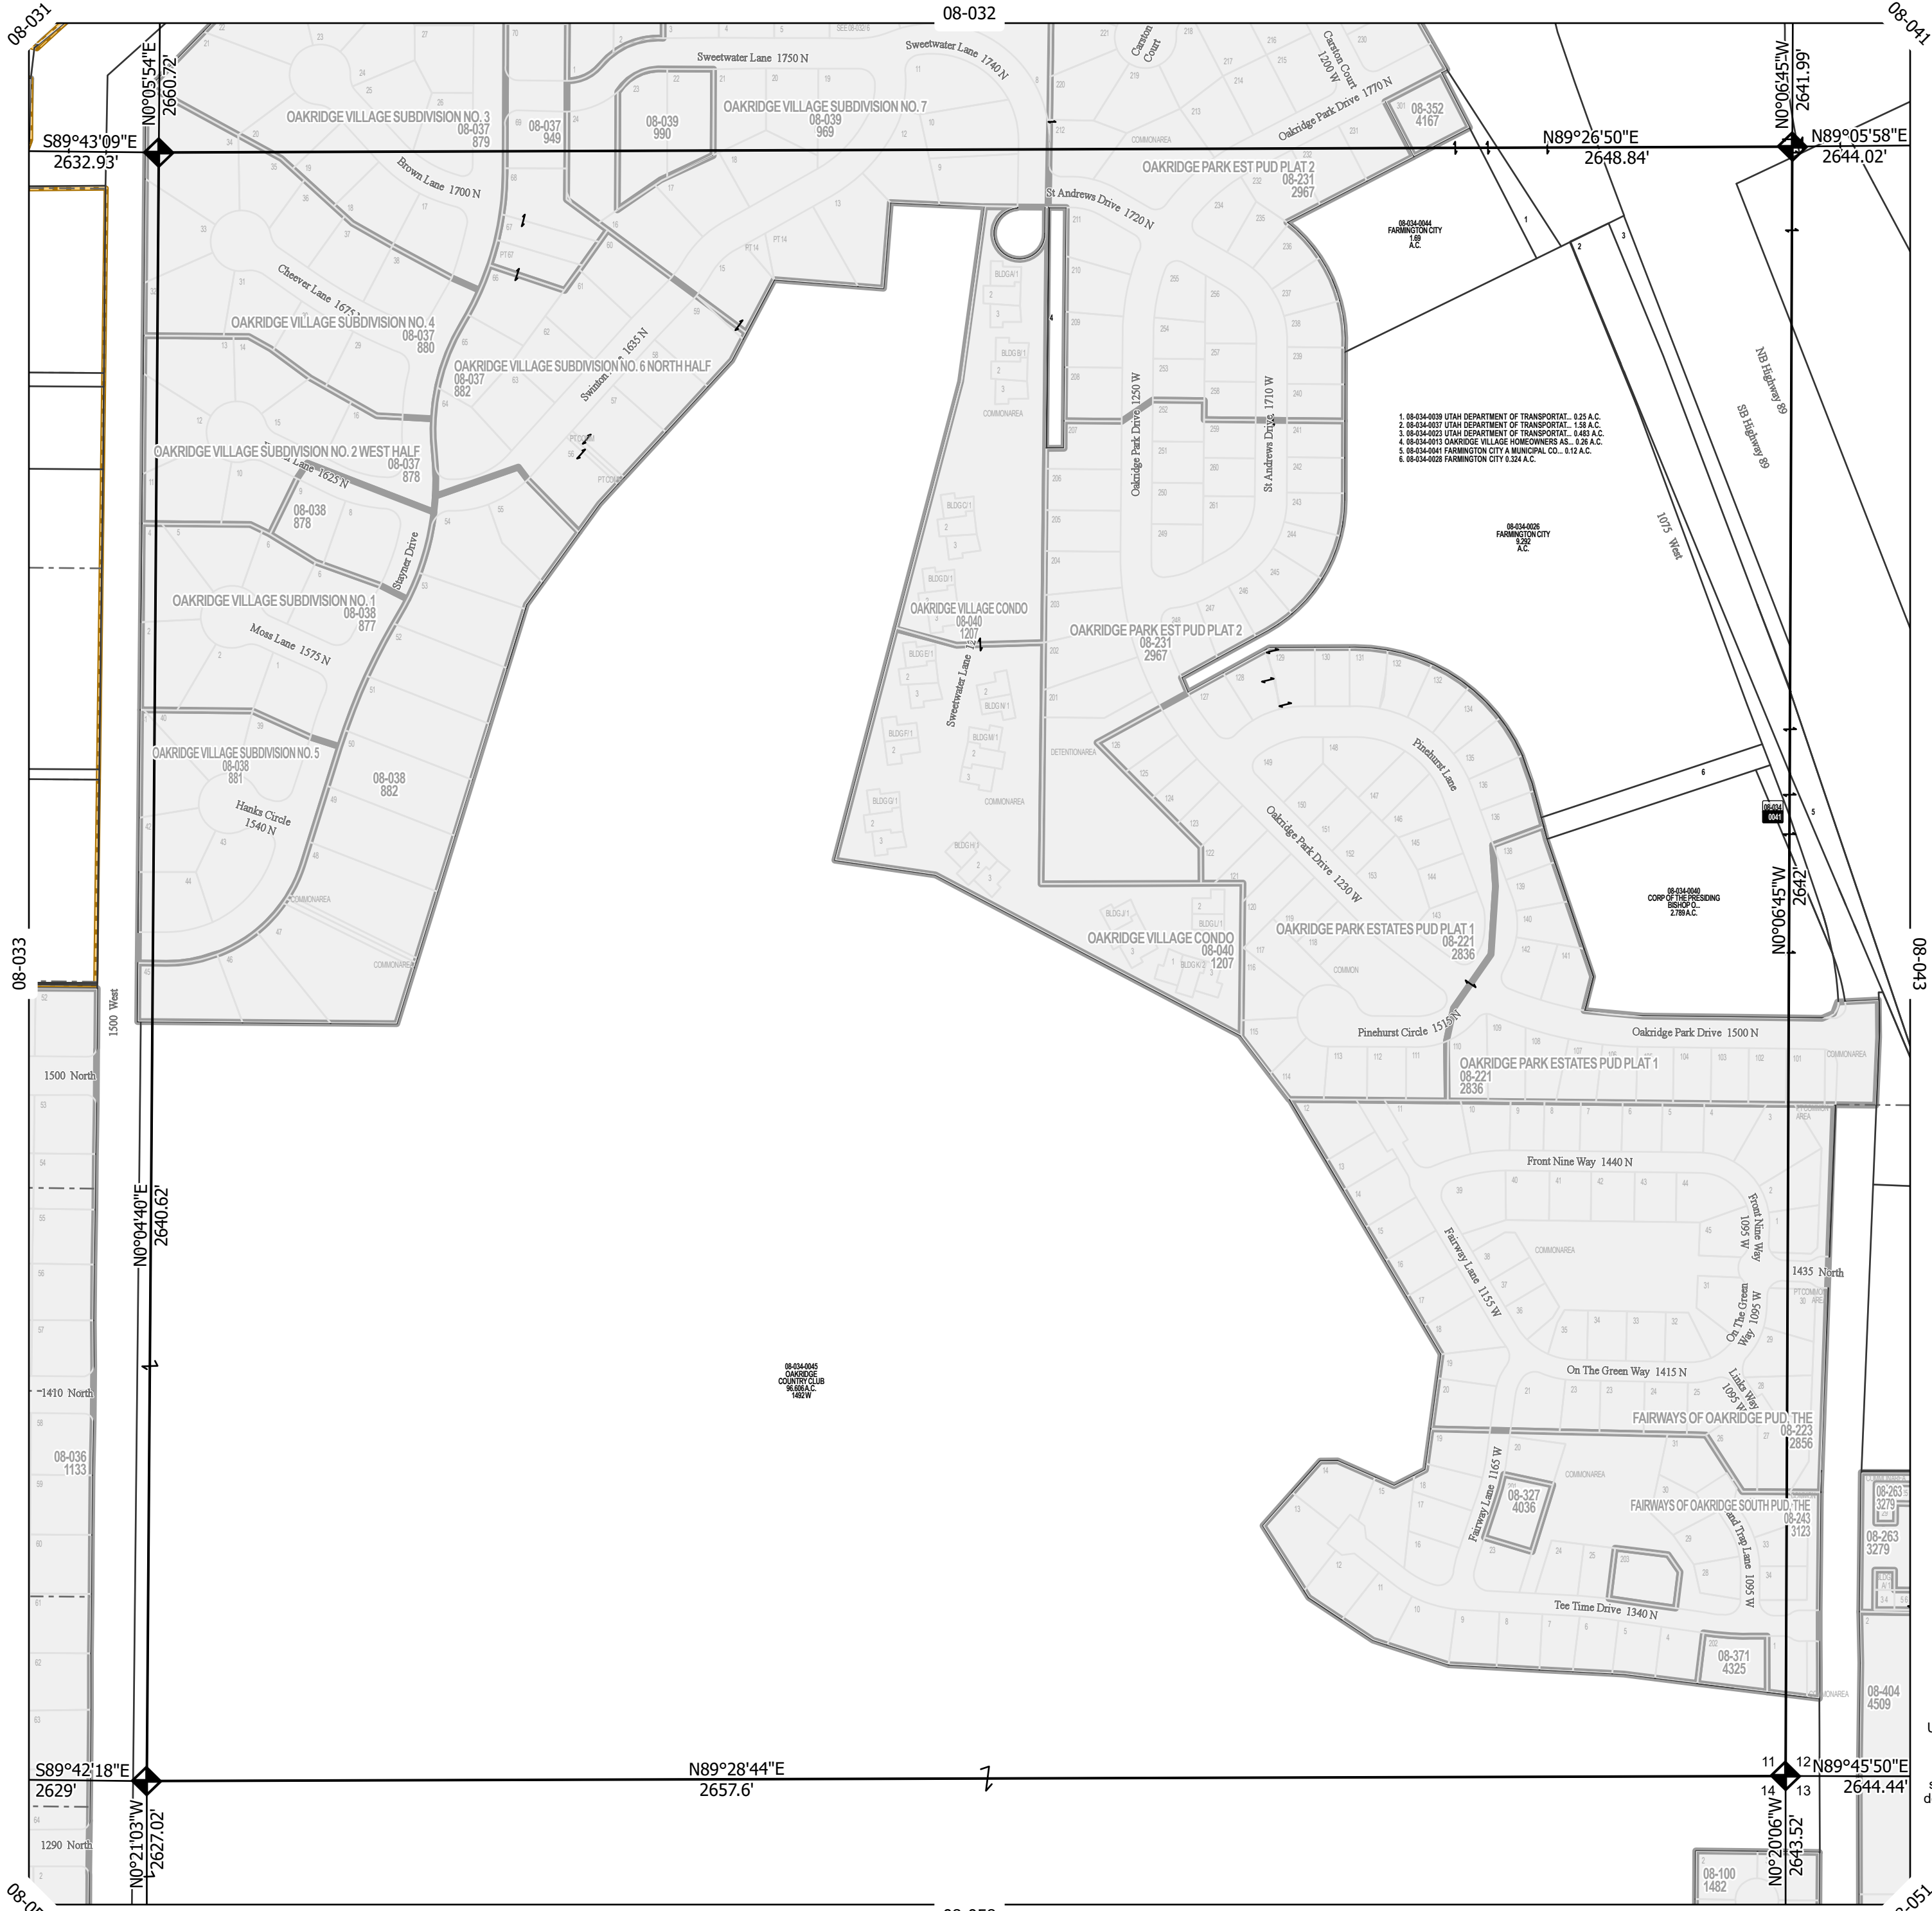

- 1. 08-034-0039 UTAH DEPARTMENT OF TRANSPORTATION... 0.25 A.C.
- 2. 08-034-0037 UTAH DEPARTMENT OF TRANSPORTATION... 1.28 A.C.
- 3. 08-034-0032 UTAH DEPARTMENT OF TRANSPORTATION... 0.493 A.C.
- 4. 08-034-0013 OAKRIDGE VILLAGE HOMEOWNERS ASS. 0.26 A.C.
- 5. 08-034-0041 FARMINGTON CITY A MUNICIPAL CO. 0.12 A.C.
- 6. 08-034-0028 FARMINGTON CITY 0.324 A.C.


08-034-0040
CORP OF THE RECORDING
BISHOP CO.
2.78 A.C.

08-034-0045
OAKRIDGE
COUNTRY CLUB
9586 A.C.
1482 W



BOOK - PAGE
PLAT NUMBER

1 inch = 200 feet

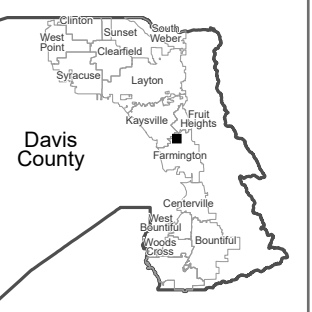

NOTE: Distance, bearings and radius values are approximate. User needs to refer to the recorded legal descriptions for exact bearing and distances. For cadastral or technical information see the dedicated plat and/or legal descriptions in recorded documents.



Last update: 9/20/2023