


08053

P ID	OWNER	ACRE	P ID	OWNER	ACRE	P ID	OWNER	ACRE	P ID	OWNER	ACRE
0001	STATE ROAD COMMISSION OF UTAH	.85	0027	STATE ROAD COMMISSION OF UTAH	5.39	0059	UTAH DEPT. OF TRANSPORTATION	.456	0088	Davis County	2.48
0002	STATE ROAD COMMISSION OF UTAH	.01	0024	STATE ROAD COMMISSION OF UTAH	5.178	0060	UTAH DEPT. OF TRANSPORTATION	.064	0089	Davis County	2.48
0004	STATE ROAD COMMISSION OF UTAH	.49	0025	STATE ROAD COMMISSION OF UTAH	3.58	0062	UTAH DEPT. OF TRANSPORTATION	.046	0090	Davis County	2.35
0005	STATE ROAD COMMISSION OF UTAH	.42	0030	STATE ROAD COMMISSION OF UTAH	.24	0066	UTAH TRANSIT AUTHORITY	.123	0091	Davis County	2.34
0006	STATE ROAD COMMISSION OF UTAH	.20	0033	STATE ROAD COMMISSION OF UTAH	2.34	0069	UTAH DEPT. OF TRANSPORTATION	.336	0092	Davis County	.96
0010	STATE ROAD COMMISSION OF UTAH	.12	0034	STATE ROAD COMMISSION OF UTAH	.32	0080	Rocky Mountain Pipeline System LLC	.28			
0011	STATE ROAD COMMISSION OF UTAH	.96	0048	DAVIS COUNTY	3.47	0081	State Road Commission of Utah	1.97			
			0650	FARMINGTON CITY	1.09	0082	Davis County	14.95			
			0052	UTAH DEPT. OF TRANSPORTATION	.513	0084	State Road Commission of Utah	8.81			
			0053	UTAH DEPT. OF TRANSPORTATION	.198	0085	State Road Commission of Utah	1.07			
			0054	UTAH DEPT. OF TRANSPORTATION	.207	0086	State Road Commission of Utah	4.52			
			0056	UTAH DEPT. OF TRANSPORTATION	3.417	0087	Davis County	3.28			

PREFIX 19
08-053
LAST #
N
SCALE:
1" = 200'

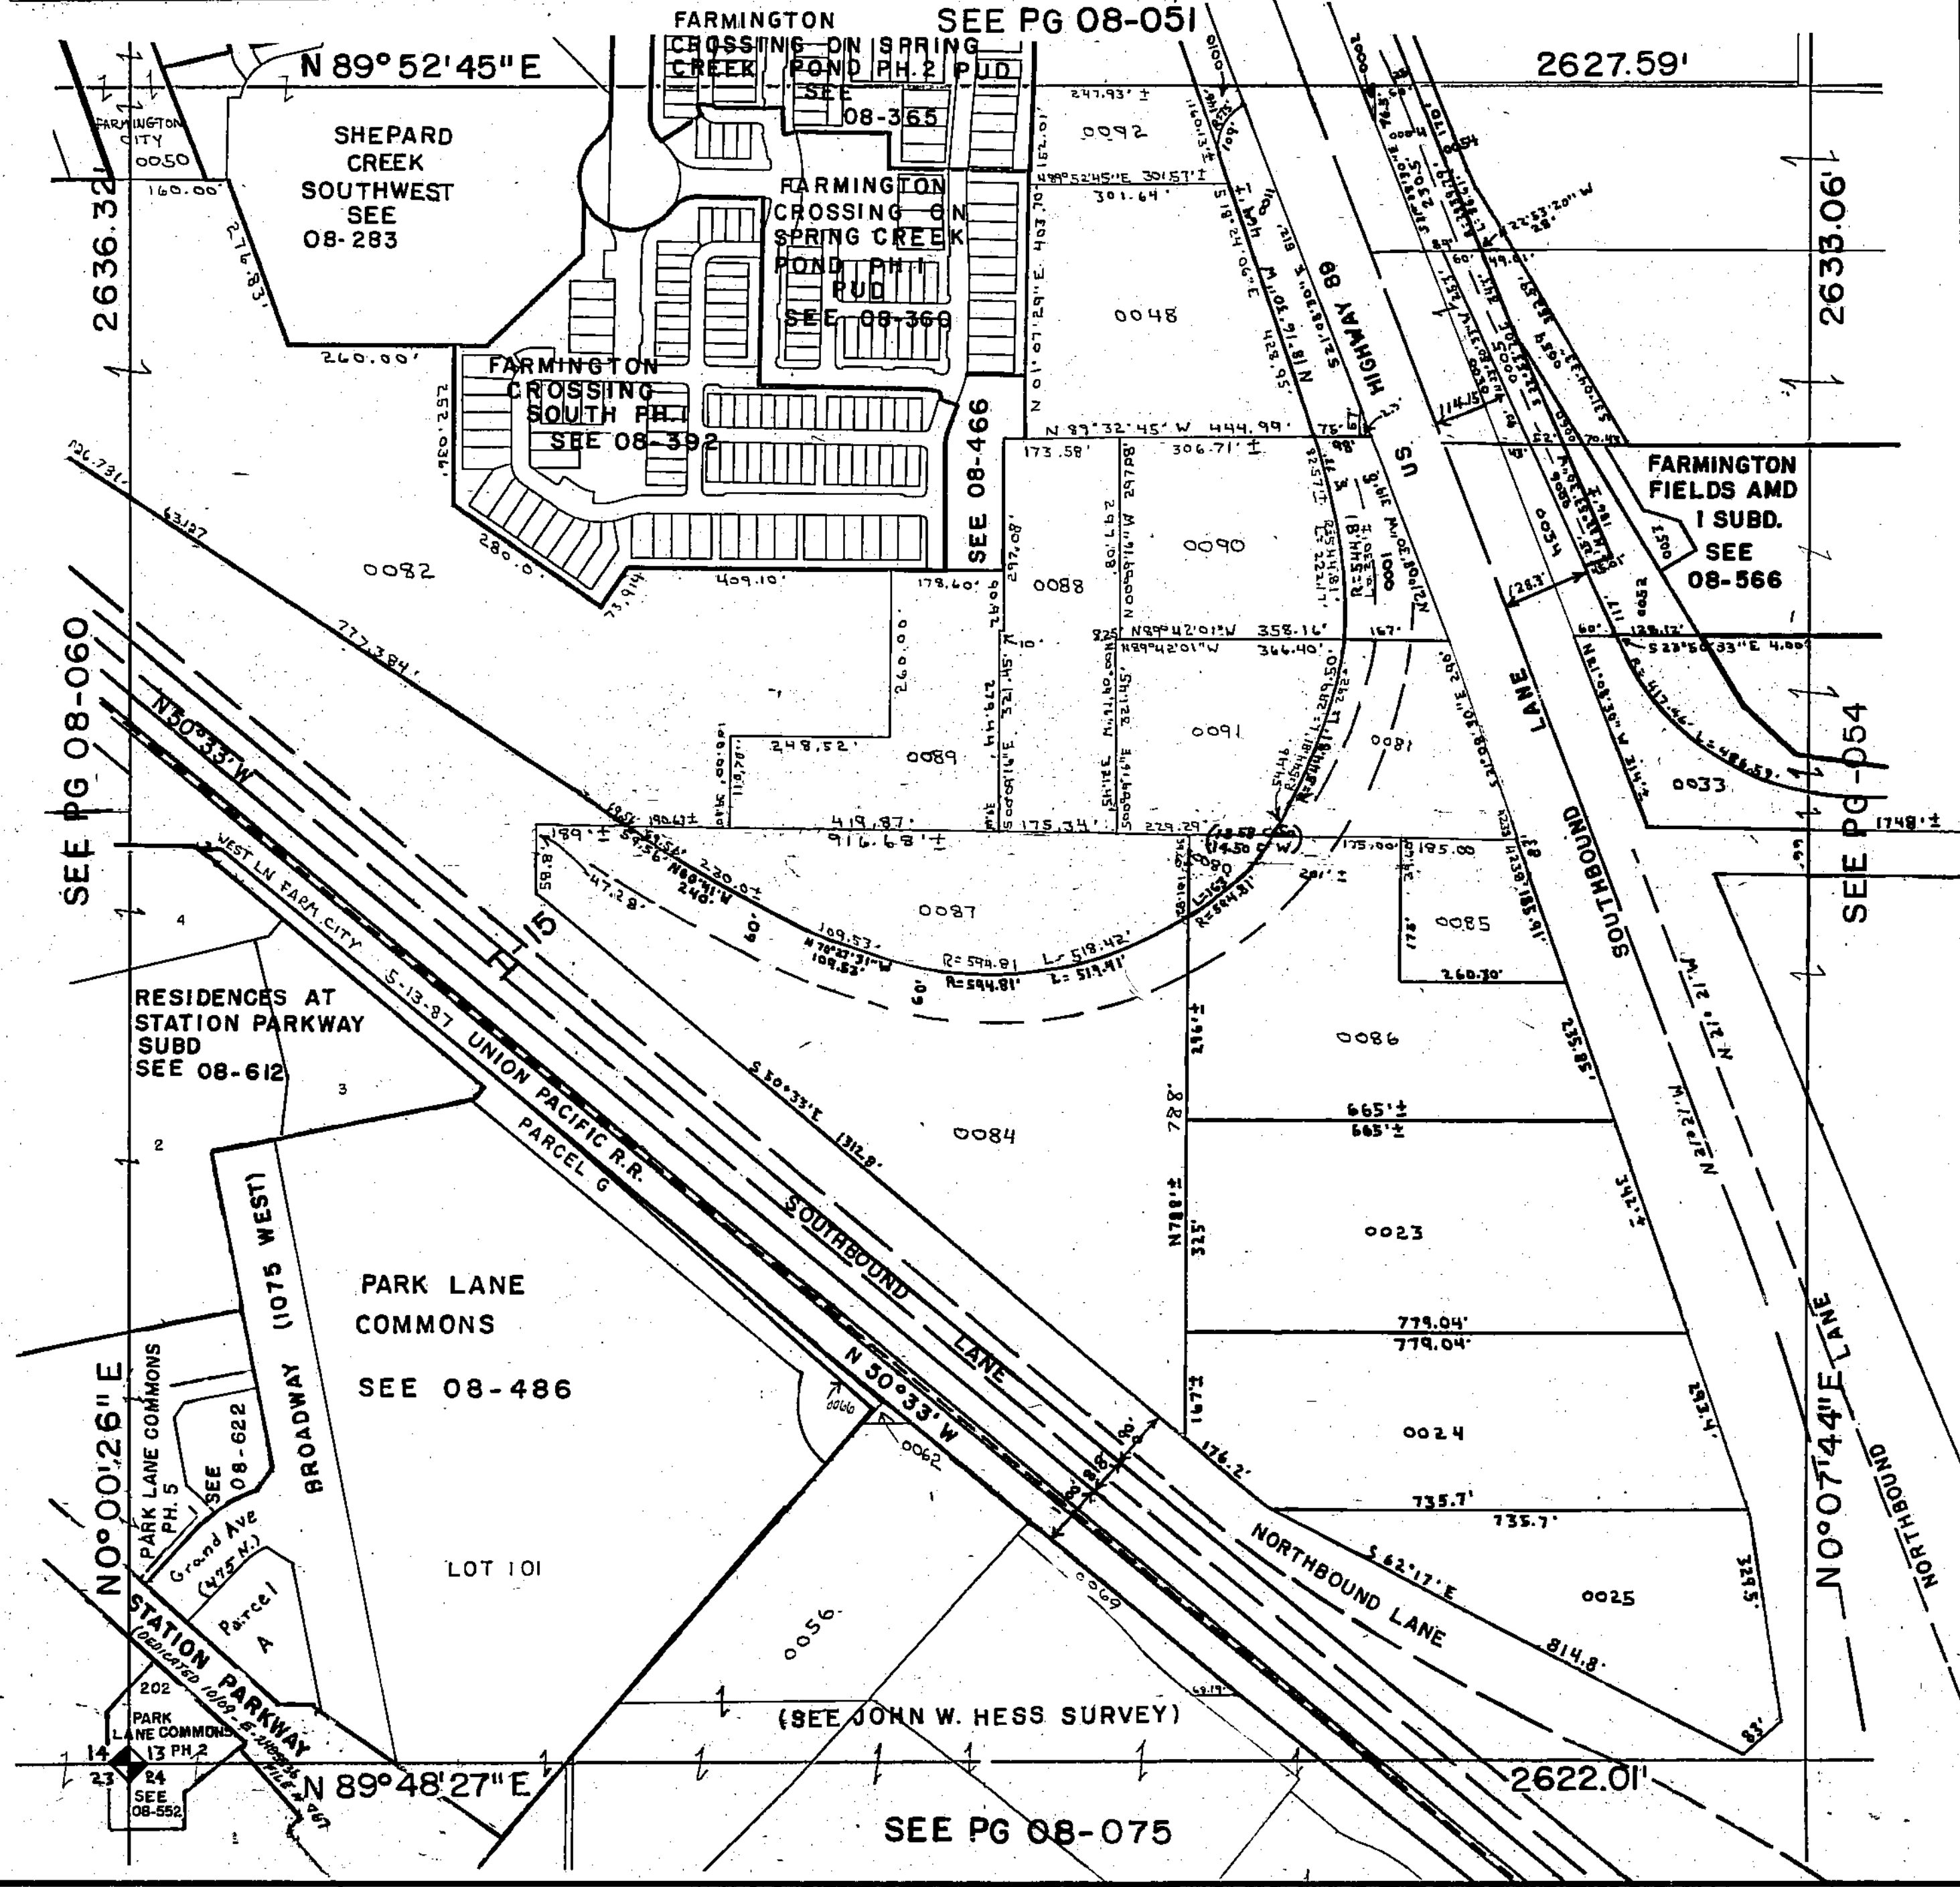

SW SECTION 13, T 3N R 1W SALT LAKE MERIDIAN
DAVIS COUNTY, UTAH - RECORDERS OFFICE
06-08