

# NW Quarter Section 26 3N 1W

S L B & M

Tax ID Prefix


## 08 - 081

Sheet 1 of 4



BOOK - PAGE  
PLAT NUMBER

1 inch = 200 feet

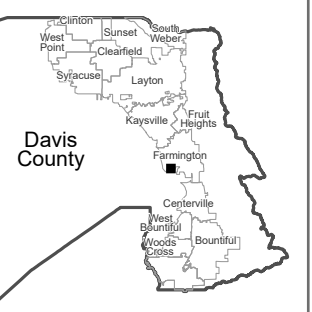

NOTE: Distance, bearings and radius values are approximate. User needs to refer to the recorded legal descriptions for exact bearing and distances. For cadastral or technical information see the dedicated plat and/or legal descriptions in recorded documents.



Last update: 9/8/2023


# NE Quarter Section 26 3N 1W

S L B & M

Tax ID Prefix


**08 - 081**

Sheet 2 of 4

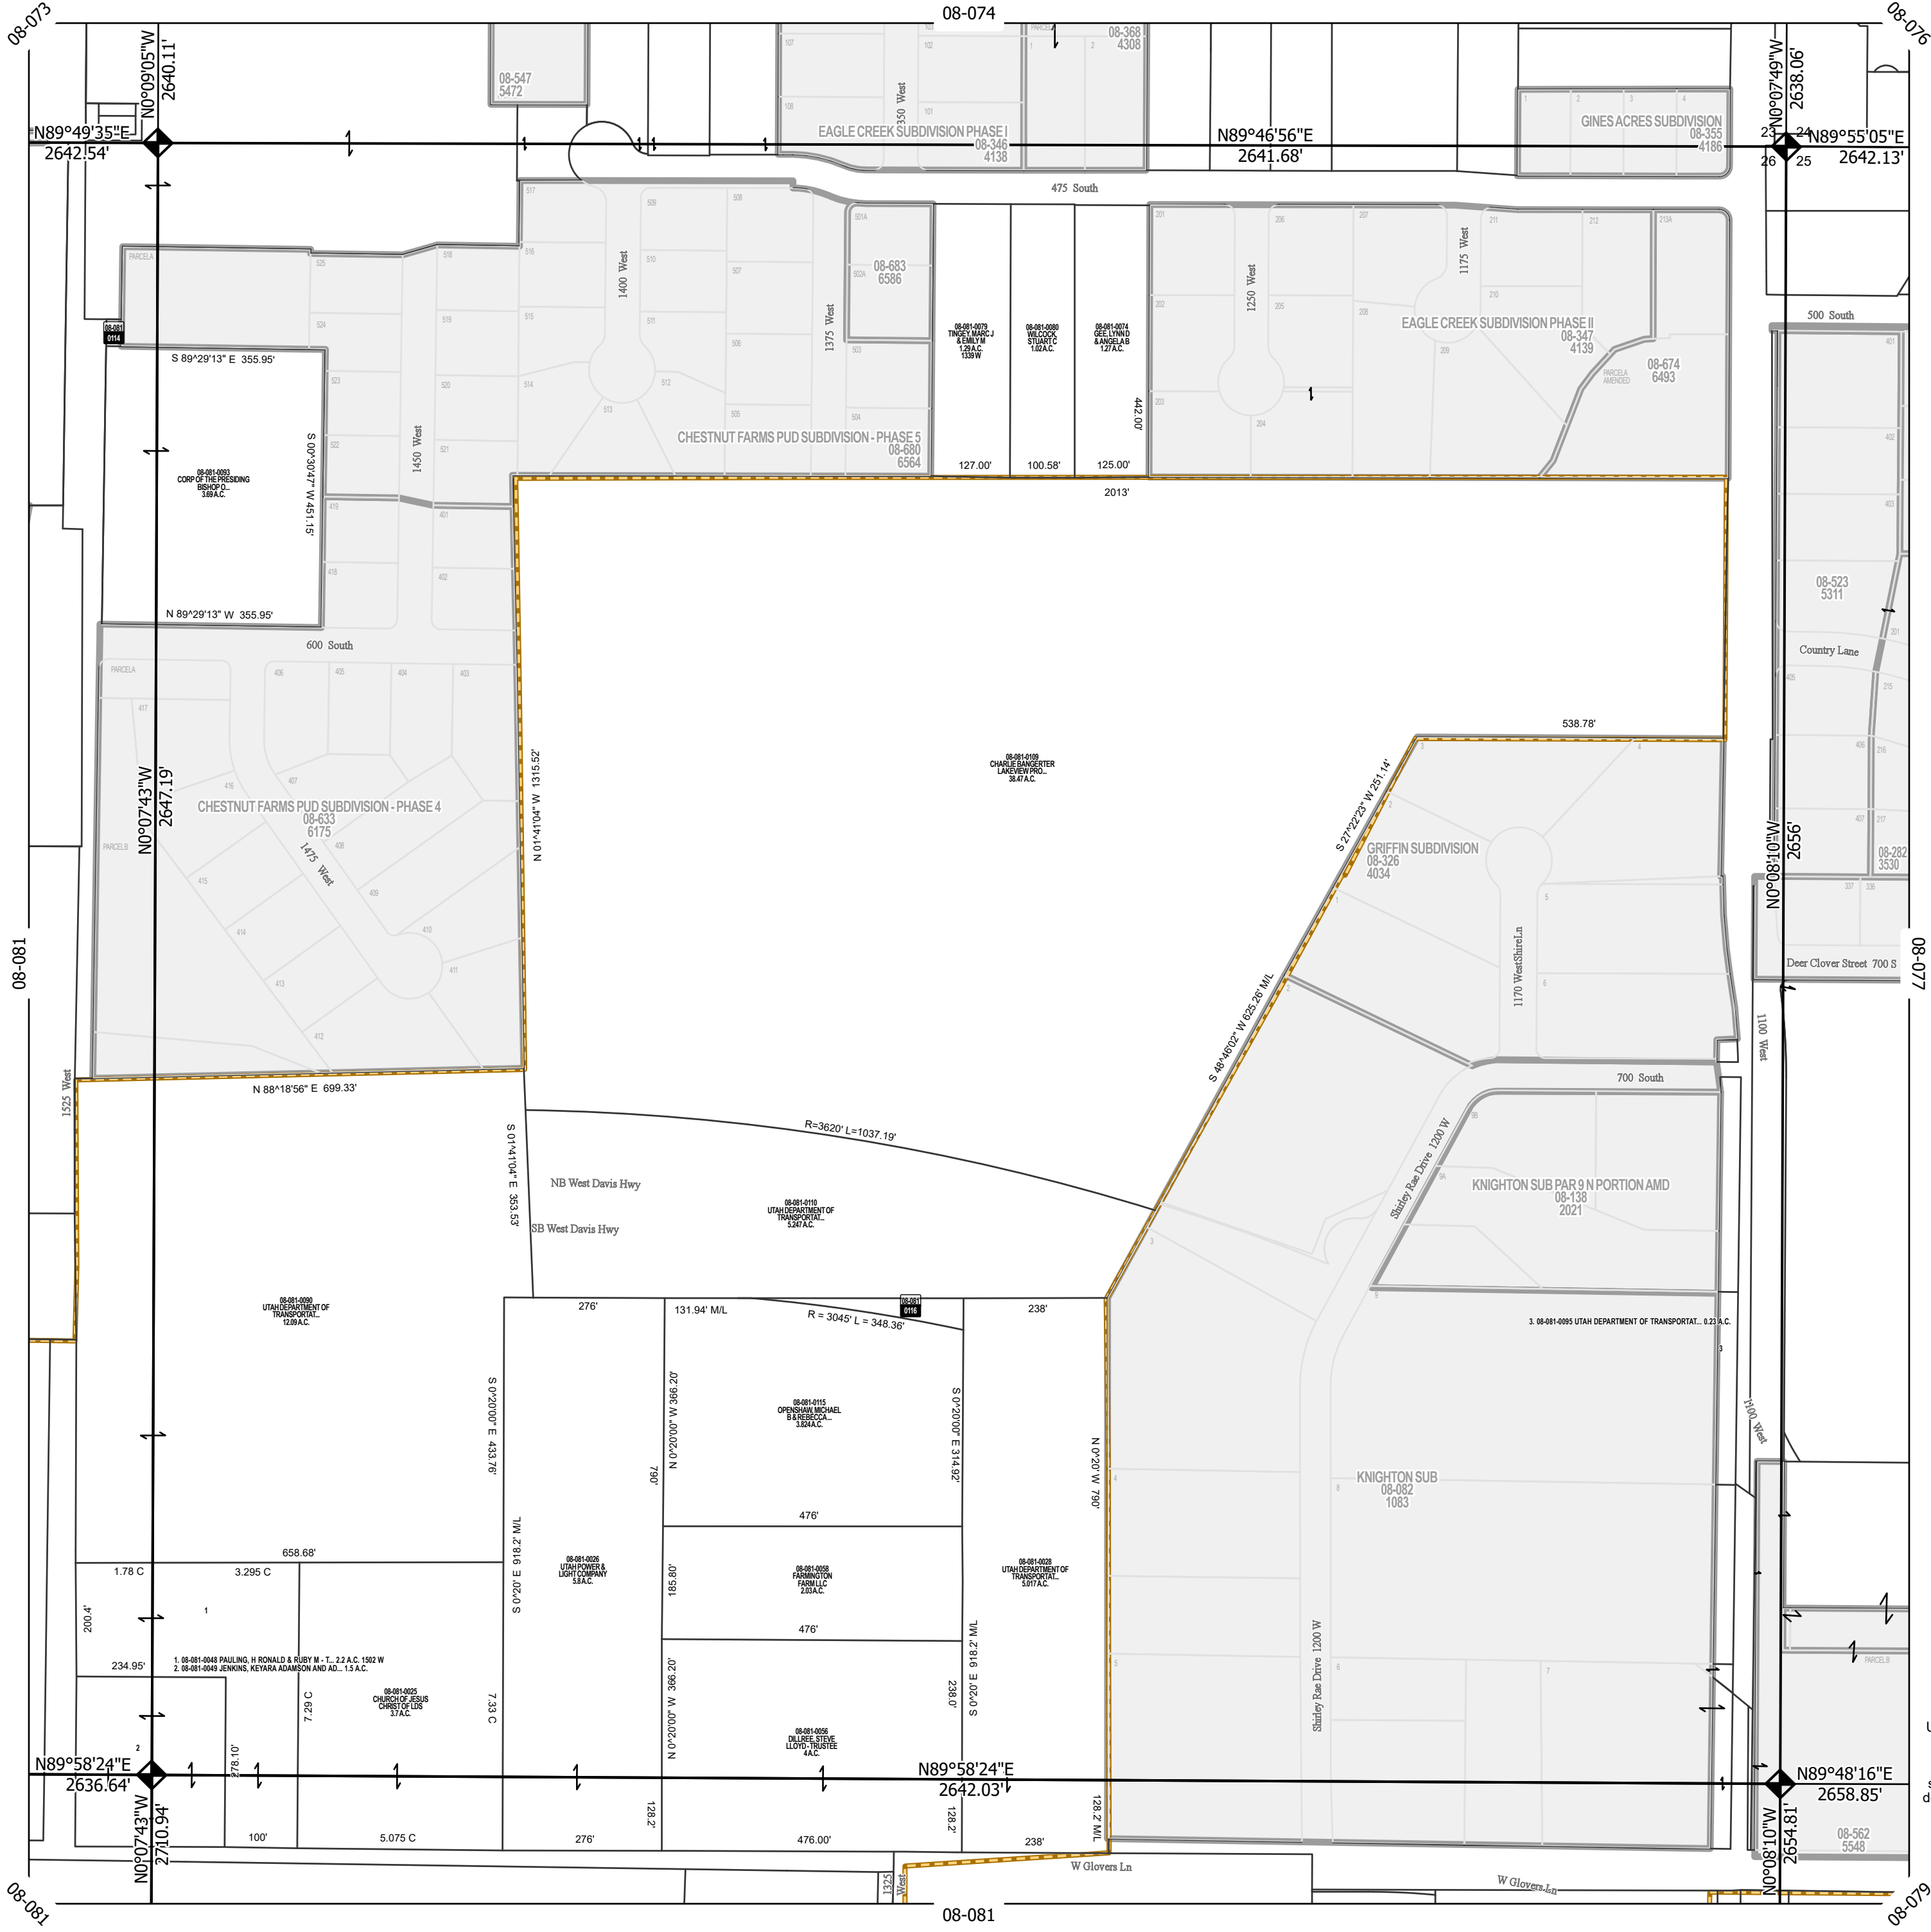

BOOK - PAGE  
PLAT NUMBER

1 inch = 200 feet

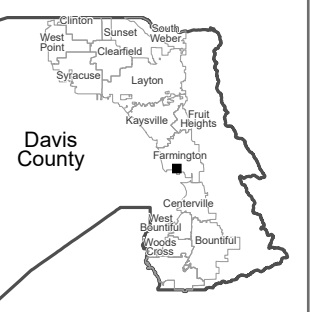

NOTE: Distance, bearings and radius values are approximate. User needs to refer to the recorded legal descriptions for exact bearing and distances. For cadastral or technical information see the dedicated plat and/or legal descriptions in recorded documents.



Last update: 9/8/2023


SE Quarter  
Section 26  
3N 1W

S L B & M

Tax ID Prefix


08 - 081

Sheet 3 of 4

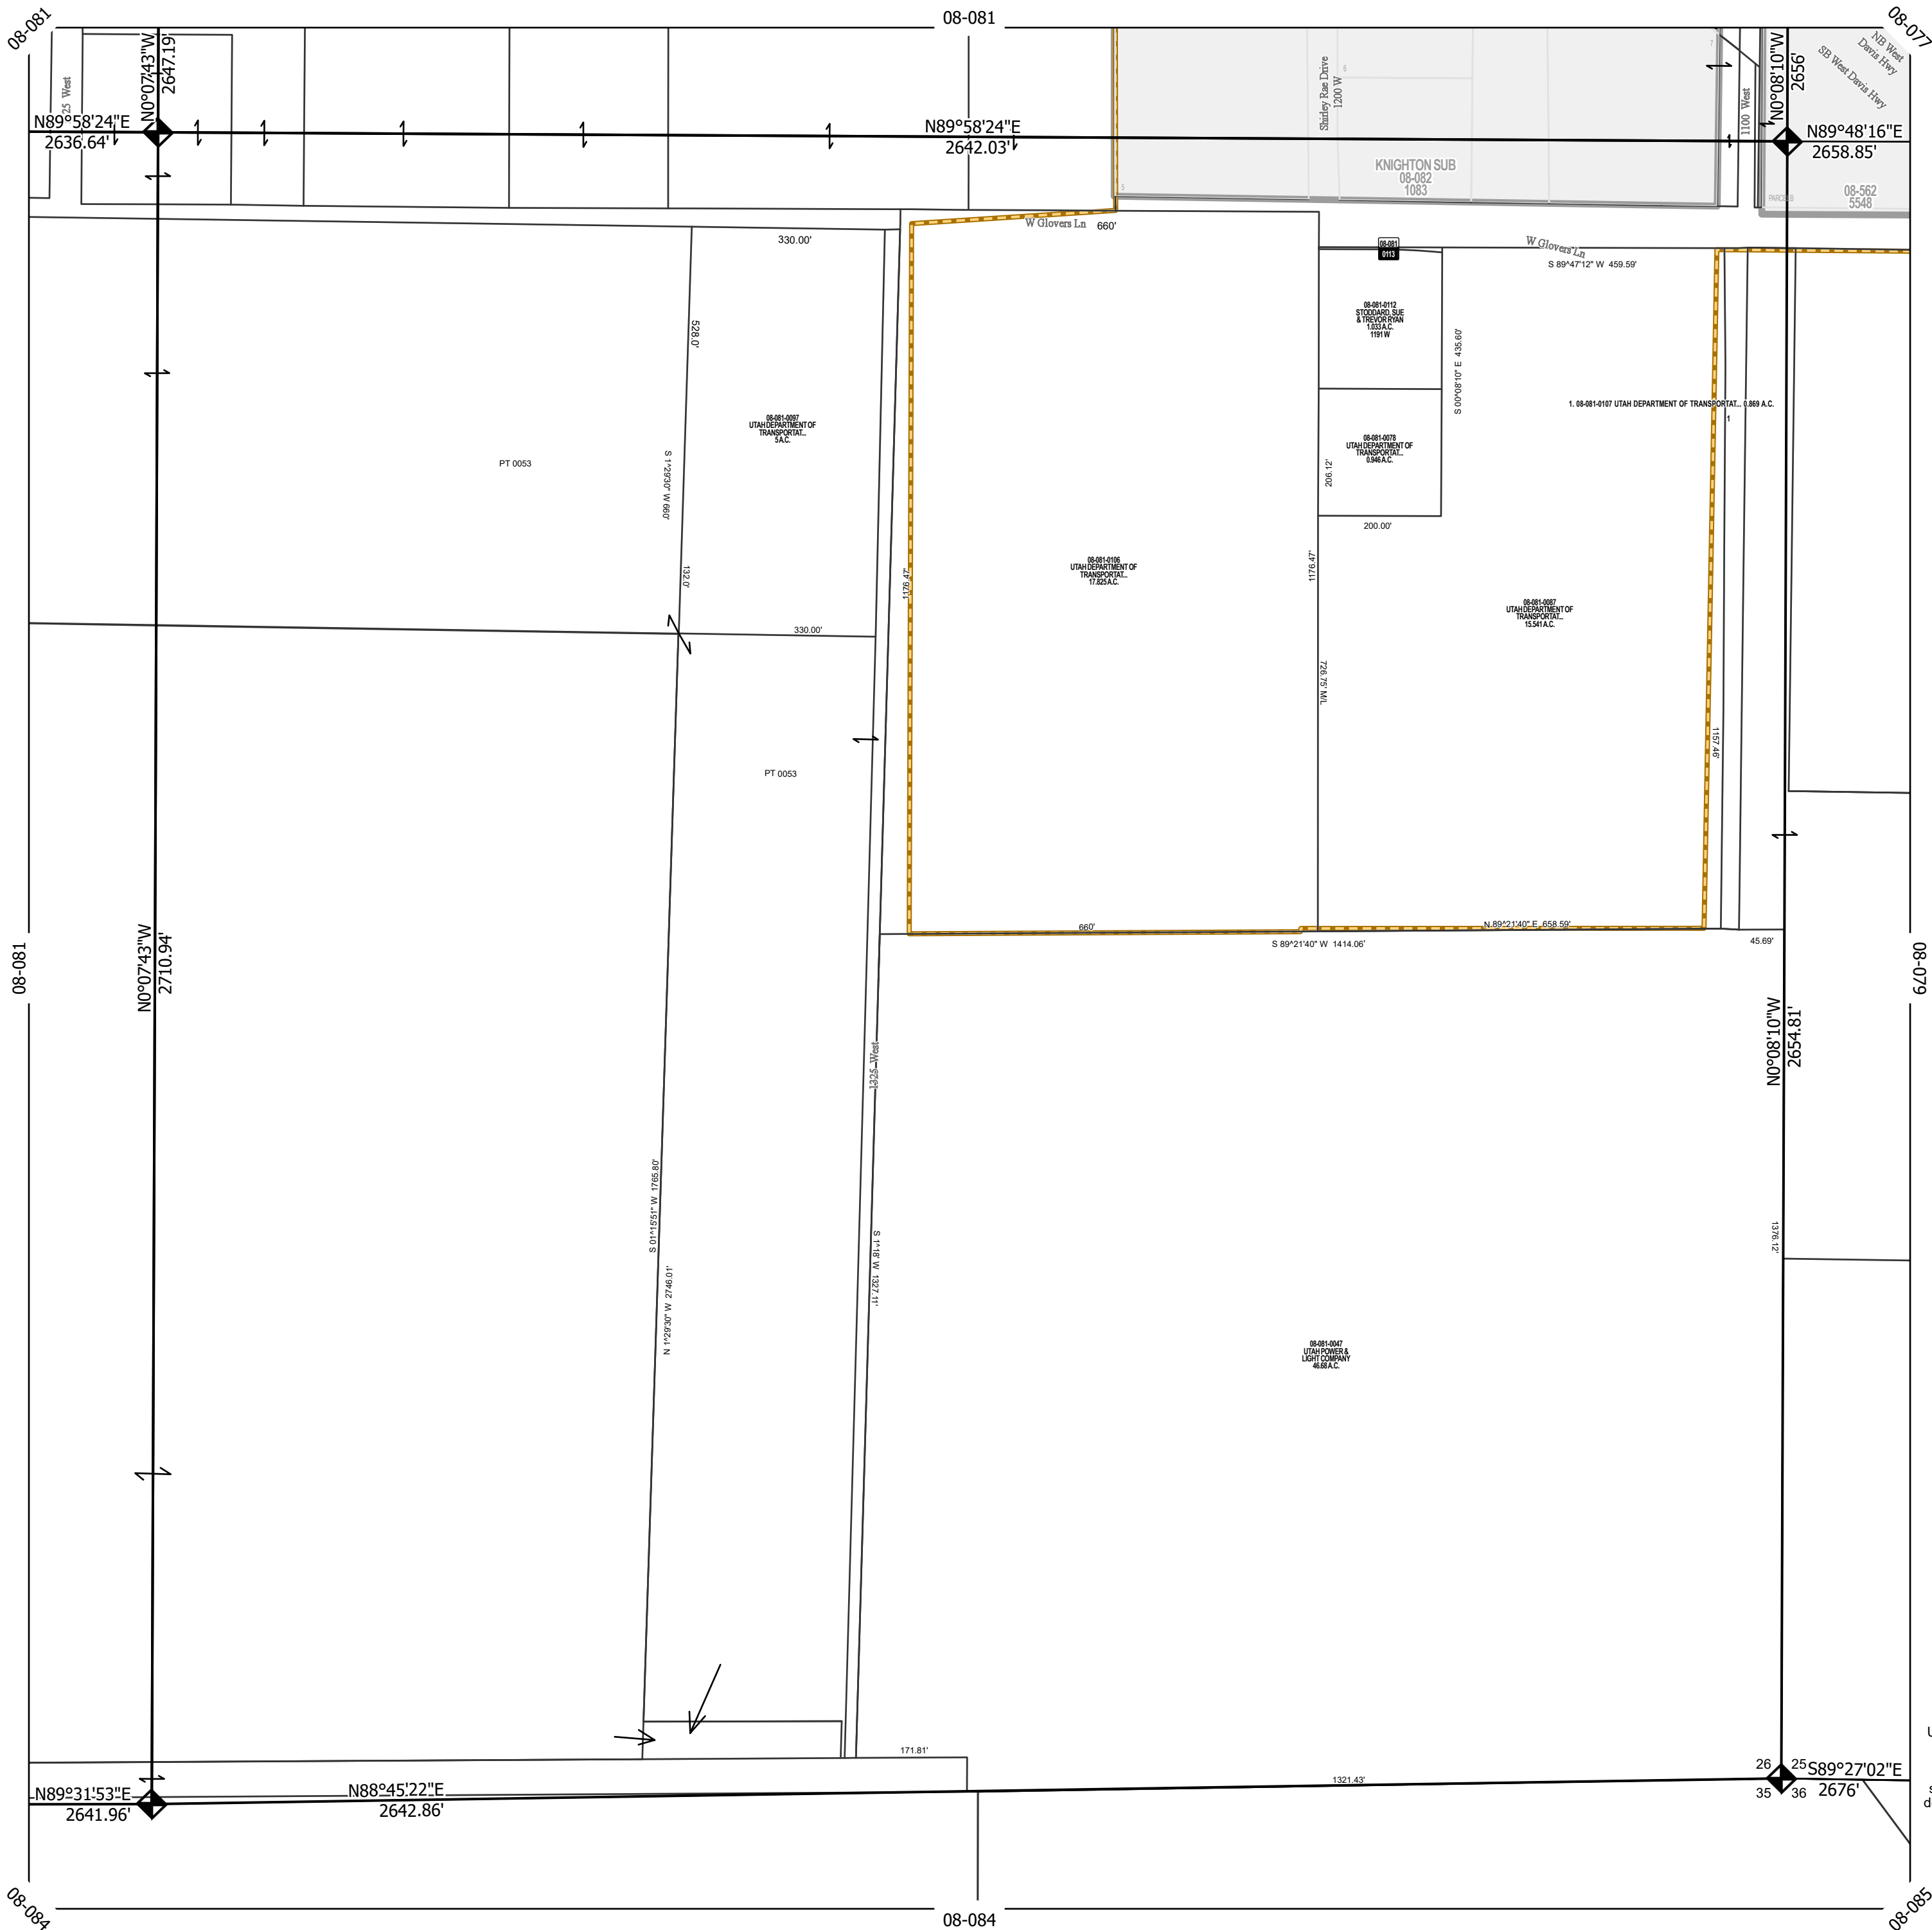

BOOK - PAGE  
PLAT NUMBER

1 inch = 200 feet

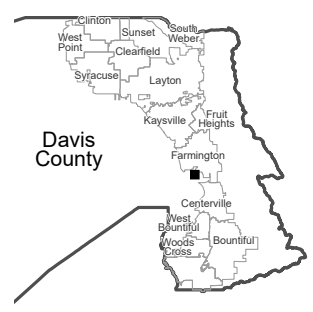

NOTE: Distance, bearings and radius values are approximate. User needs to refer to the recorded legal descriptions for exact bearing and distances. For cadastral or technical information see the dedicated plat and or legal descriptions in recorded documents.



Last update: 9/8/2023

