


2 of 1  
880  
880

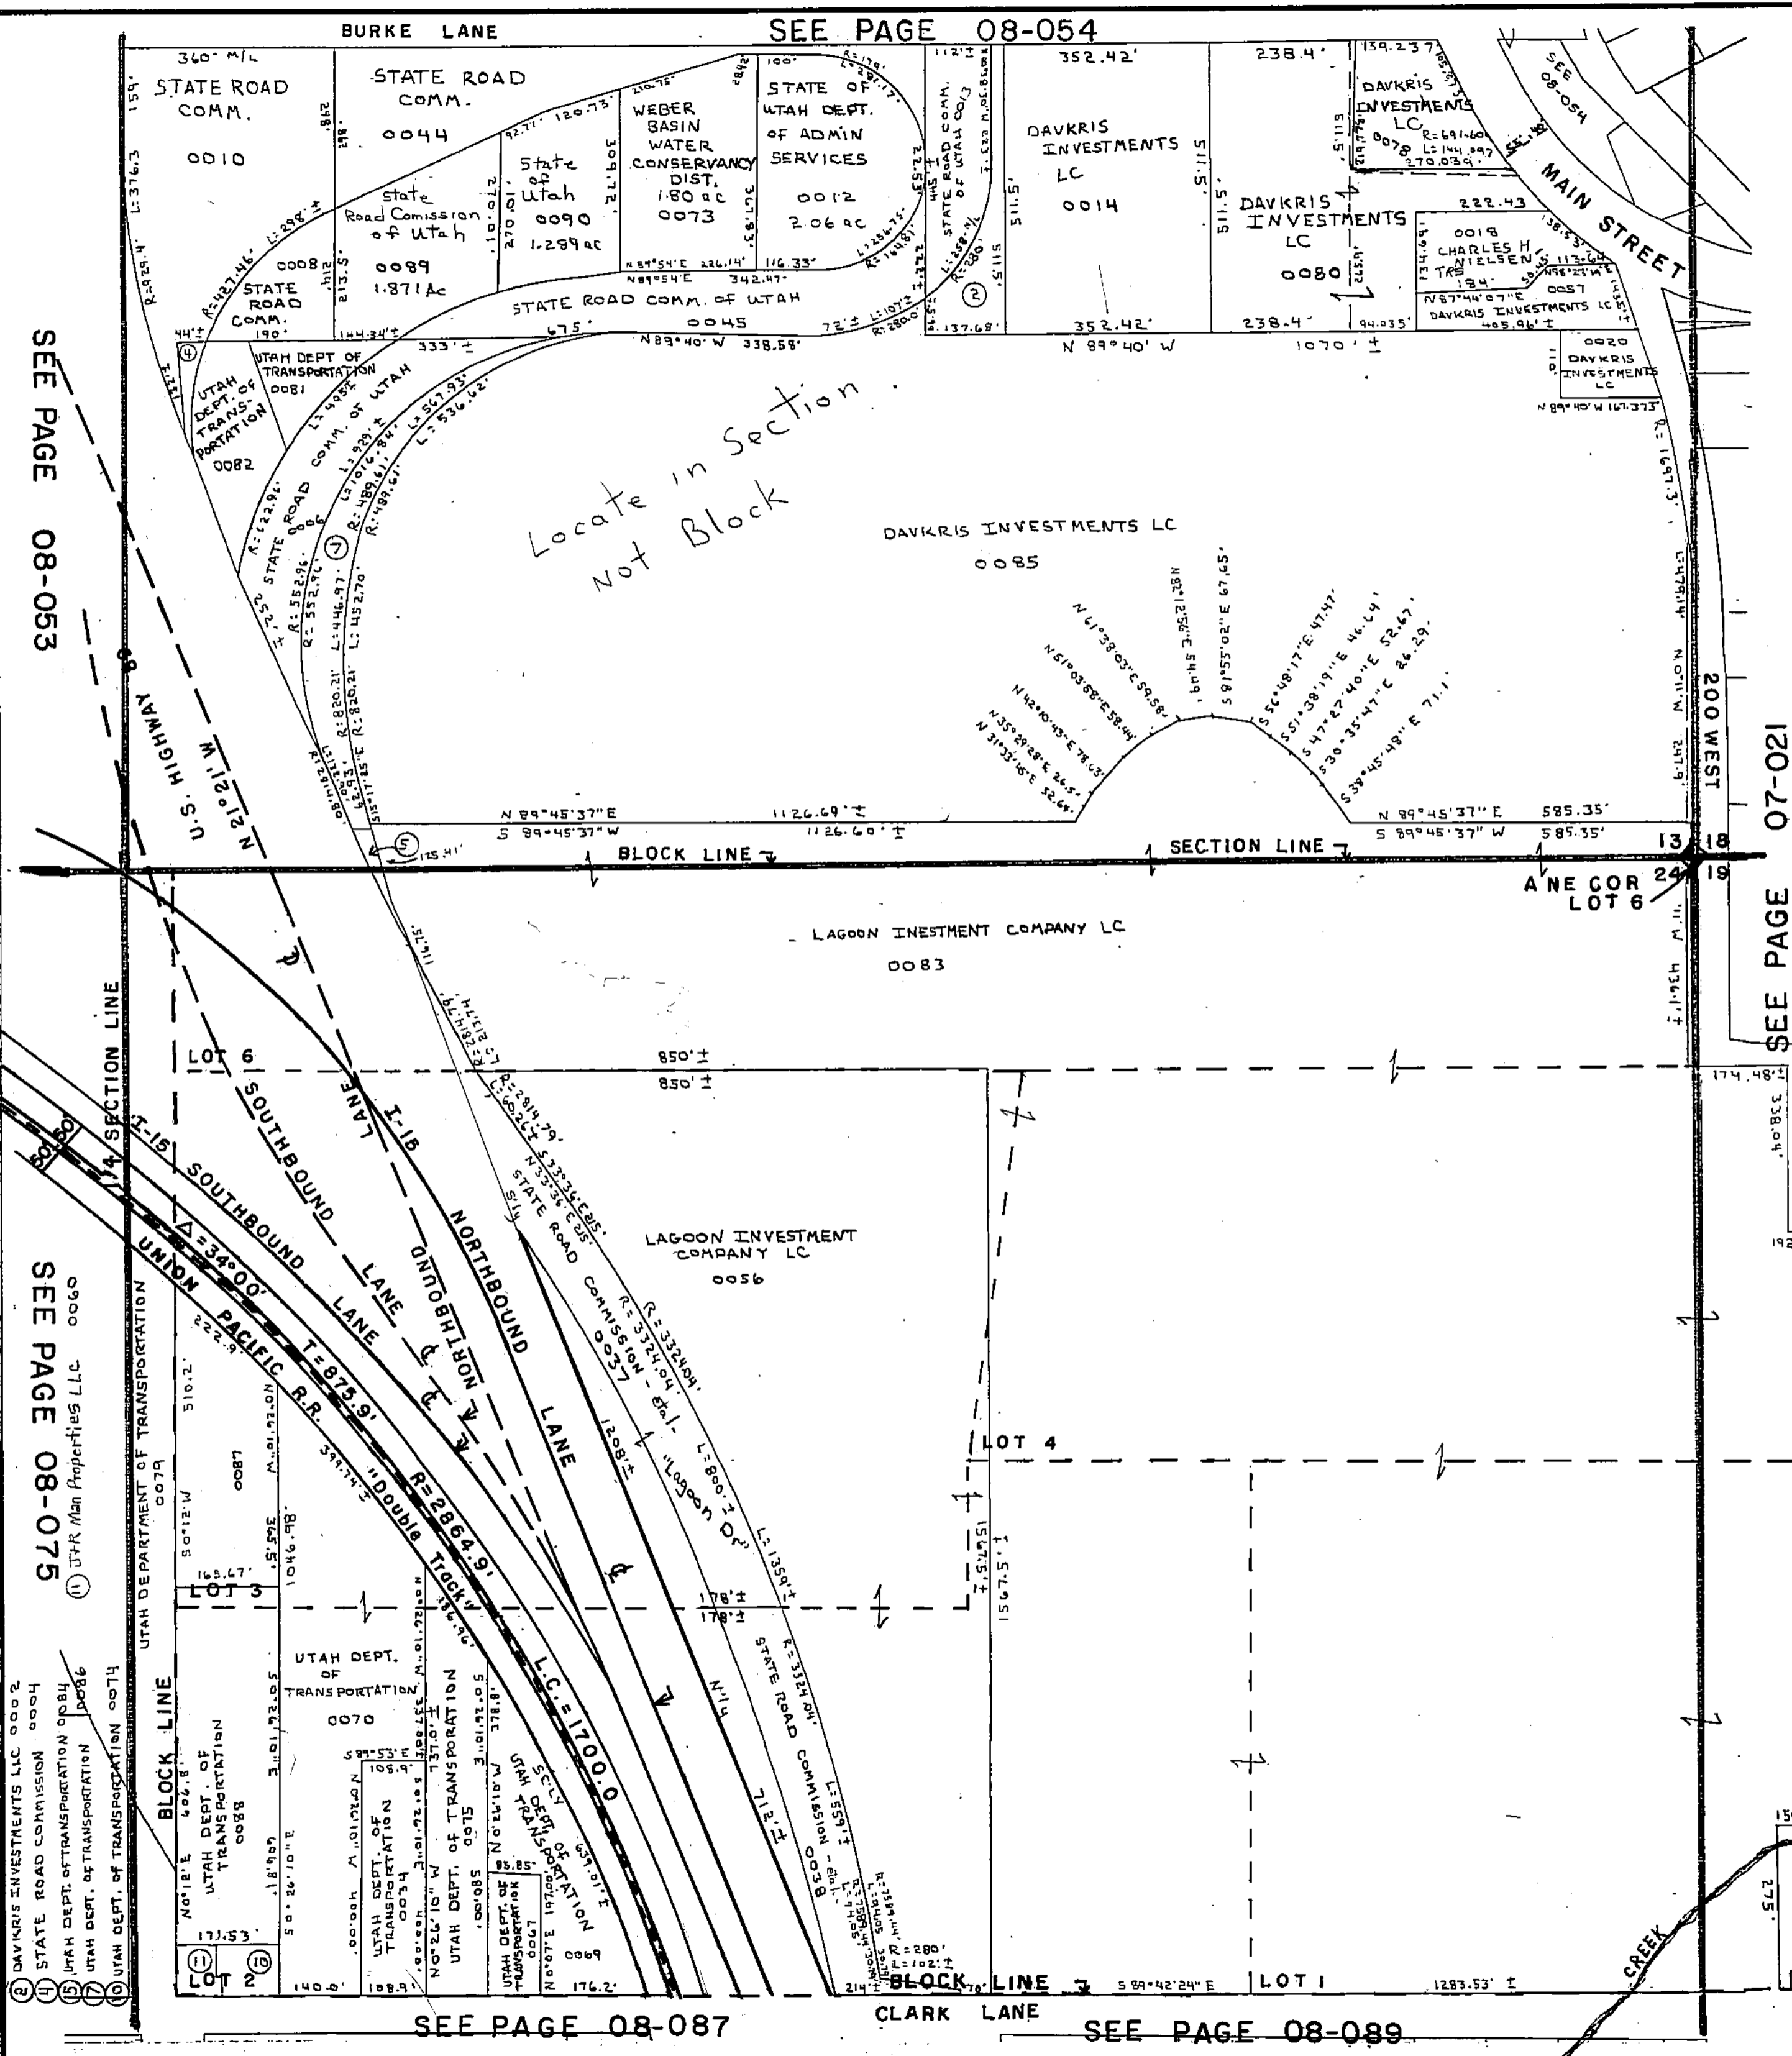

PREFIX 17  
08-088

LAST. #  
0090

N

SCALE:  
1" = 200'

PT. OF SECTION 13 & 24, T 3N R 1W SALT LAKE MERIDIAN  
PART OF BLOCK 15, BIG CREEK SURVEY FARMINGTON TOWNSITE  
DAVIS COUNTY, UTAH - RECORDERS OFFICE

03-09

SEE PAGE 08-053

SEE PAGE 07-021

SEE PAGE 08-075


SECTION 24 TP 3N RIW

SALT LAKE MERIDIAN

SCALE 400 FEET=ONE INCH

SEE SEPARATE PLAT  
See 08-015

SEE BLOCK 15, BIG CREEK SURVEY  
FARMINGTON TOWNSITE

See 08-088

Line Farmington City

See 08-087

SEE BLOCK 12, BIG CREEK SURVEY  
FARMINGTON TOWNSITE

West

SEE SEPARATE PLAT  
See 08-016

08-088 2 of 2

08-087 3 of 3