

OAKRIDGE COUNTRY CLUB ESTATES PLAT III

Shepard Lane 1225 N

FARMINGTON

1100 West

1075 West


Tax ID Prefix

08-108

Plat ID: 1578

Sheet 1 of 2

Year Recorded: 1984

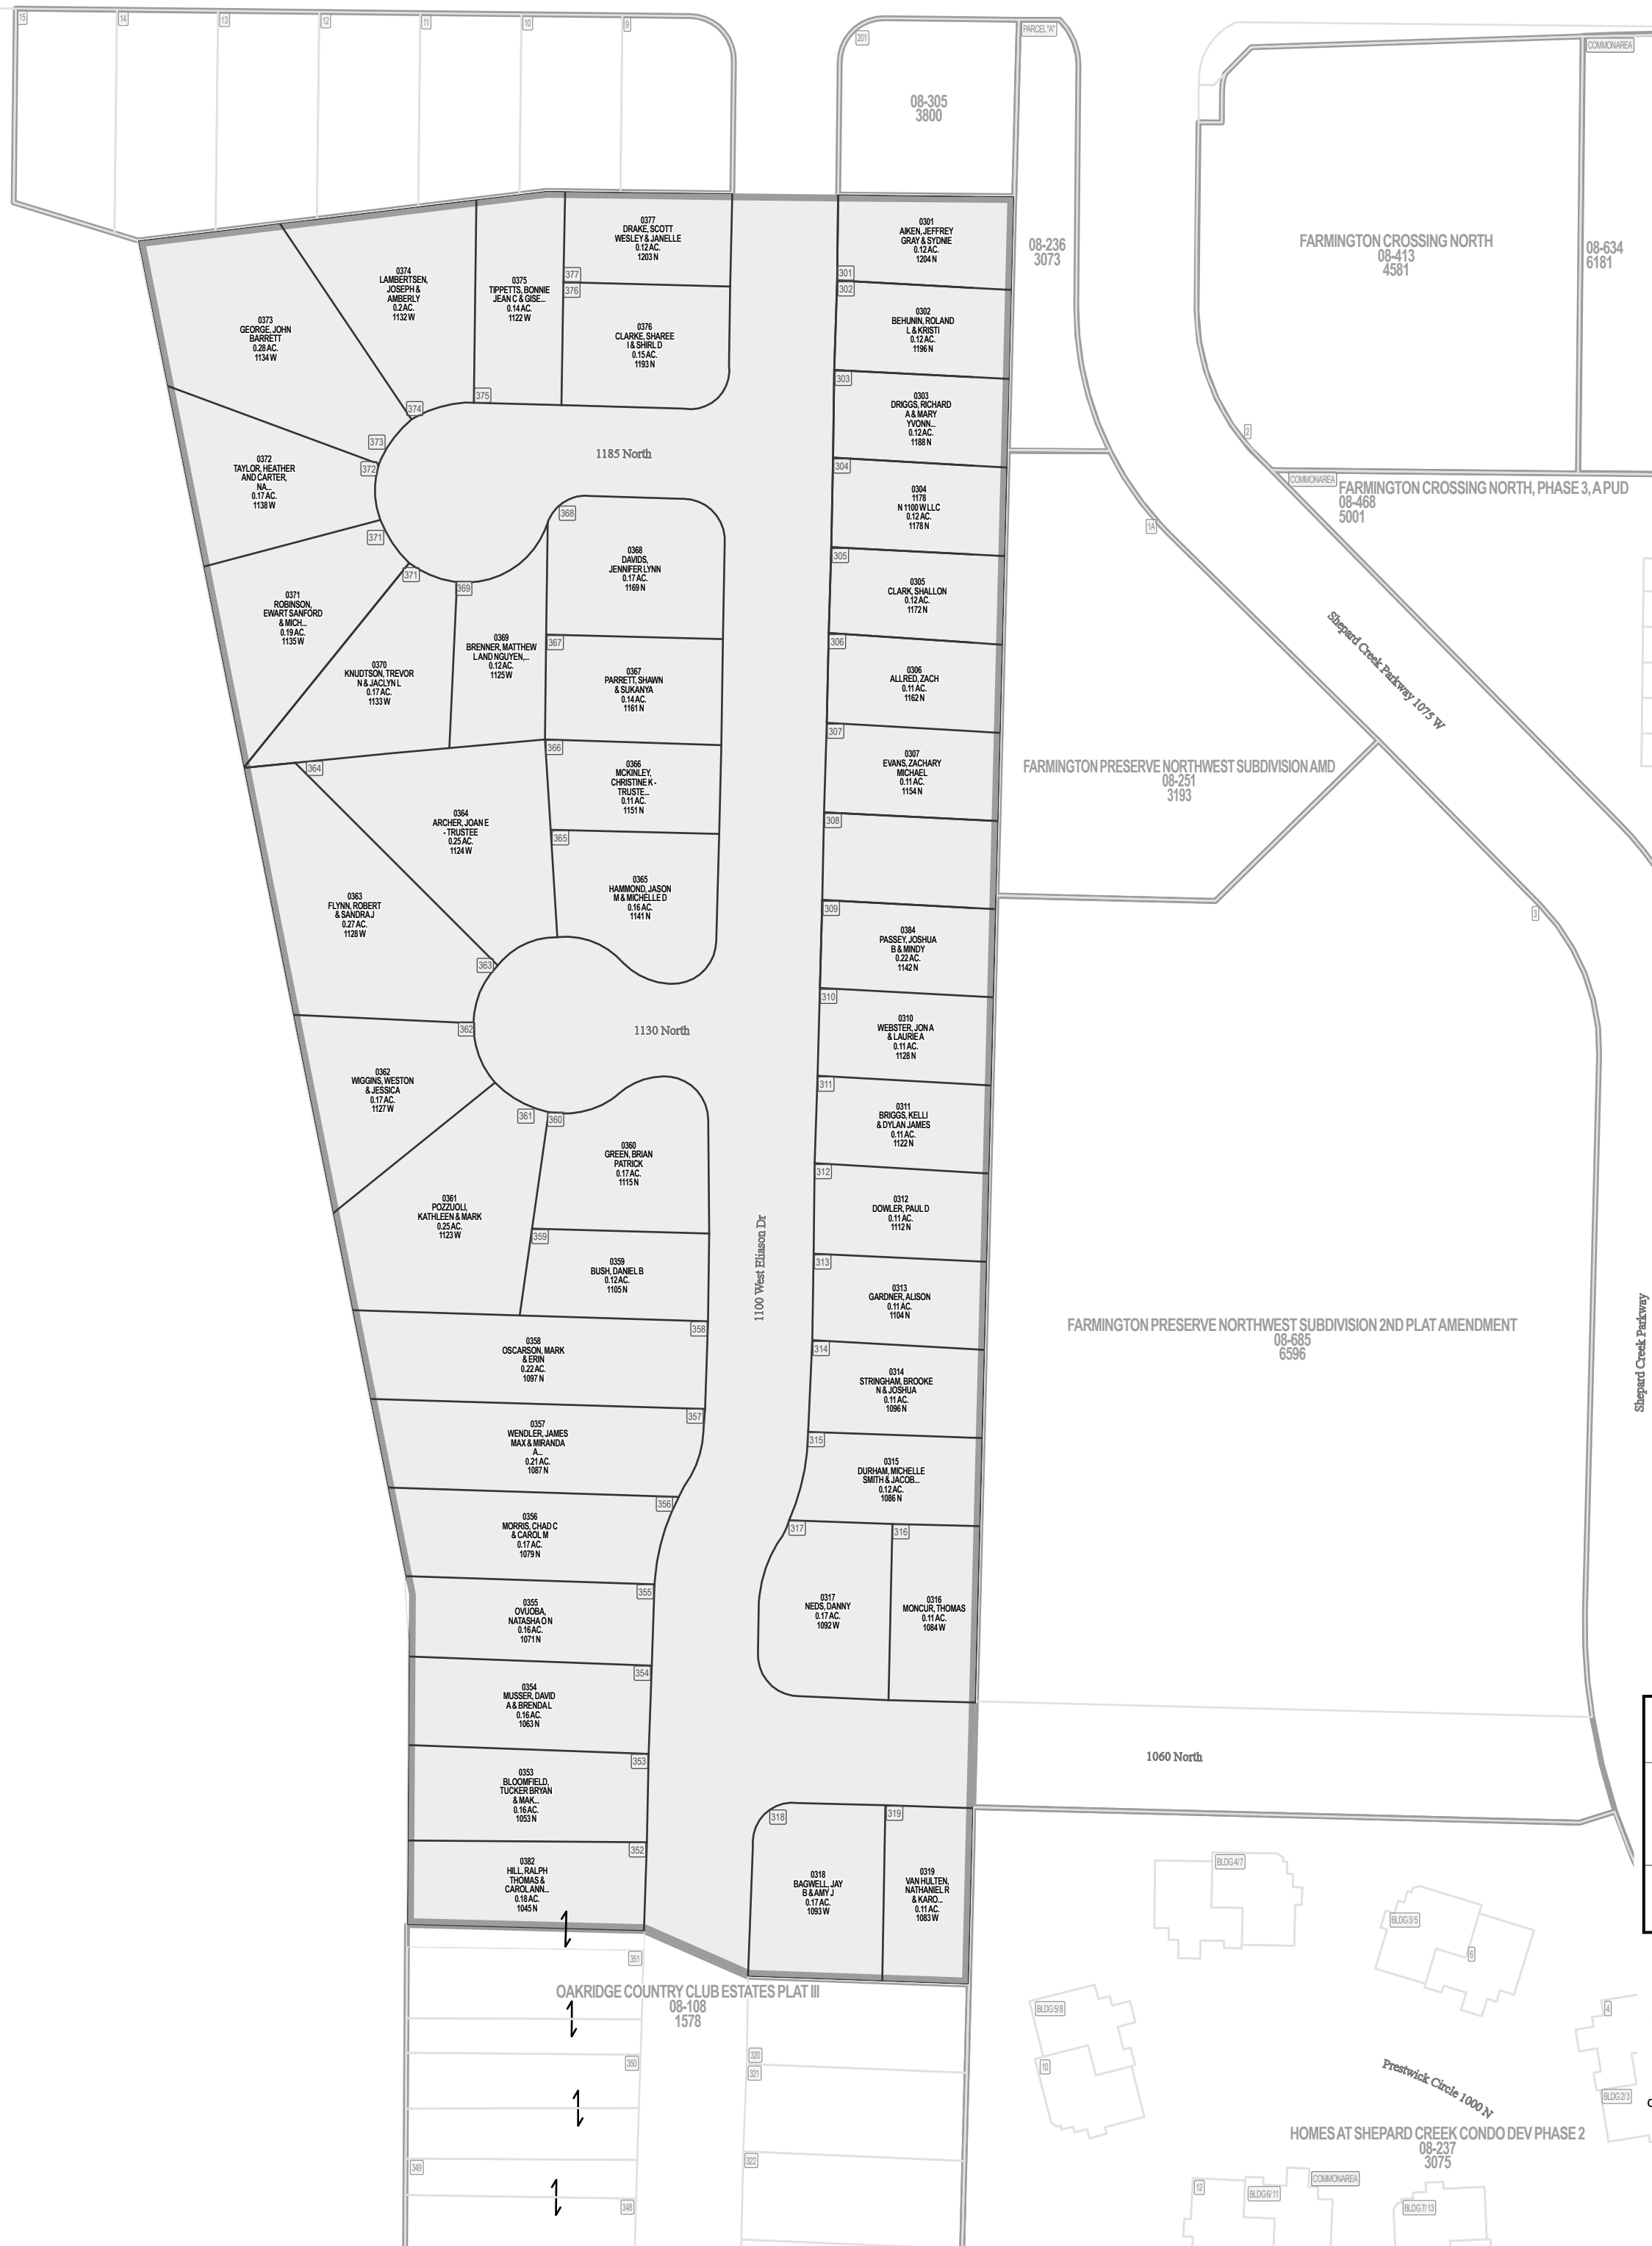

Parcel ID

Lot Number

1 inch = 80 feet

SE 11 3N 1W 08-034	SW 12 3N 1W 08-043
NE 14 3N 1W 08-058	NW 13 3N 1W 08-051
SE 14 3N 1W 08-060	SW 13 3N 1W 08-053

S L B & M

NOTE: Distance, bearings and radius values are approximate. User needs to refer to the recorded legal descriptions for exact bearing and distances. For cadastral or technical information, see the dedicated plat and or legal descriptions in recorded documents.



