


# SUMMER WOOD SUBDIVISION PHASE V

A PART OF THE NW 1/4 OF SECTION 12, T 3N, R 1W, SLB&M  
FARMINGTON, UTAH

CURVE DATA TABLE

No.	Δ	R	L	T	LC	LC BEARING
1	15° 45' 40"	261.74'	72.00'	36.23'	71.77'	N 52° 52' 50" E
2	29° 01' 12"	261.74'	132.57'	67.74'	131.6'	N 75° 16' 16" E
3	15° 15' 16"	311.74'	83.00'	41.75'	82.75'	N 52° 37' 38" E
4	17° 38' 40"	311.74'	96.00'	48.38'	95.62'	N 69° 04' 36" E
5	11° 52' 56"	311.74'	64.65'	32.44'	64.53'	N 83° 50' 24" E
6	44° 46' 52"	286.74'	224.11'	118.13'	218.45'	N 67° 23' 26" E

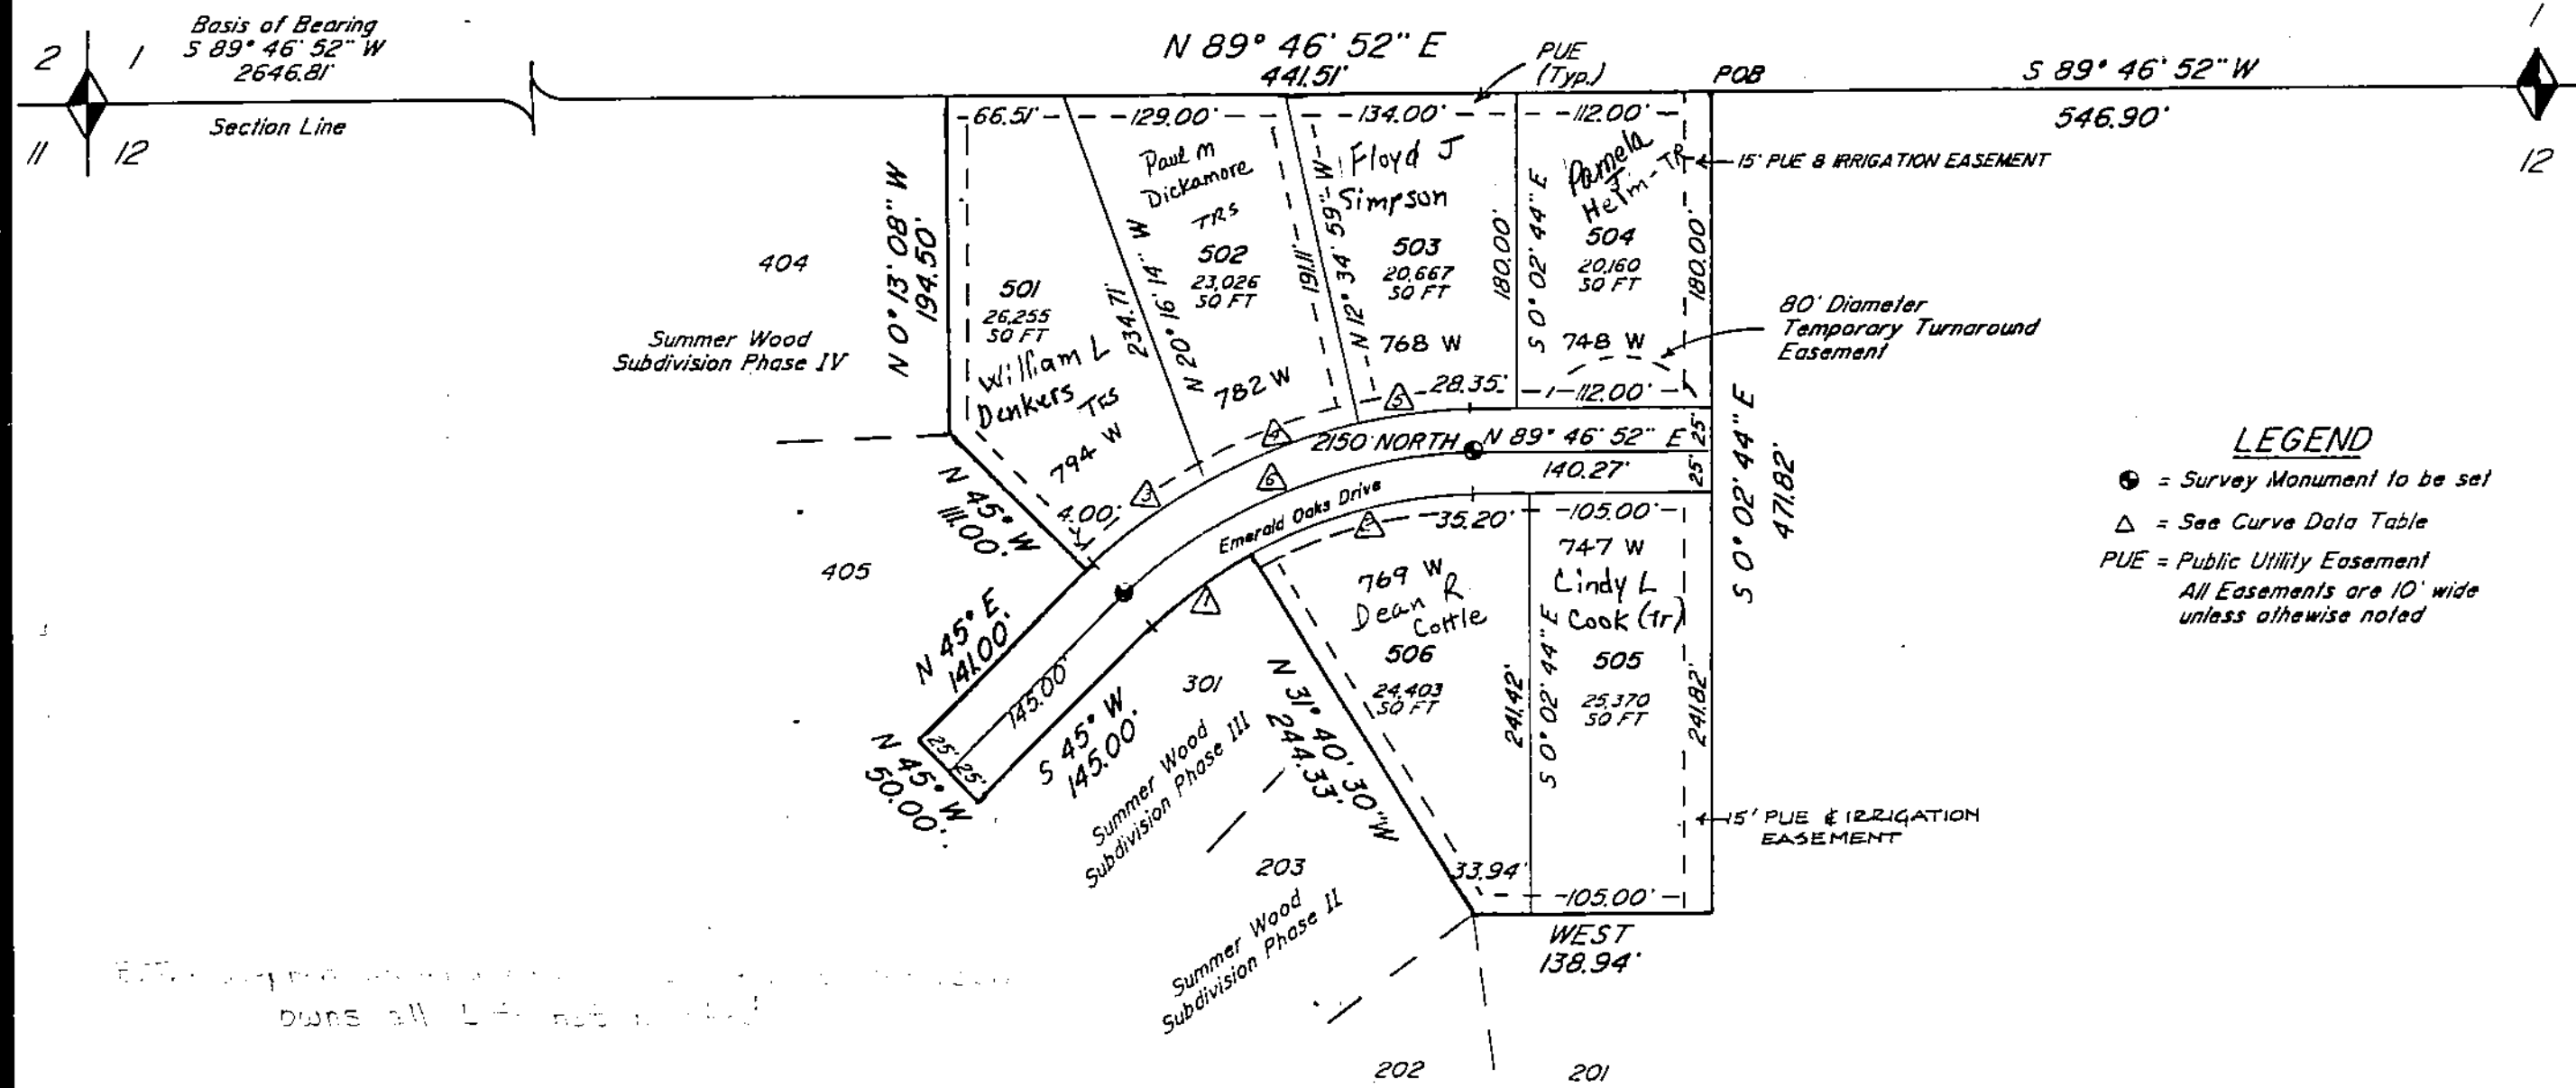

**LEGEND**  
 ● = Survey Monument to be set  
 Δ = See Curve Data Table  
 PUE = Public Utility Easement  
 All Easements are 10' wide unless otherwise noted

PREFIX  
08-153  
LAST #

NORTH

SCALE  
1" = 100'

SUBDIVISION SUMMER WOOD PHASE V  
 CITY FARMINGTON  
 LOTS 501 TO 506  
 DAVIS COUNTY GEO-GRAPHIC INFORMATION DIVISION

NW 1/4 SECTION 12, T 3N, R 1W  
 Salt Lake Meridian  
 Davis County, Utah

153

08