

BELLY ACRES SUBDIVISION

A SUBDIVISION OF PART OF THE SW1/4 SECTION 24, T.3N., R.1W., S.L.M.
 BEING APART OF LOT 5 BLOCK 12 B.C.SURVEY FARMINGTON TOWNSITE
 DAVIS COUNTY, UTAH
 FARMINGTON CITY

PRELIM

08-165

LAST#

0002

NORTH



SCALE


1" = 20'

SUBDIVISION BELLY ACRES SUBD.
 CITY FARMINGTON LOTS 1 TO -
 DAVIS COUNTY GEO-GRAPHIC INFORMATION DIVISION

SW SECTION 24 T3N R1W
 Salt Lake Meridian
 Davis County, Utah

R10-22-93

08 165

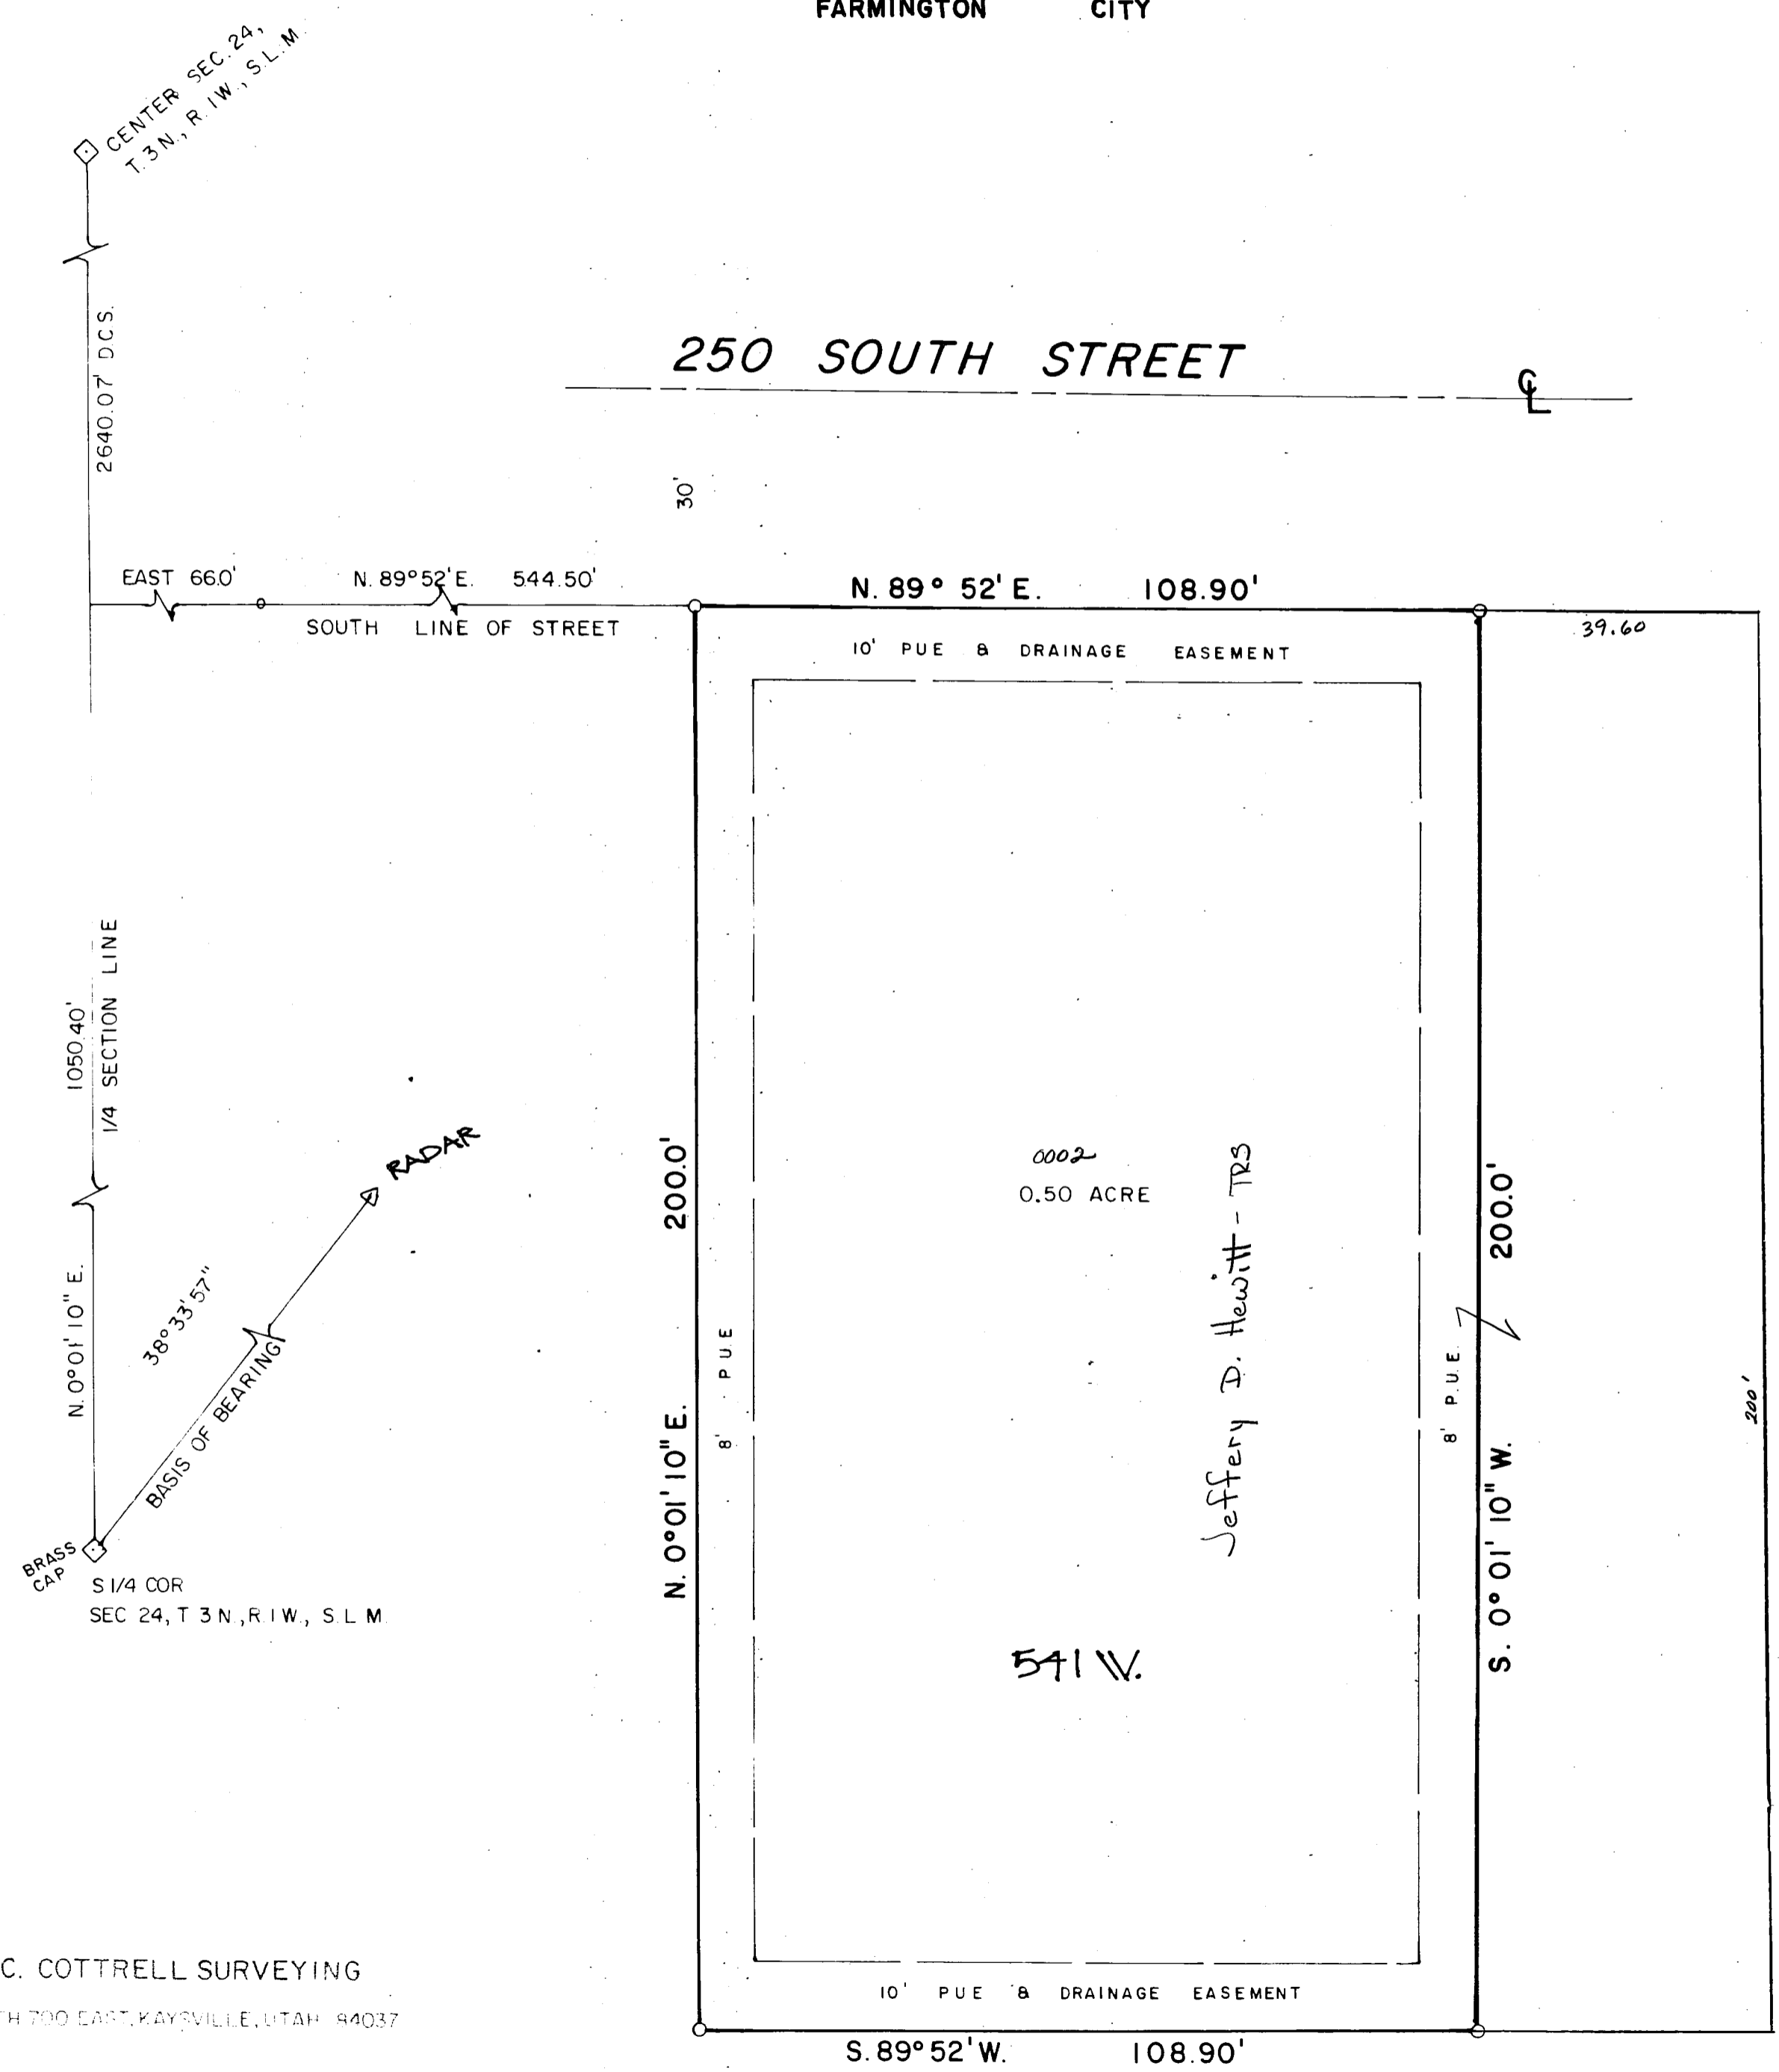

DON C. COTTRELL SURVEYING
 477 NORTH 700 EAST, KAYSVILLE, UTAH 84037