


Input 4-95

# LARKIN'S LOTS

PART OF THE N.W. 1/4 OF SECTION 3 NORTH, RANGE 1 WEST, S.L.B. & M. & BLOCK 5, PLAT G,  
KAYSVILLE CITY, DAVIS COUNTY, UTAH

PREFIX  
08-182

LAST #

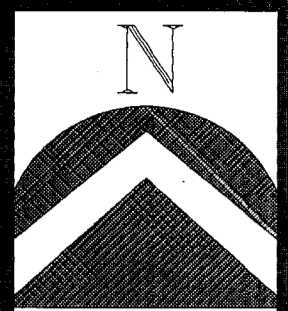


SCALE:  
1" = 30'

SUBDIVISION: LARKIN'S LOTS  
CITY: KAYSVILLE LOTS: 1 & 2

PART OF BLOCK 5, PLAT G, KAYSVILLE TOWNSITE 8  
NW SECTION 03 T 3N R 1W  
SALT LAKE MERIDIAN  
DAVIS COUNTY UTAH

\*\*\*R 3-30-95

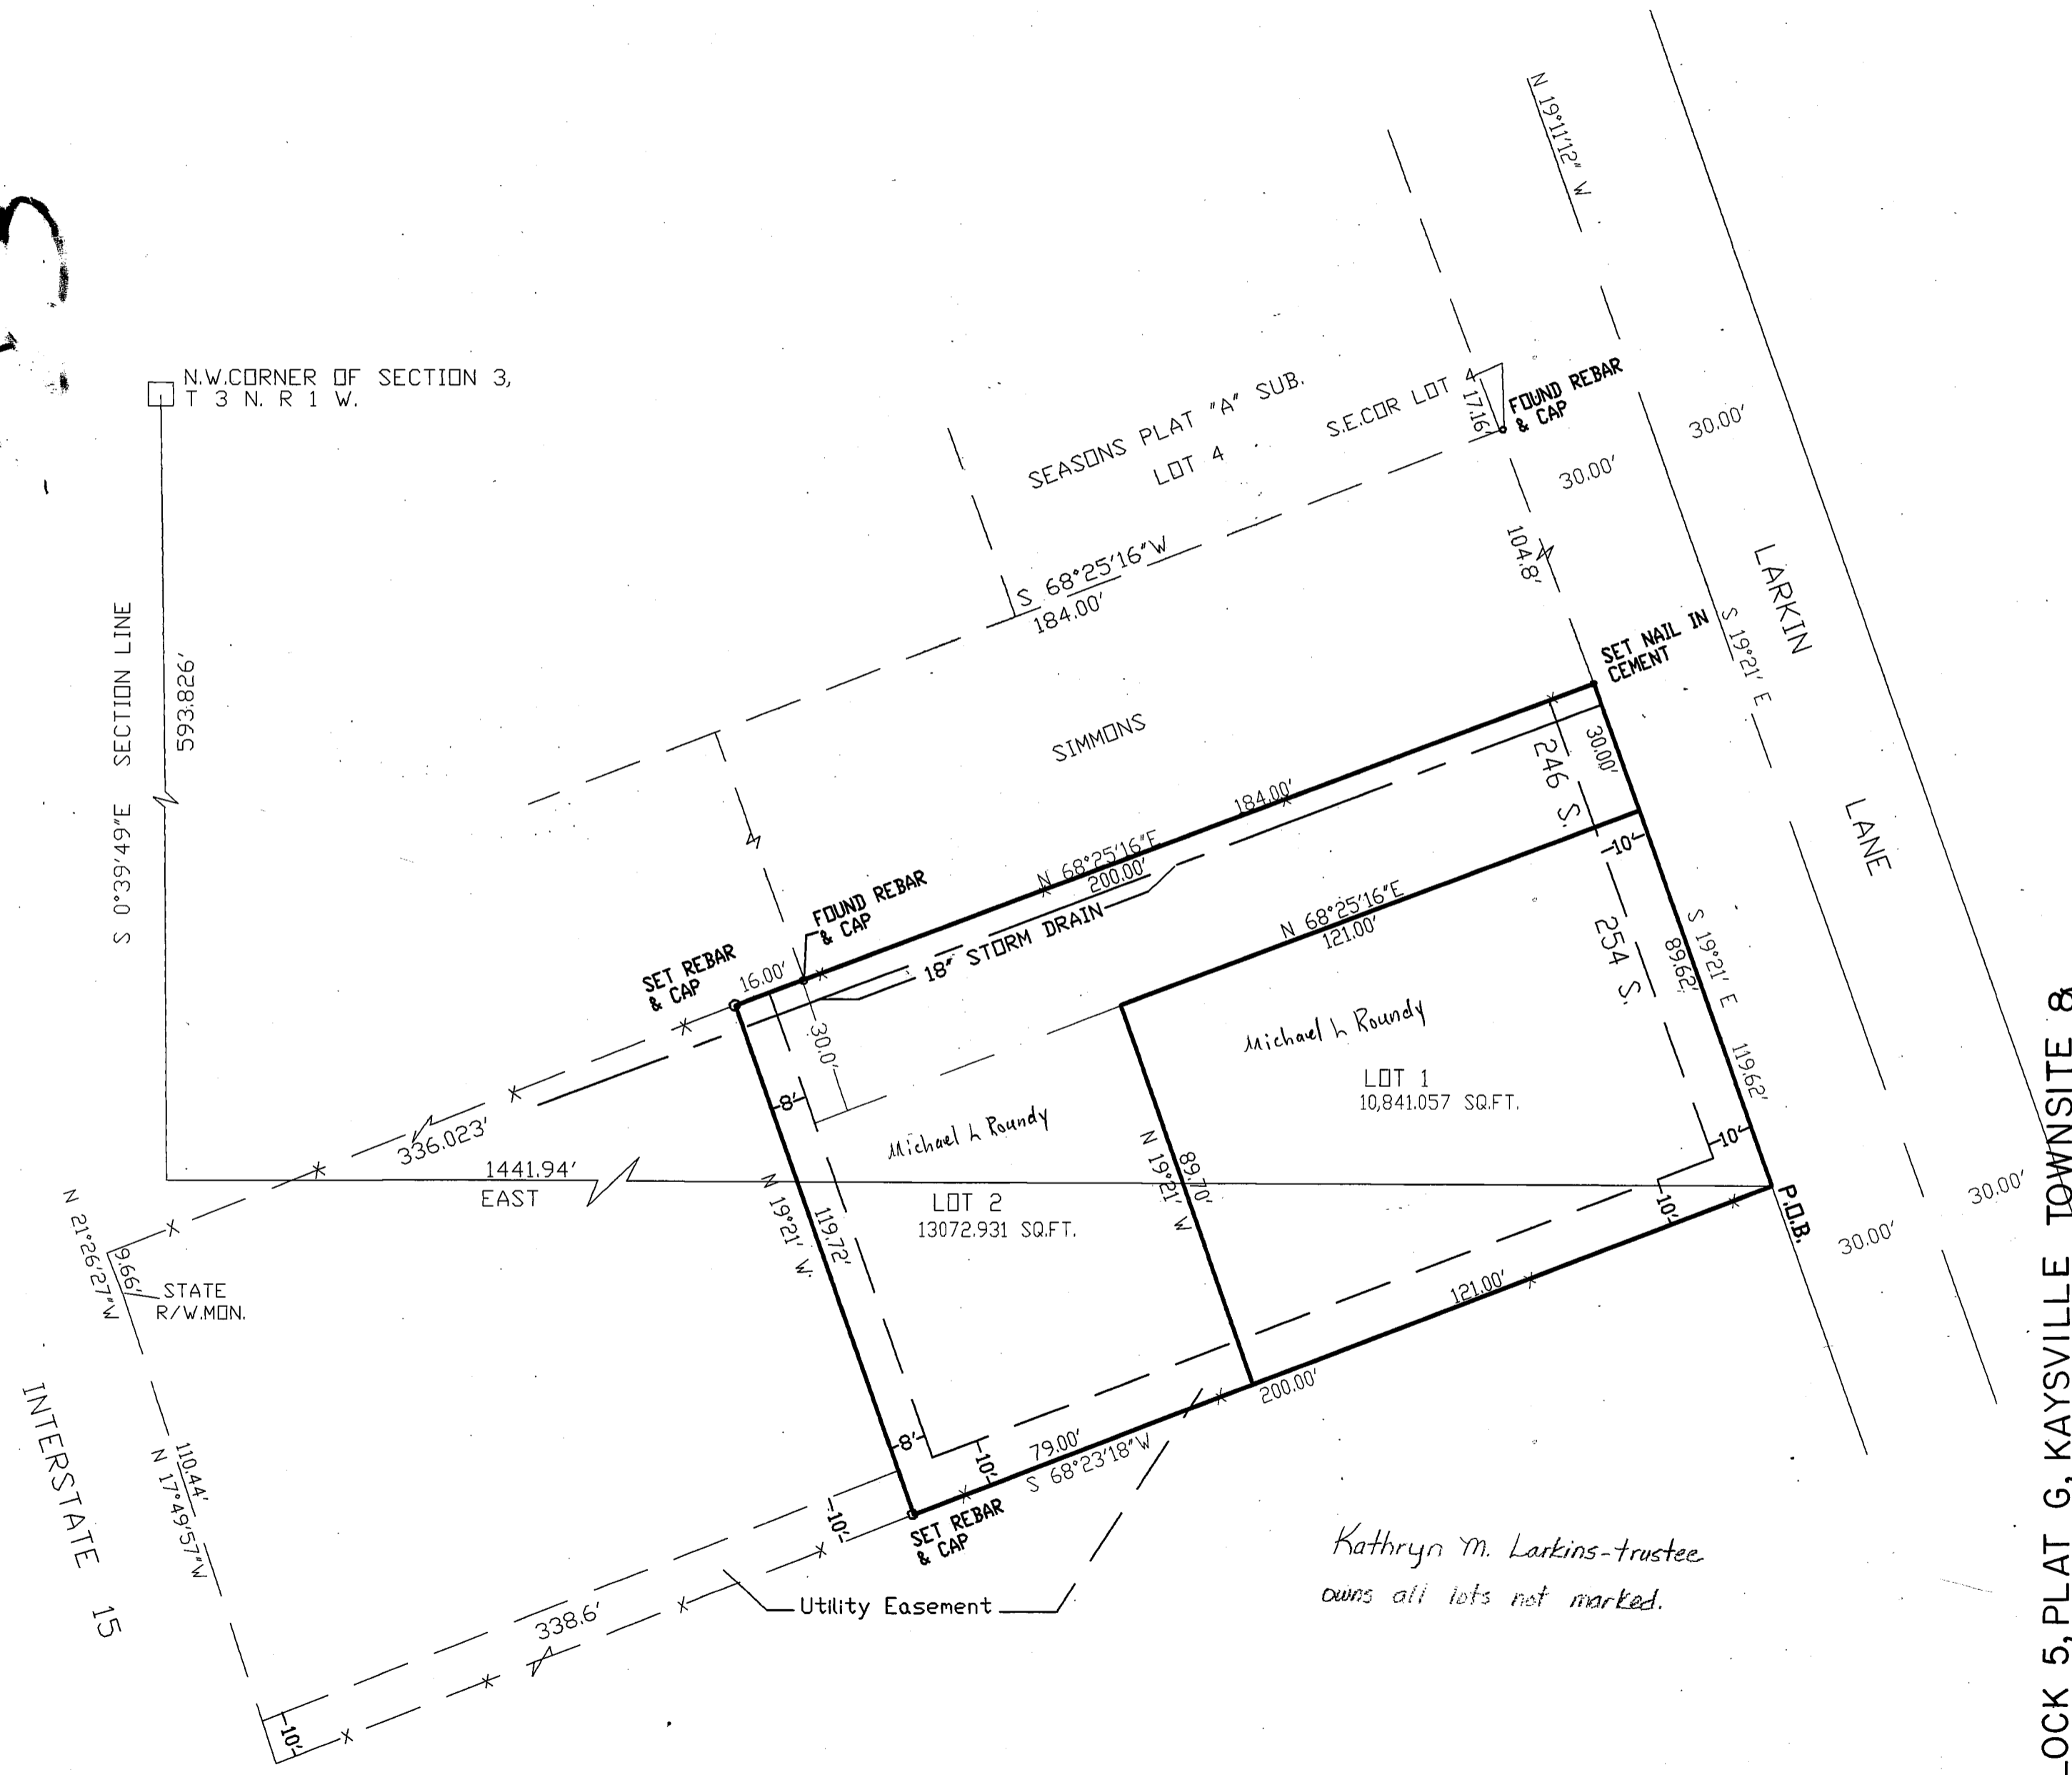

SURVEYOR: MAX B. ELLIOTT

180  
00  
C-13