

# KINGSVIEW ESTATES NO. 3

PART OF THE N.E. 1/4 OF SEC. 15, T3N, R1W, SLB&M, U.S. SURVEY  
KAYSVILLE CITY, DAVIS COUNTY, UTAH


PREFIX  
08-197

LAST #



SCALE:  
1" = 100'

Rulon A. + Iva Lu King trustees owns  
all lots not marked

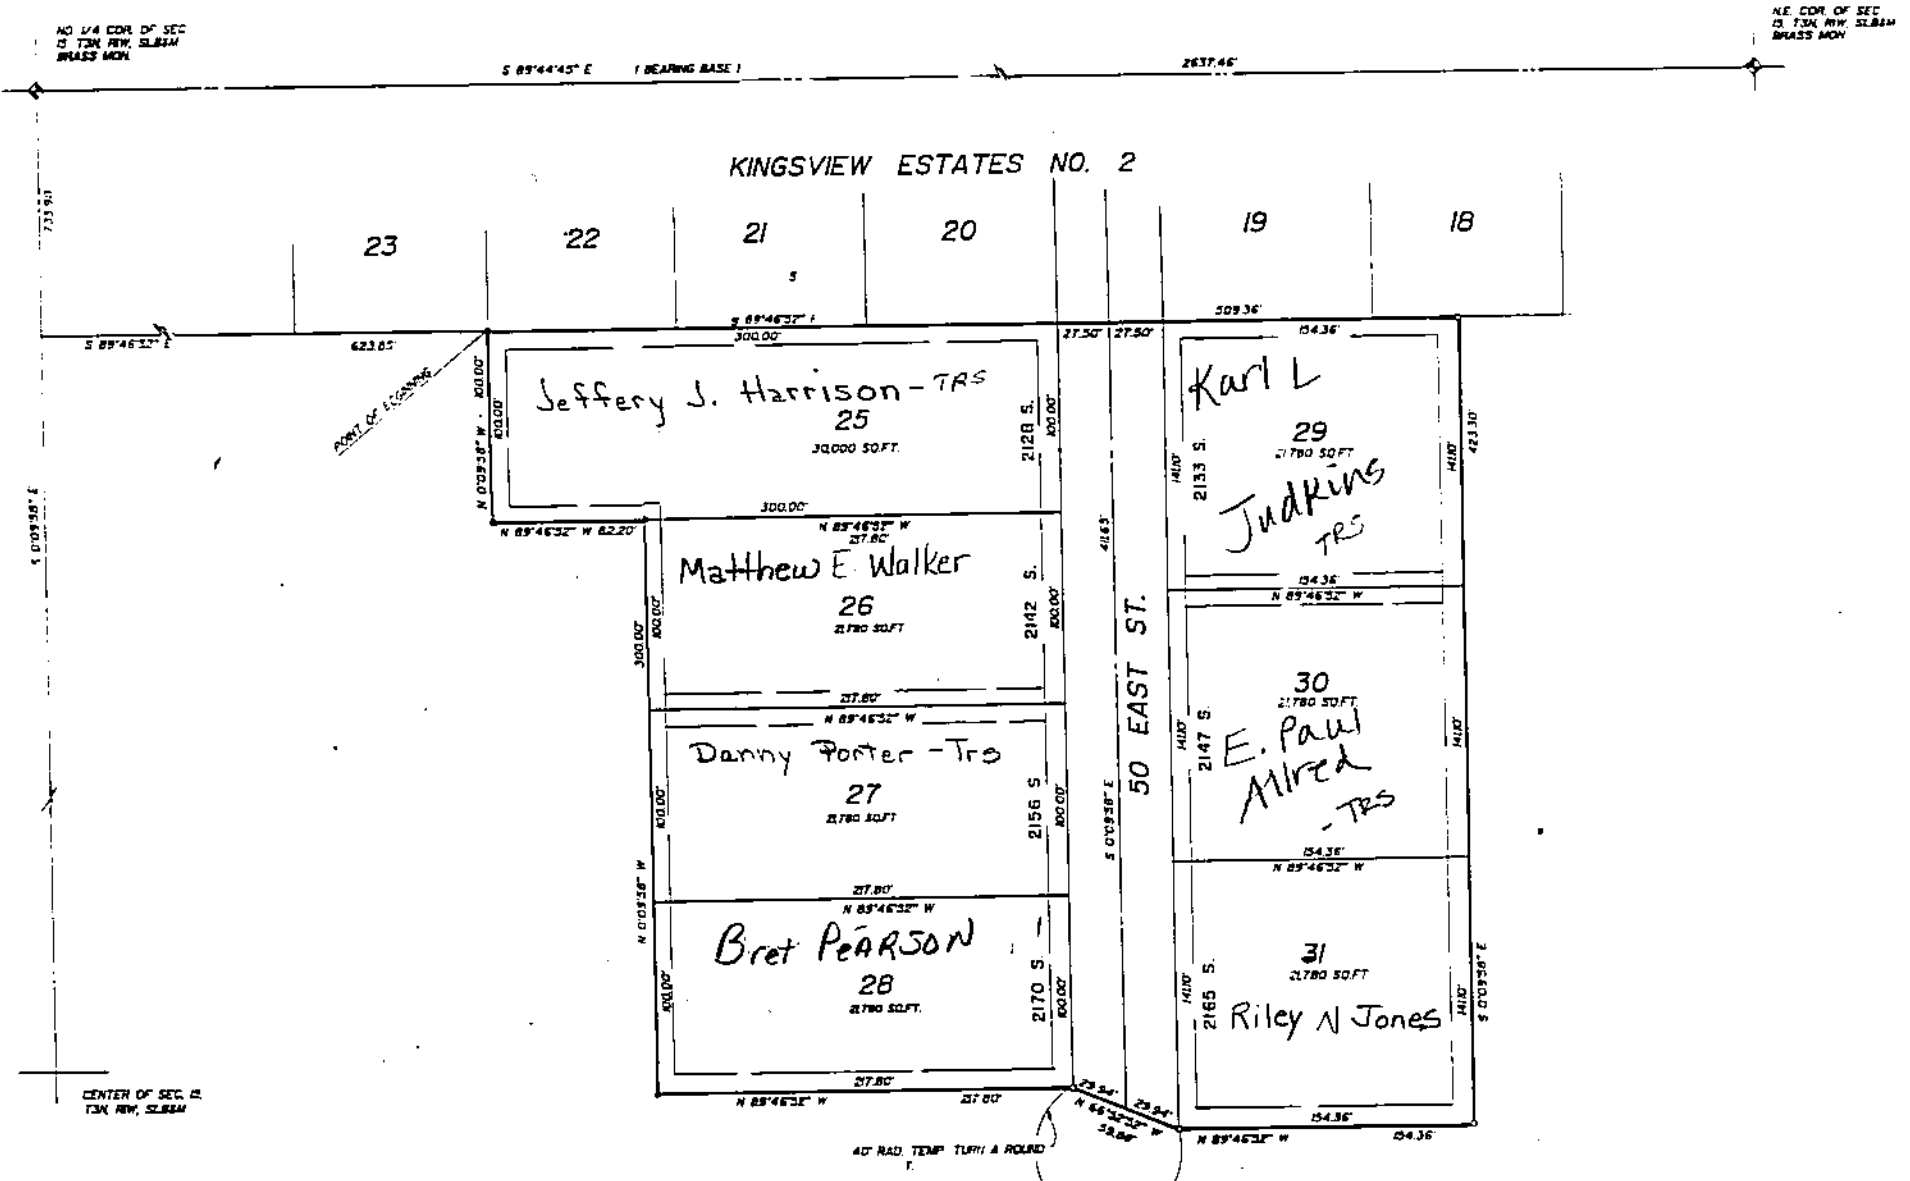

NOTE  
UTILITY AND DRAINAGE EASEMENT INDICATED  
BY DASHED LINES, FRONT AND BACK LOT  
LINES BY SOLID LOT LINES &

SUBDIVISION: KINGSVIEW ESTATES NO.3

CITY: KAYSVILLE      LOTS: 25 THRU 31

NE SECTION 15 T 3N R 1W  
SALT LAKE MERIDIAN.  
DAVIS COUNTY UTAH

197

08