

# HARRIS SUBDIVISION KAYSVILLE


Tax ID Prefix

## 08-204

Plat ID: 2649

Sheet 1 of 1

Year Recorded: 1996

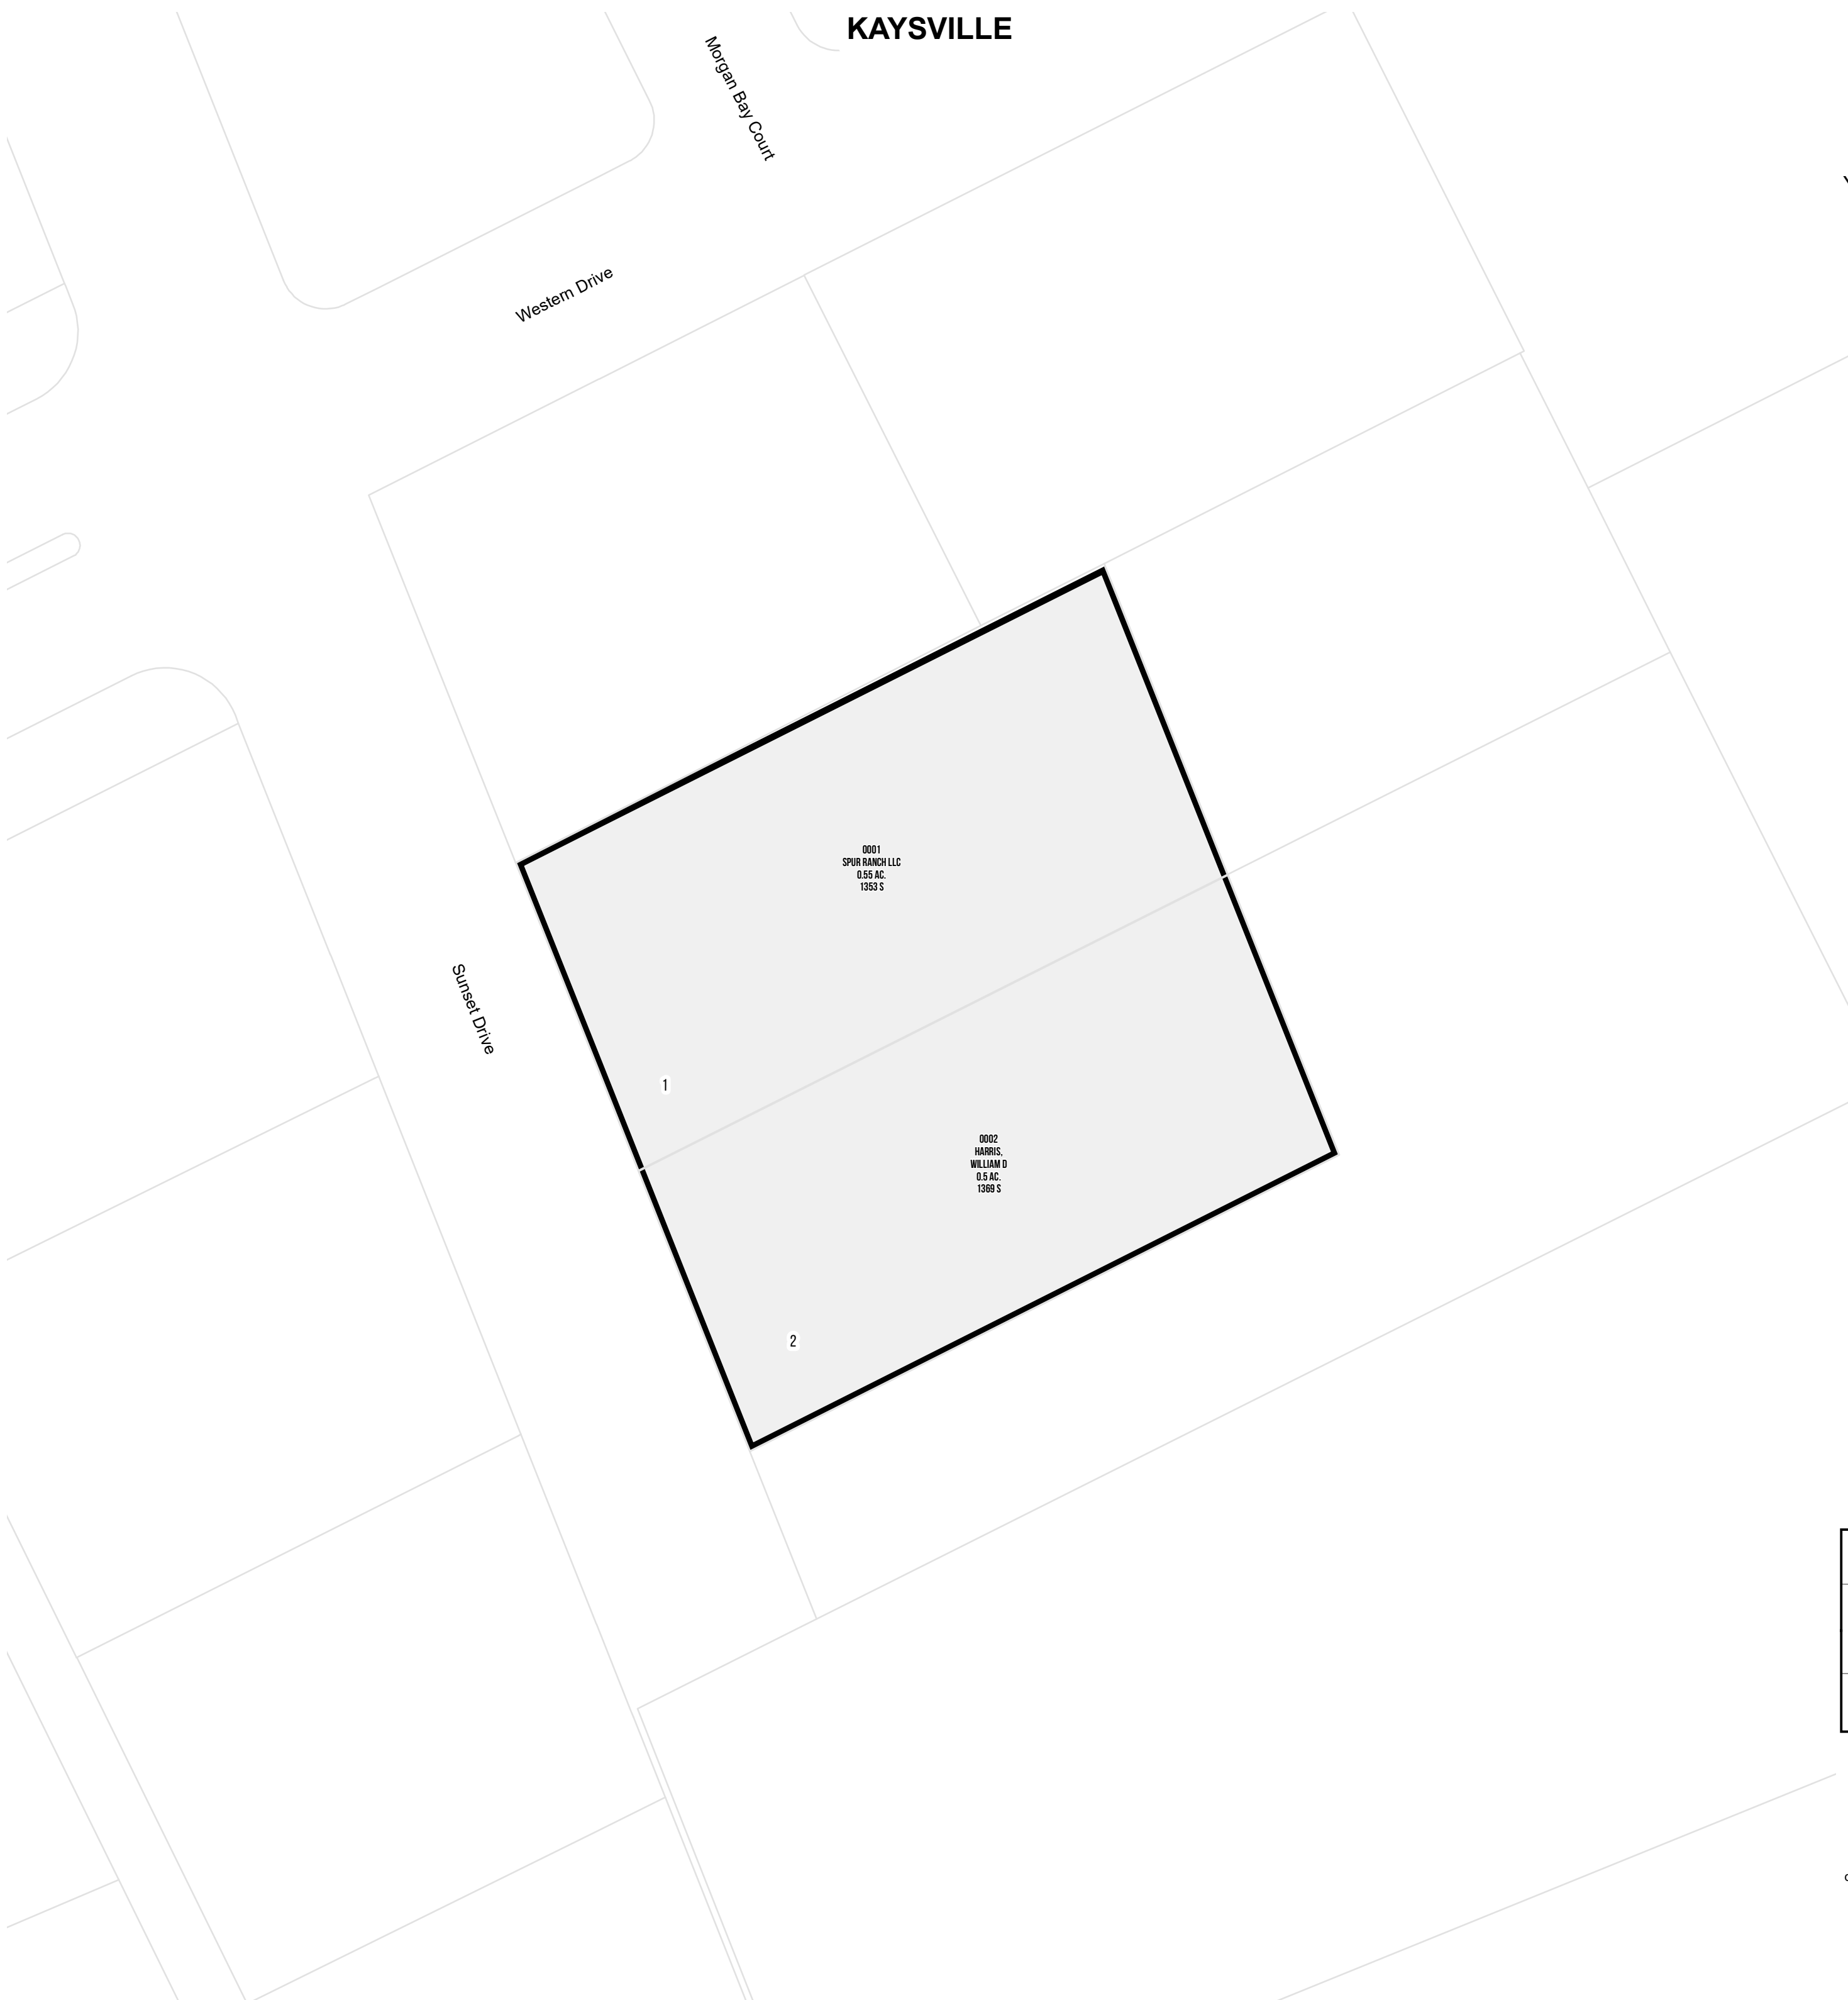

0001  
SPUR RANCH LLC  
0.55 AC.  
1363 S

1

0002  
HARRIS,  
WILLIAM D  
0.5 AC.  
1368 S

2



1 inch = 40 feet

SE 04 3N 1W 08012	SW 03 3N 1W 08003
NE 09 3N 1W 08022	NW 10 3N 1W 08025
SE 09 3N 1W 08024	SW 10 3N 1W 08027

S L B & M

NOTE: Distance, bearings and radius values are approximate. User needs to refer to the recorded legal descriptions for exact bearing and distances. For cadastral or technical information, see the dedicated plat and or legal descriptions in recorded documents.

