

# OAKRIDGE PARK ESTATES PUD PLAT 1

## FARMINGTON


Tax ID Prefix

**08-221**

Plat ID: 2836

Sheet 1 of 2


Year Recorded: 1997

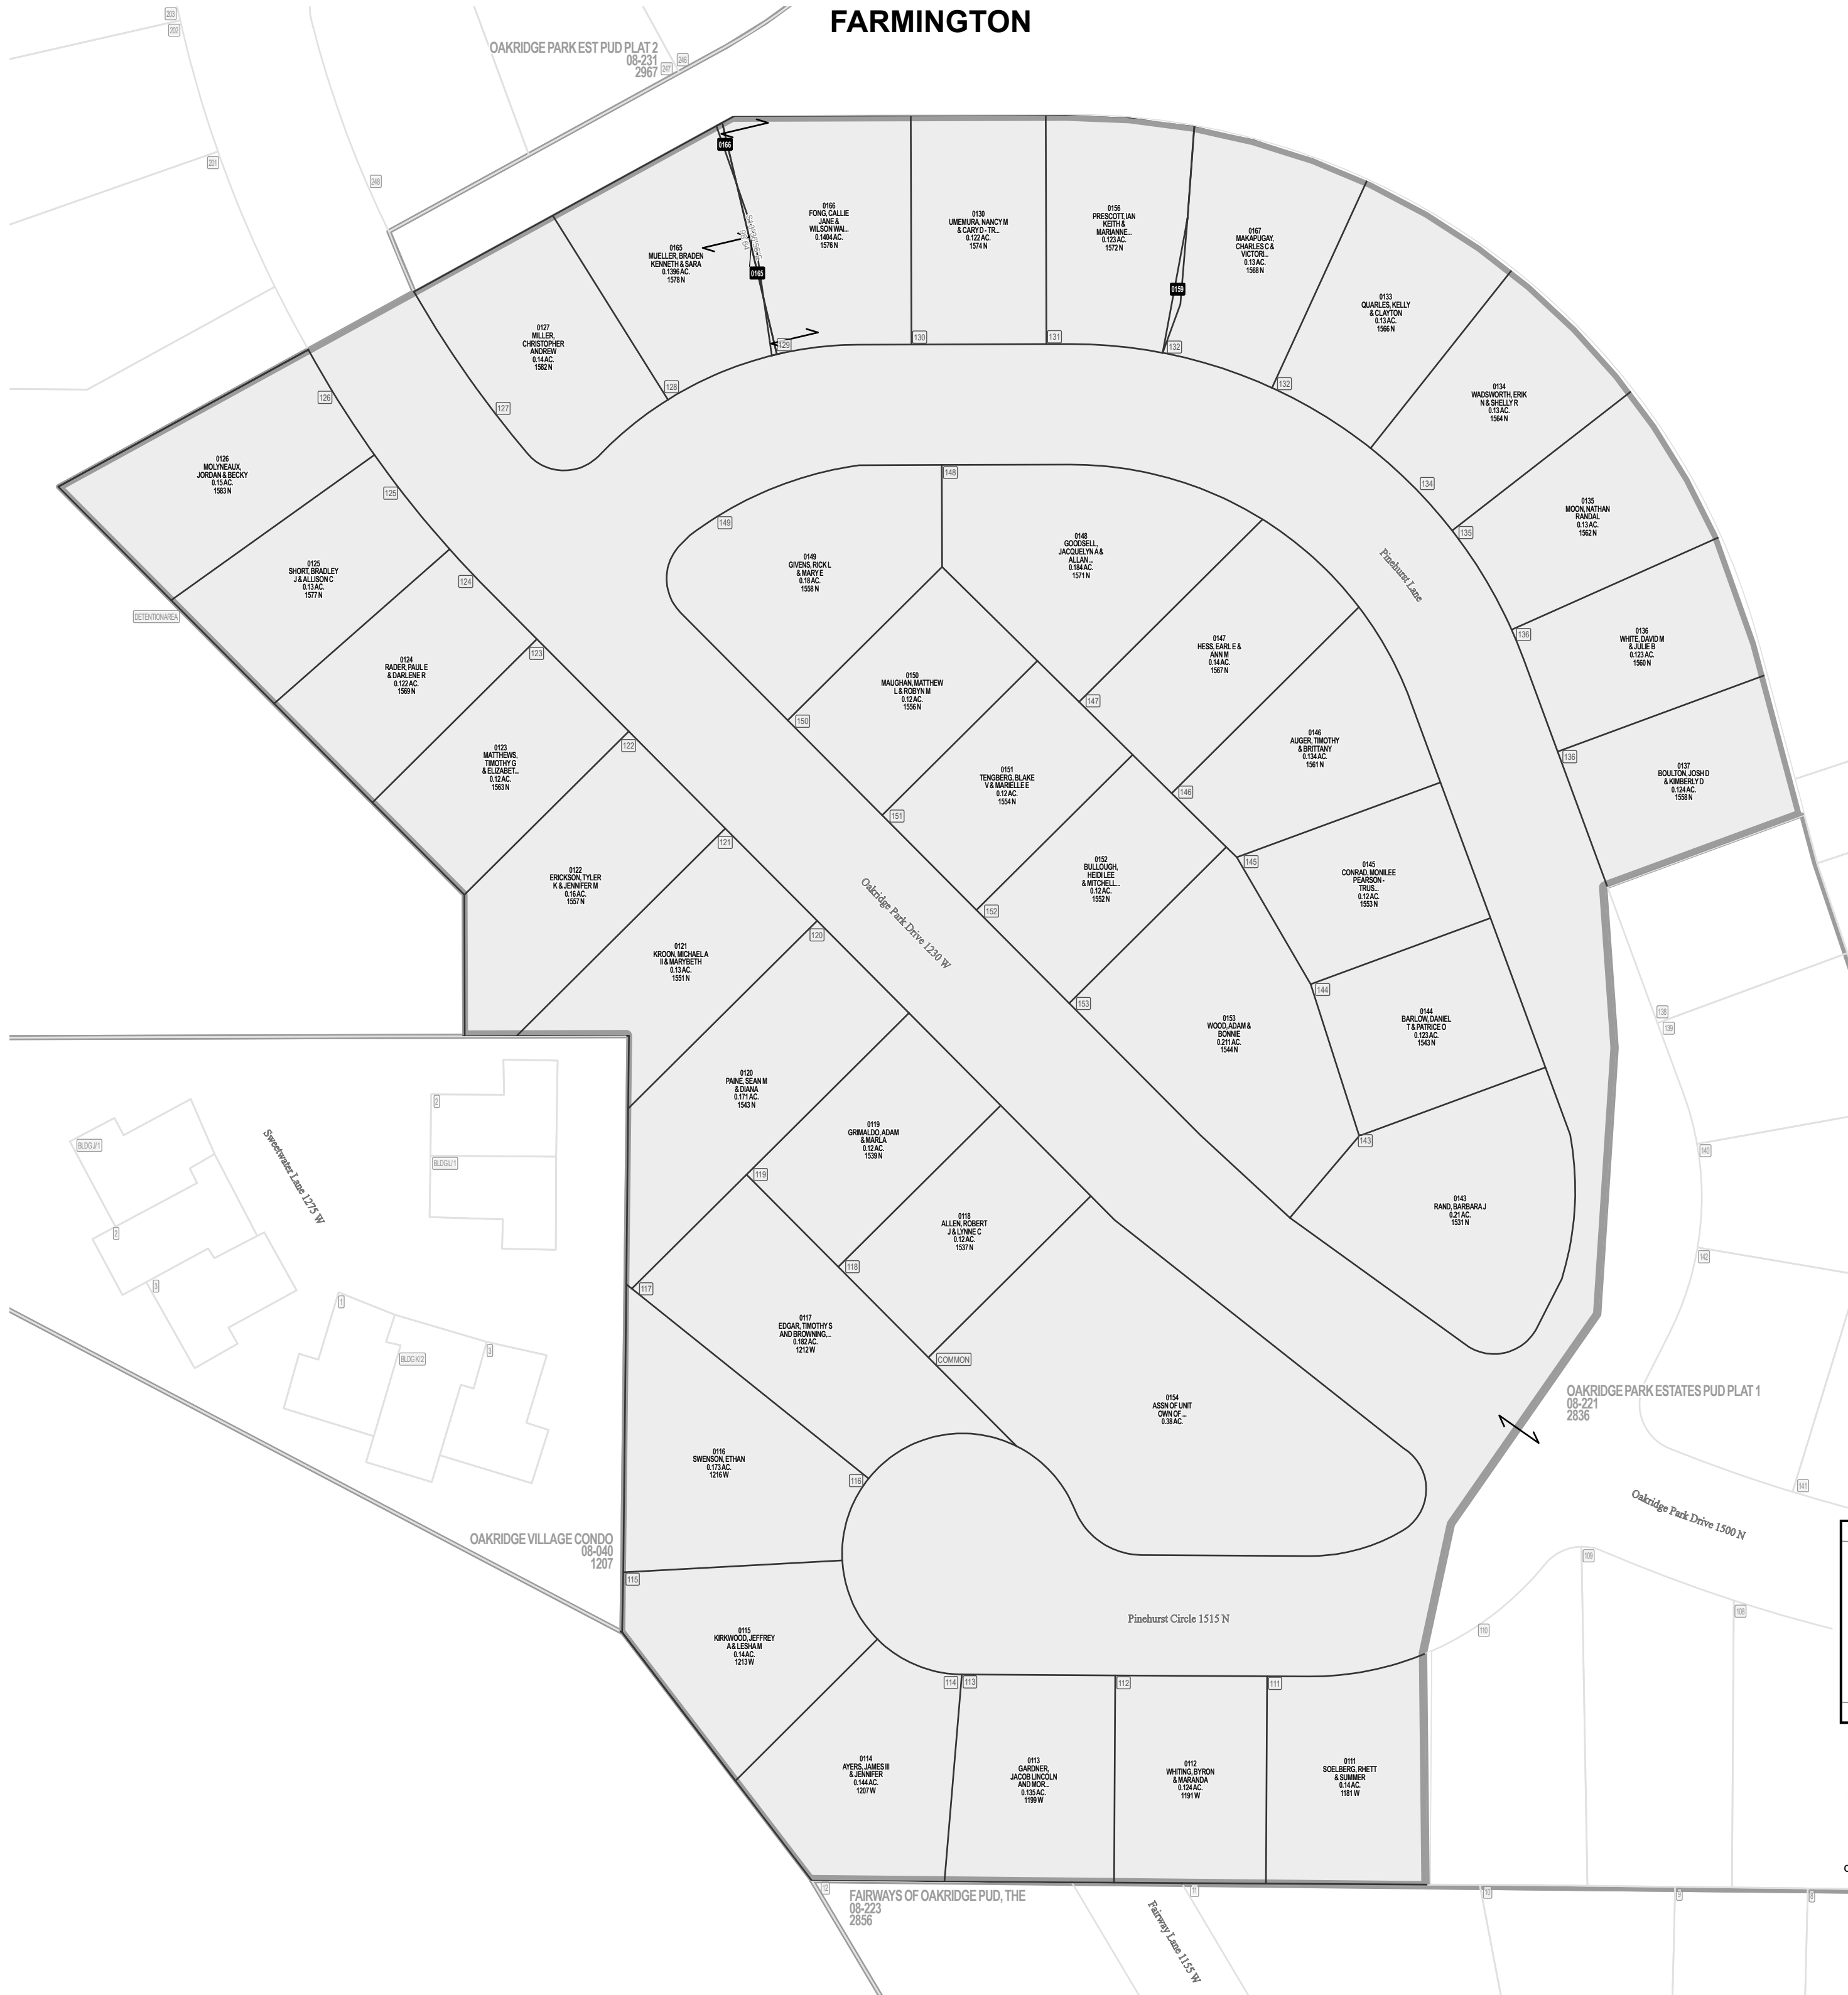

**Parcel ID**

**Lot Number**

1 inch = 50 feet

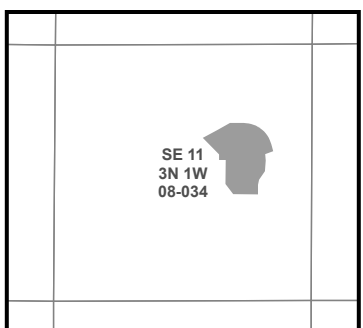

SLB & M

NOTE: Distance, bearings and radius values are approximate. User needs to refer to the recorded legal descriptions for exact bearing and distances. For cadastral or technical information, see the dedicated plat and or legal descriptions in recorded documents.



# OAKRIDGE PARK ESTATES PUD PLAT 1

## FARMINGTON

Tax ID Prefix

**08-221**

Plat ID: 2836

Sheet 2 of 2

Year Recorded: 1997



**Parcel ID**

**Lot Number**

1 inch = 50 feet

NE 11 3N 1W 08-032	NW 12 3N 1W 08-041
SE 11 3N 1W 08-034	SW 12 3N 1W 08-043
NE 14 3N 1W 08-058	NW 13 3N 1W 08-051

SLB & M

NOTE: Distance, bearings and radius values are approximate. User needs to refer to the recorded legal descriptions for exact bearing and distances. For cadastral or technical information, see the dedicated plat and or legal descriptions in recorded documents.

