

HOMES AT SHEPARD CREEK CONDO DEV PHASE 3

FARMINGTON


Tax ID Prefix

08-238

Plat ID: 3076

Sheet 1 of 1

Year Recorded: 1998

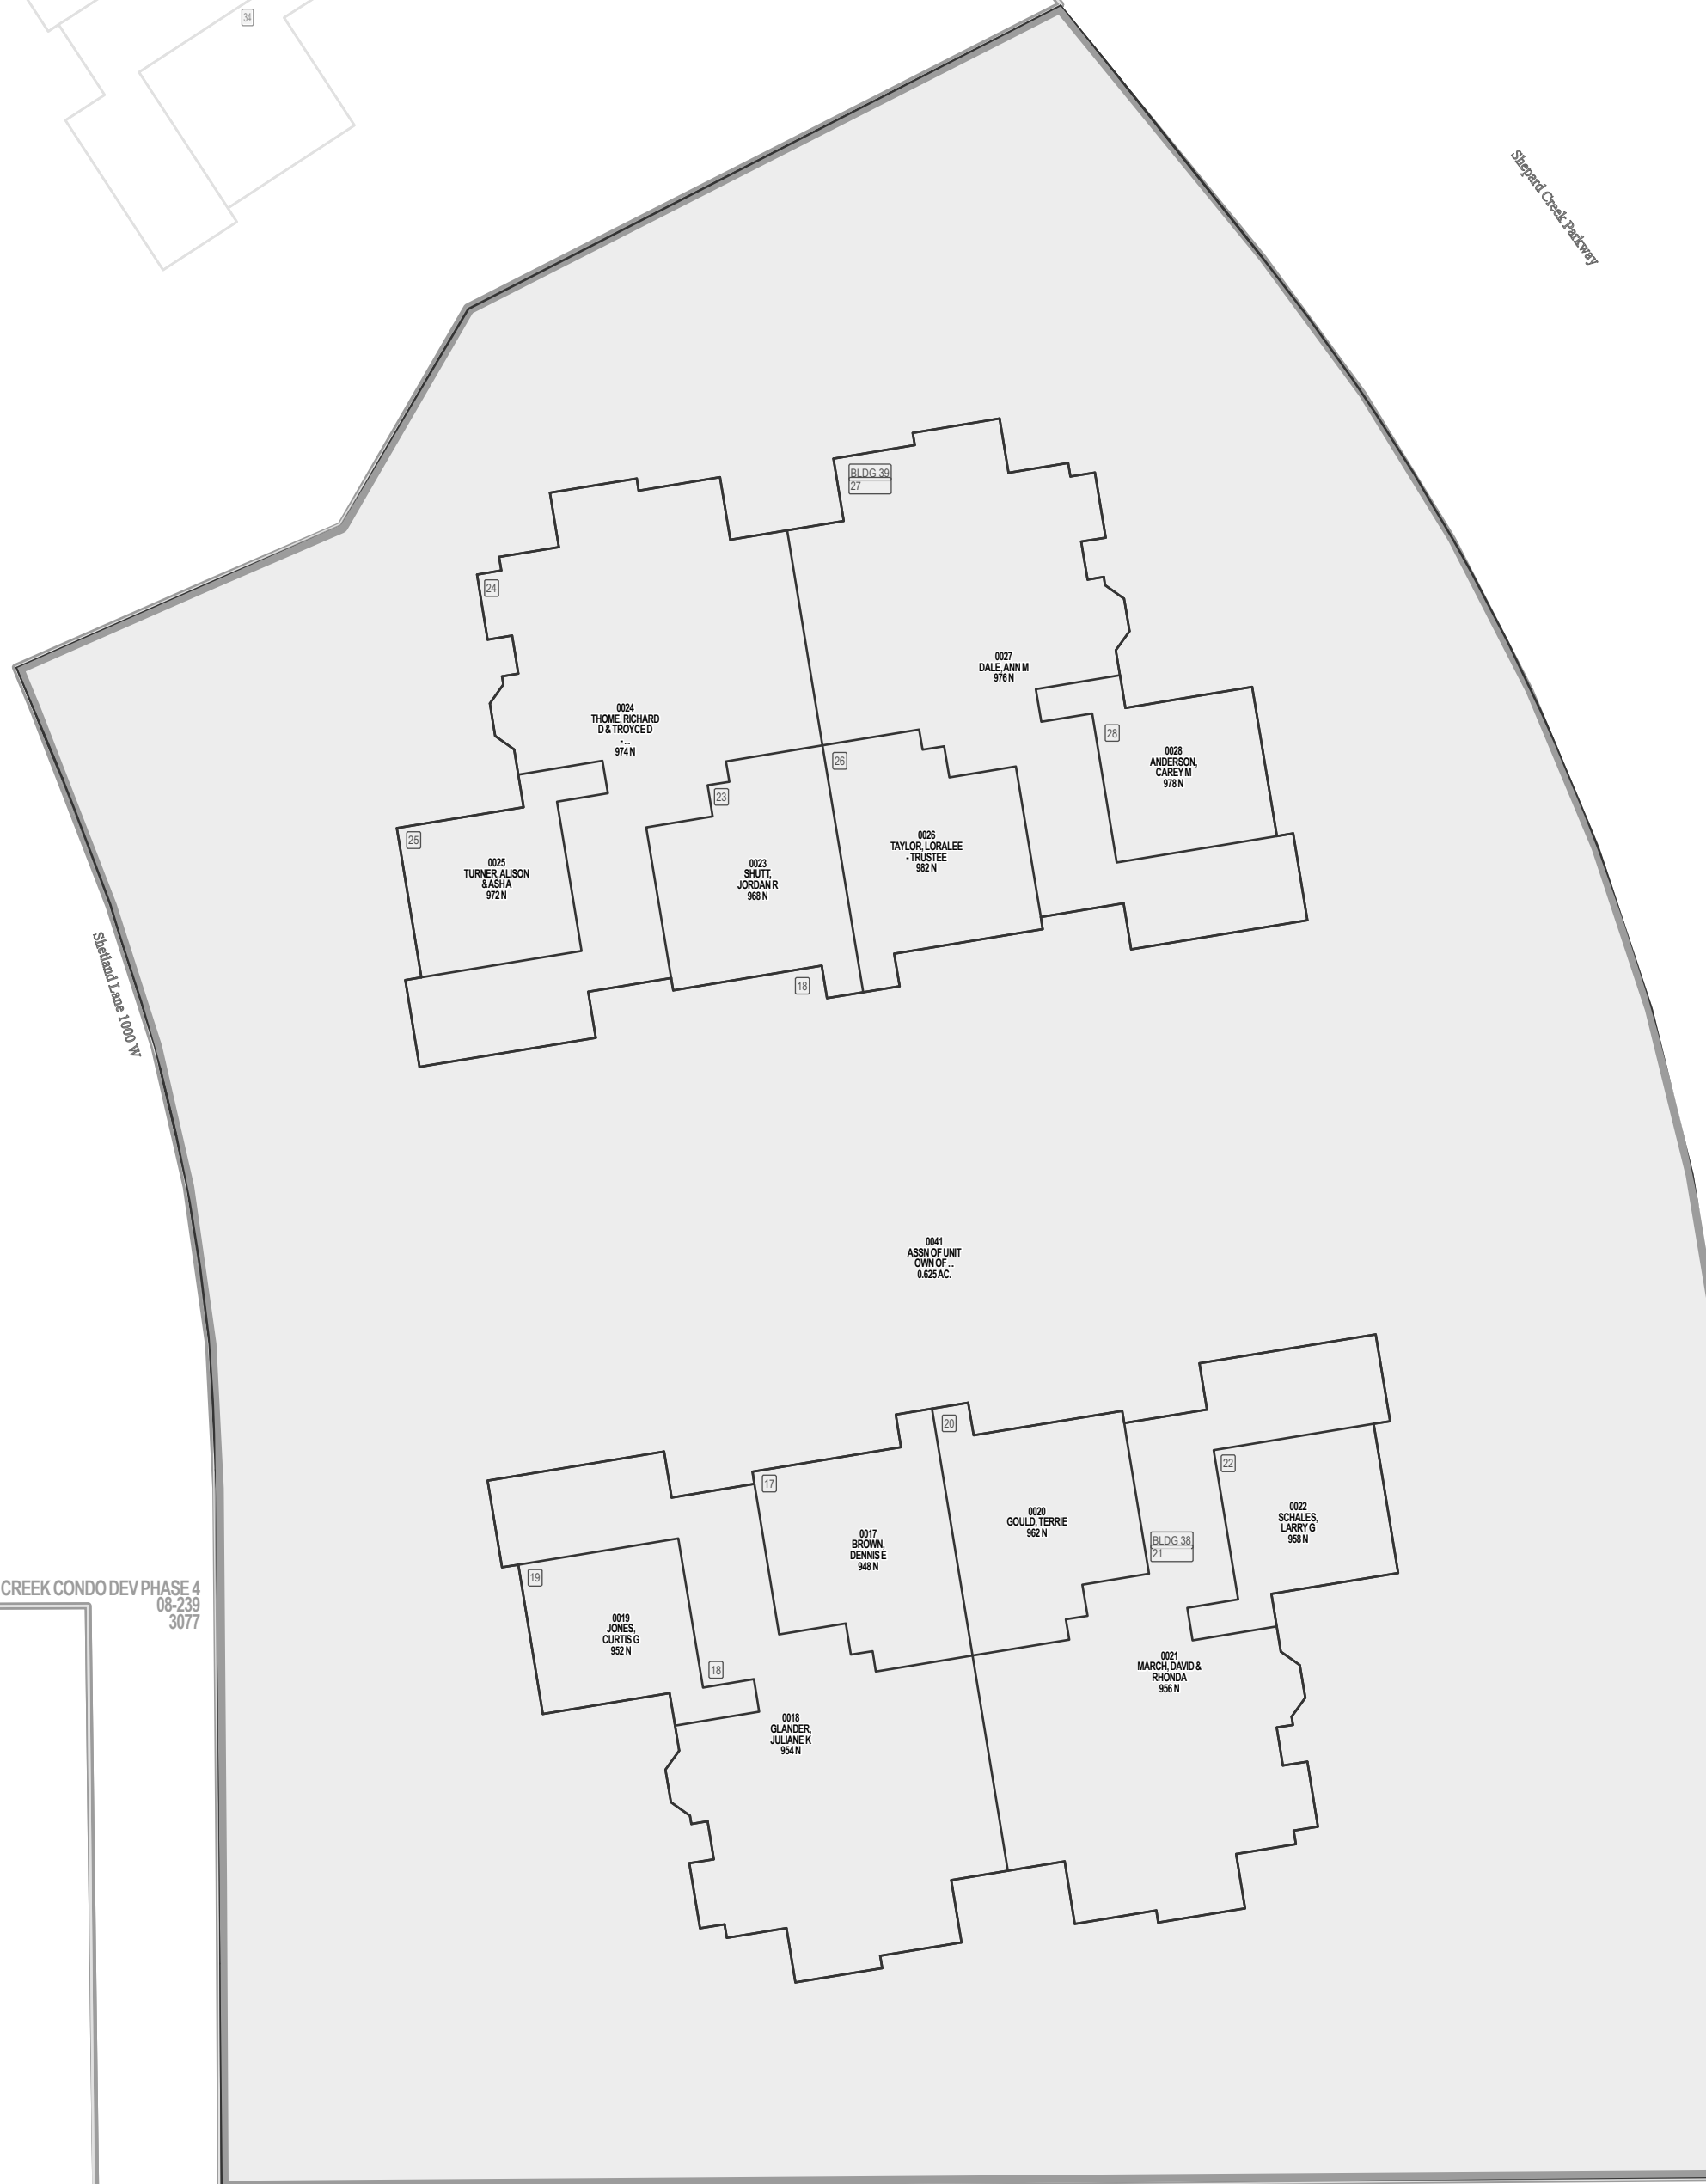

HOMES AT SHEPARD CREEK CONDO DEV PHASE 4
08-239
3077

HOMES AT SHEPARD CREEK CONDO DEV PHASE 5
08-256
3224

Shepard Creek Parkway

Spring Creek Lane


Shepard Creek Parkway 965 W



Parcel ID

Lot Number

1 inch = 20 feet

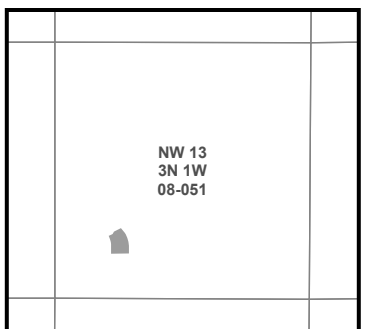

SLB & M

NOTE: Distance, bearings and radius values are approximate. User needs to refer to the recorded legal descriptions for exact bearing and distances. For cadastral or technical information, see the dedicated plat and or legal descriptions in recorded documents.

