

OLD MILL FARMS - PLAT L

PART OF THE NORTHEAST QUARTER OF SECTION 4, T. 3 N., R. 1 W., S. L. B. & M.
KAYSVILLE CITY, DAVIS COUNTY, UTAH



PREFIX
08-240
LAST #



SCALE:
1" = 100'

NOTE:

1 - A 10.0 FOOT UTILITY AND DRAINAGE EASEMENTS ON FRONT AND BACK OF PROPERTY LINES AND 8.0 FOOT ON SIDE PROPERTY LINE AS INDICATED BY DASHED LINES OR AS OTHERWISE SHOWN.

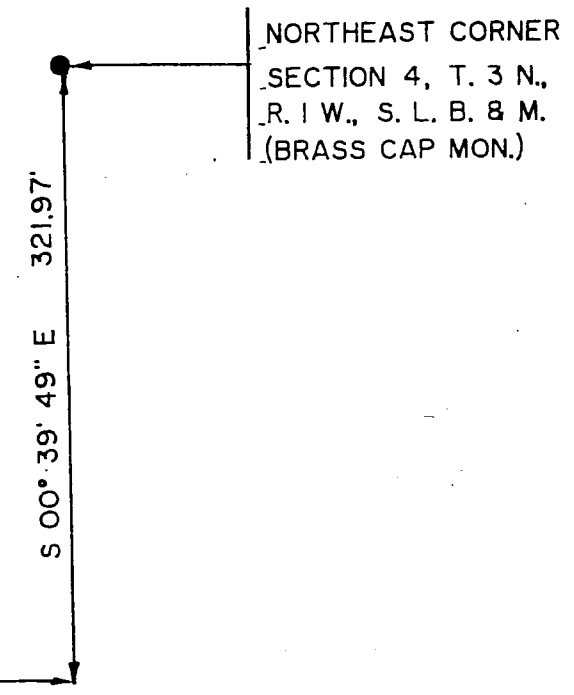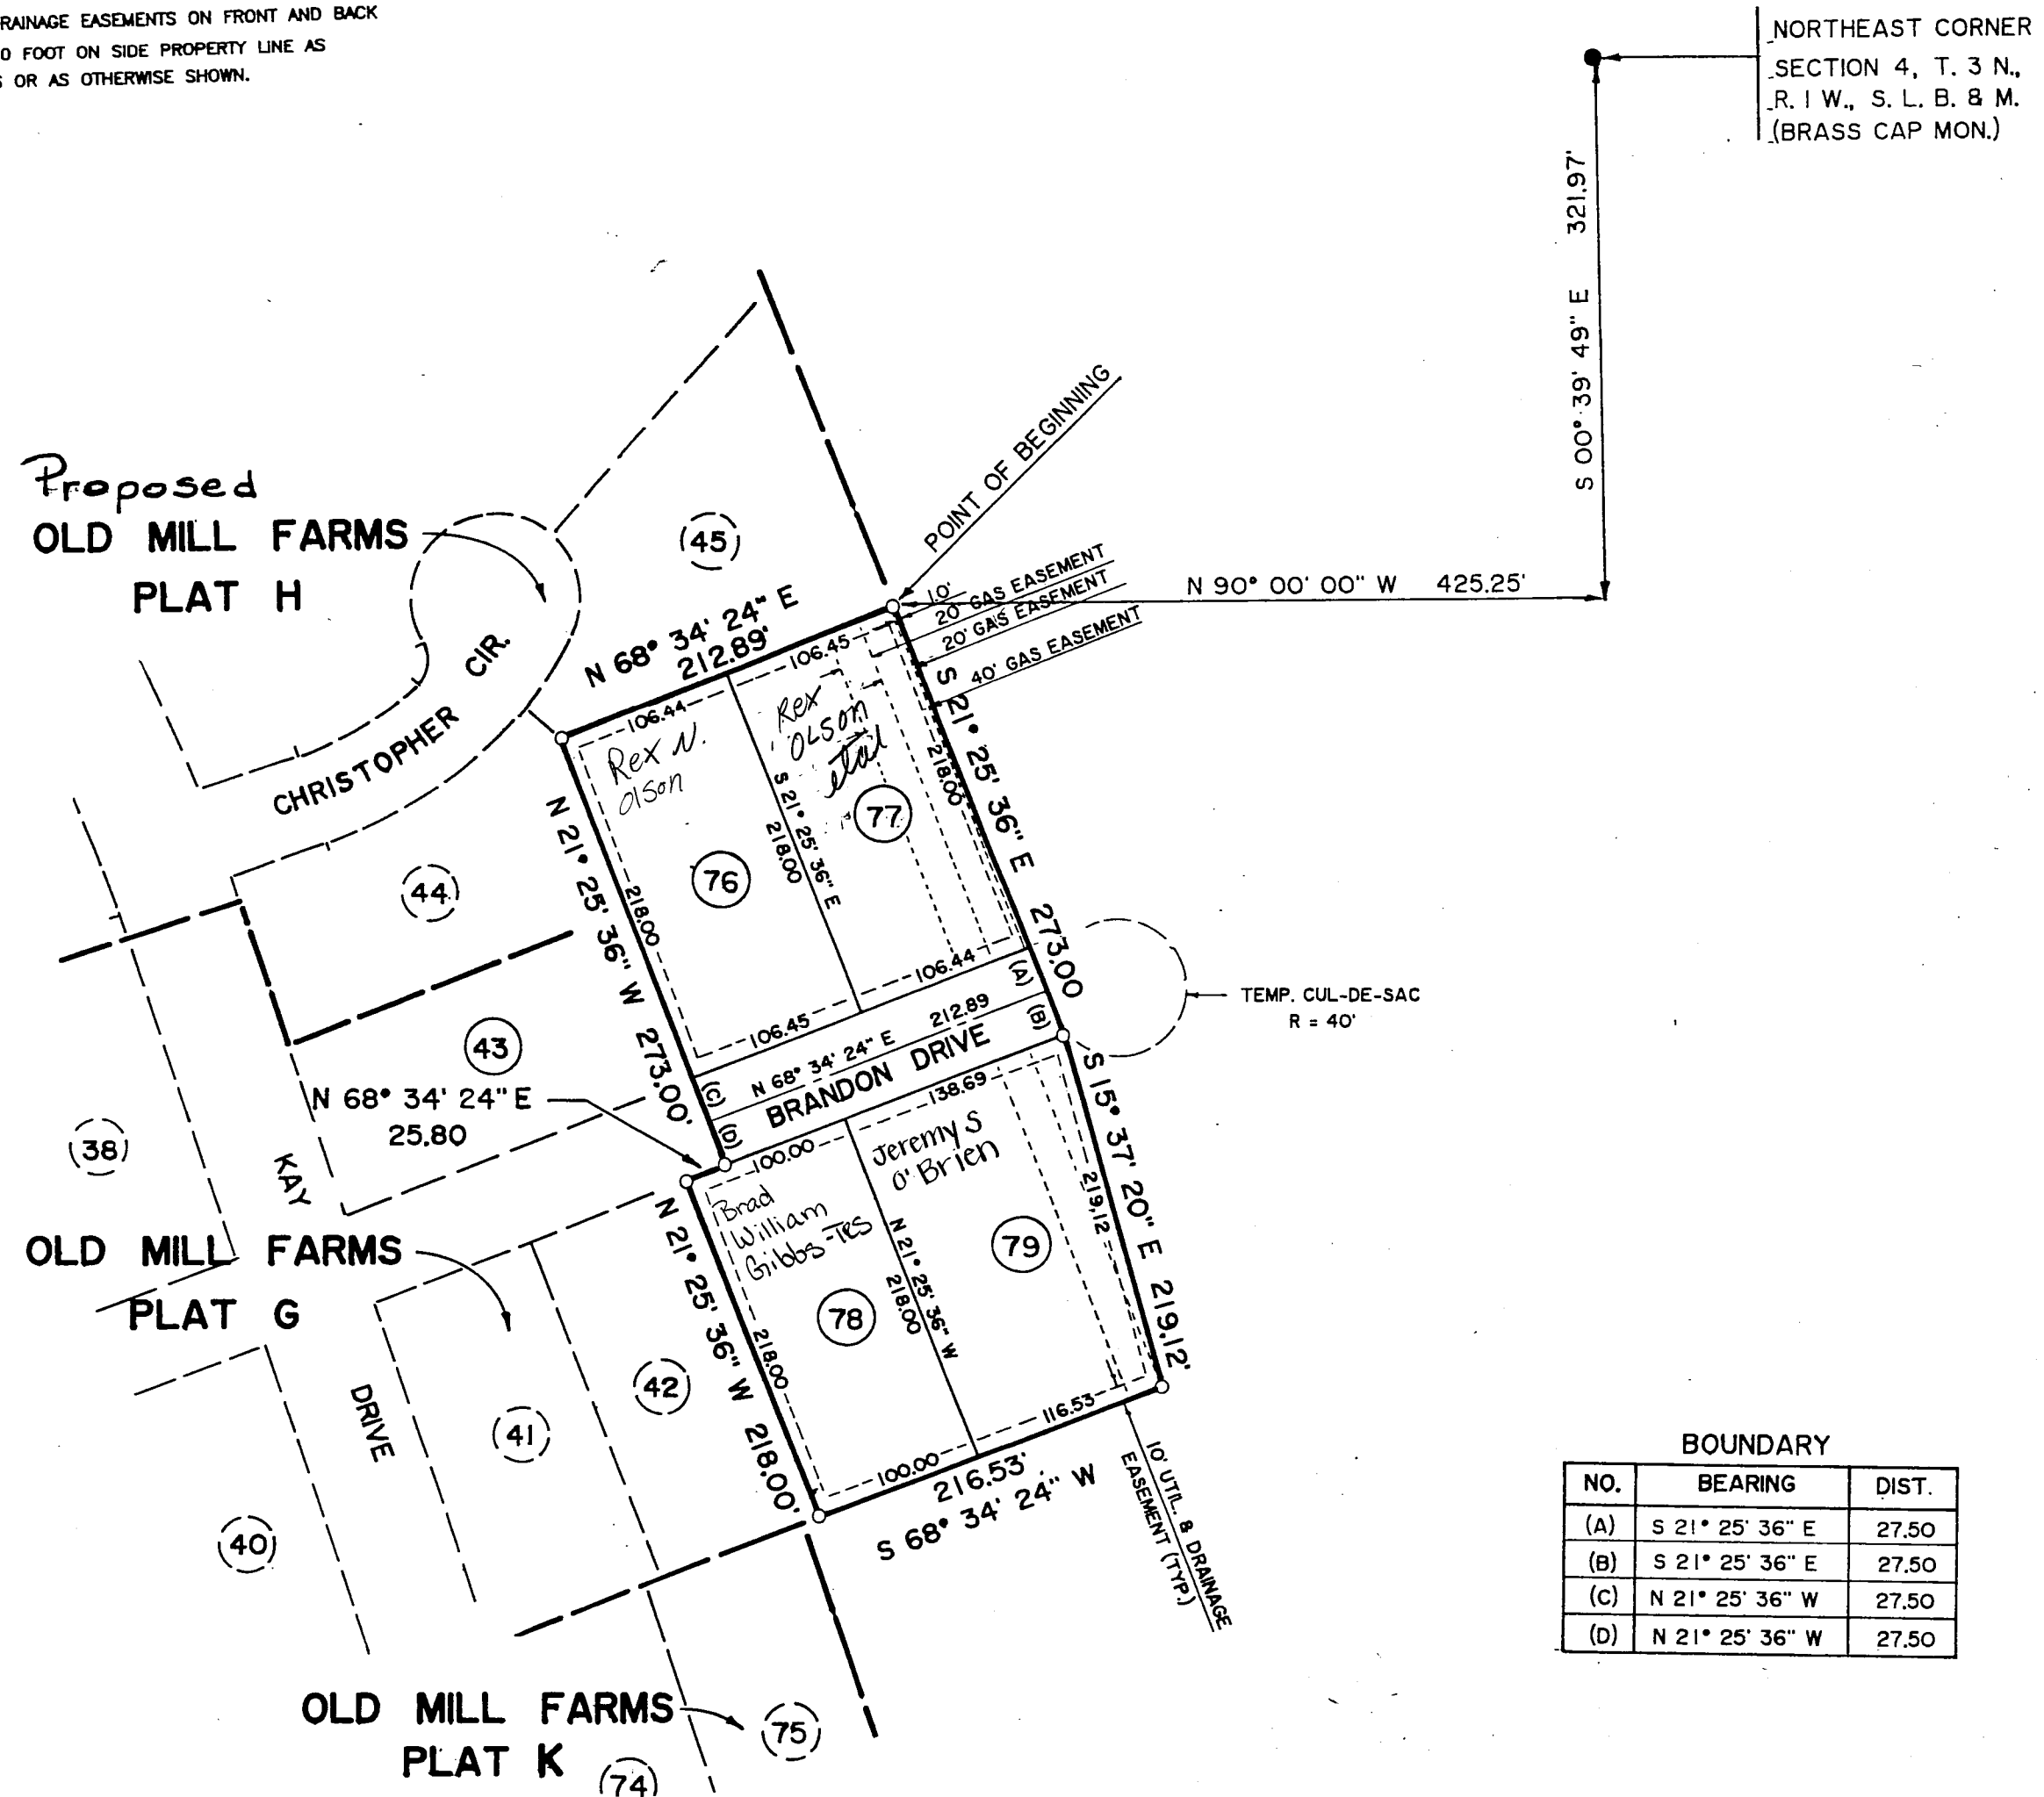

321.97'
S 00° 39' 49" E

BOUNDARY		
NO.	BEARING	DIST.
(A)	S 21° 25' 36" E	27.50
(B)	S 21° 25' 36" E	27.50
(C)	N 21° 25' 36" W	27.50
(D)	N 21° 25' 36" W	27.50

LOT INFORMATION			
LOT	AREA (S.F.)	ADDRESS	OWNER
(76)	23,205	740 West Brandon Drive	
(77)	23,205	726 West Brandon Drive	
(78)	21,800	743 West Brandon Drive	
(79)	27,819	729 West Brandon Drive	

SUBDIVISION: OLD-MILLS FARMS - PLAT L
CITY: KAYSVILLE LOTS: 76 - 79

NE 1/4 SECTION 4 T3N R1W
SALT LAKE MERIDIAN
DAVIS COUNTY, UTAH

R 12*18*98

240

08