

08 265

SOMERSET HOLLOW AMENDED PUD

A PART OF THE NORTHWEST QUARTER OF SECTION 12, T3N, R1W, SLB&M, U.S. SURVEY
 ALL OF LOTS 84, 85, 86, 87, & 88, SOMERSET HOLLOW, A PLANNED RESIDENTIAL DEVELOPMENT
 FARMINGTON CITY, DAVIS COUNTY, UTAH

PREFIX
 08-265

LAST #




SCALE:
 1" = 50'

NOTE

DRAINAGE AND UTILITY EASEMENT
 7.5' EACH SIDE OF PROPERTY LINE AS
 INDICATED BY DASHED LINES UNLESS
 INDICATED OTHERWISE.

- SET REBAR AND CAP.
- ⊕ FOUND STREET MON.

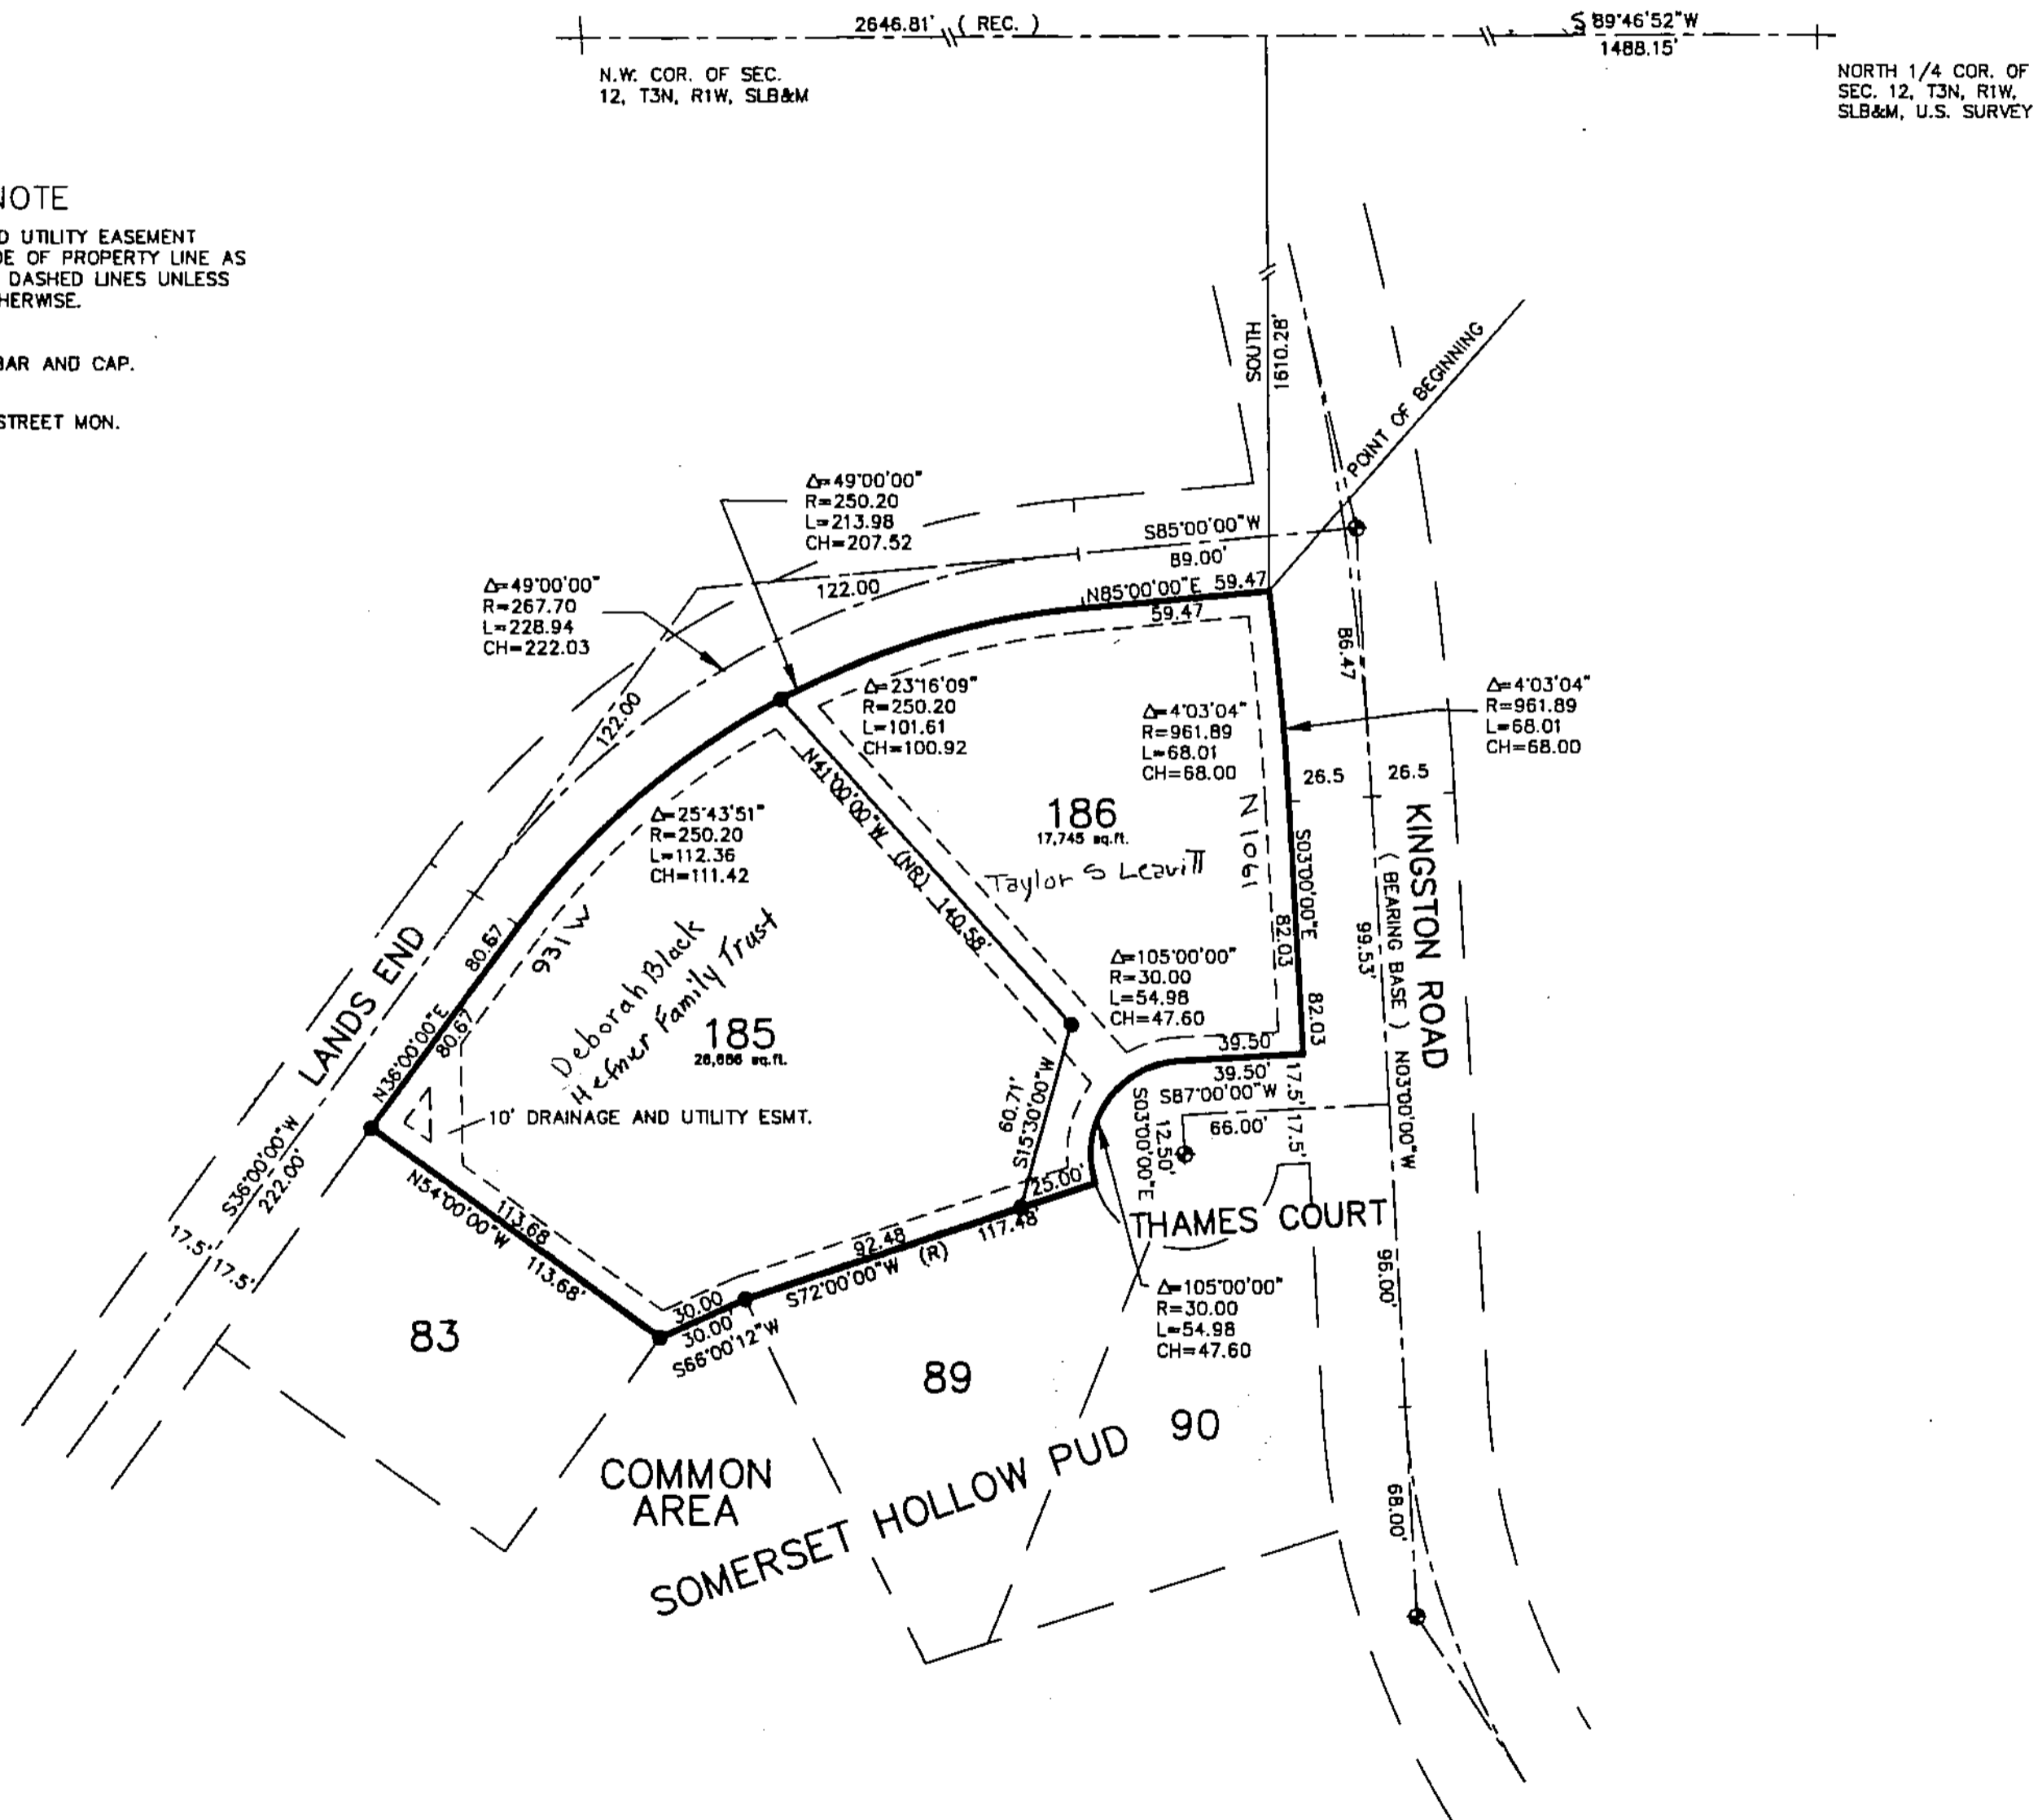

INTERMOUNTAIN SURVEYING
 P.O. BOX 755
 KAYSVILLE, UTAH, 84037
 801-544-1170

DEVELOPMENT: SOMERSET HOLLOW AMENDED PUD

CITY: FARMINGTON LOTS: 185 & 186

NW 1/4 SECTION 12 T. 3N, R. 1W
 LOTS 84 THRU 88, SOMERSET HOLLOW PUD
 S.L.M. DAVIS COUNTY, UTAH
 R 04-20-00