

FOX POINTE SUBDIVISION PLAT "H"

A SUBDIVISION LOCATED IN THE NORTHEAST QUARTER OF SECTION 10, TOWNSHIP 3 NORTH, RANGE 1 WEST, SALT LAKE BASE AND MERIDIAN

KAYSVILLE CITY, DAVIS CO., UTAH

PREFIX
08-277

LAST #

N



SCALE:

1" = 60'

DEVELOPMENT: FOX POINTE SUBDIVISION PLAT "H"


CITY: KAYSVILLE LOTS: 801 THRU 803

NE 1/4 SEC. 10, T.3N, R. 1W

S.L.M. DAVIS COUNTY, UTAH

FILE # 3510

R 5-14-01

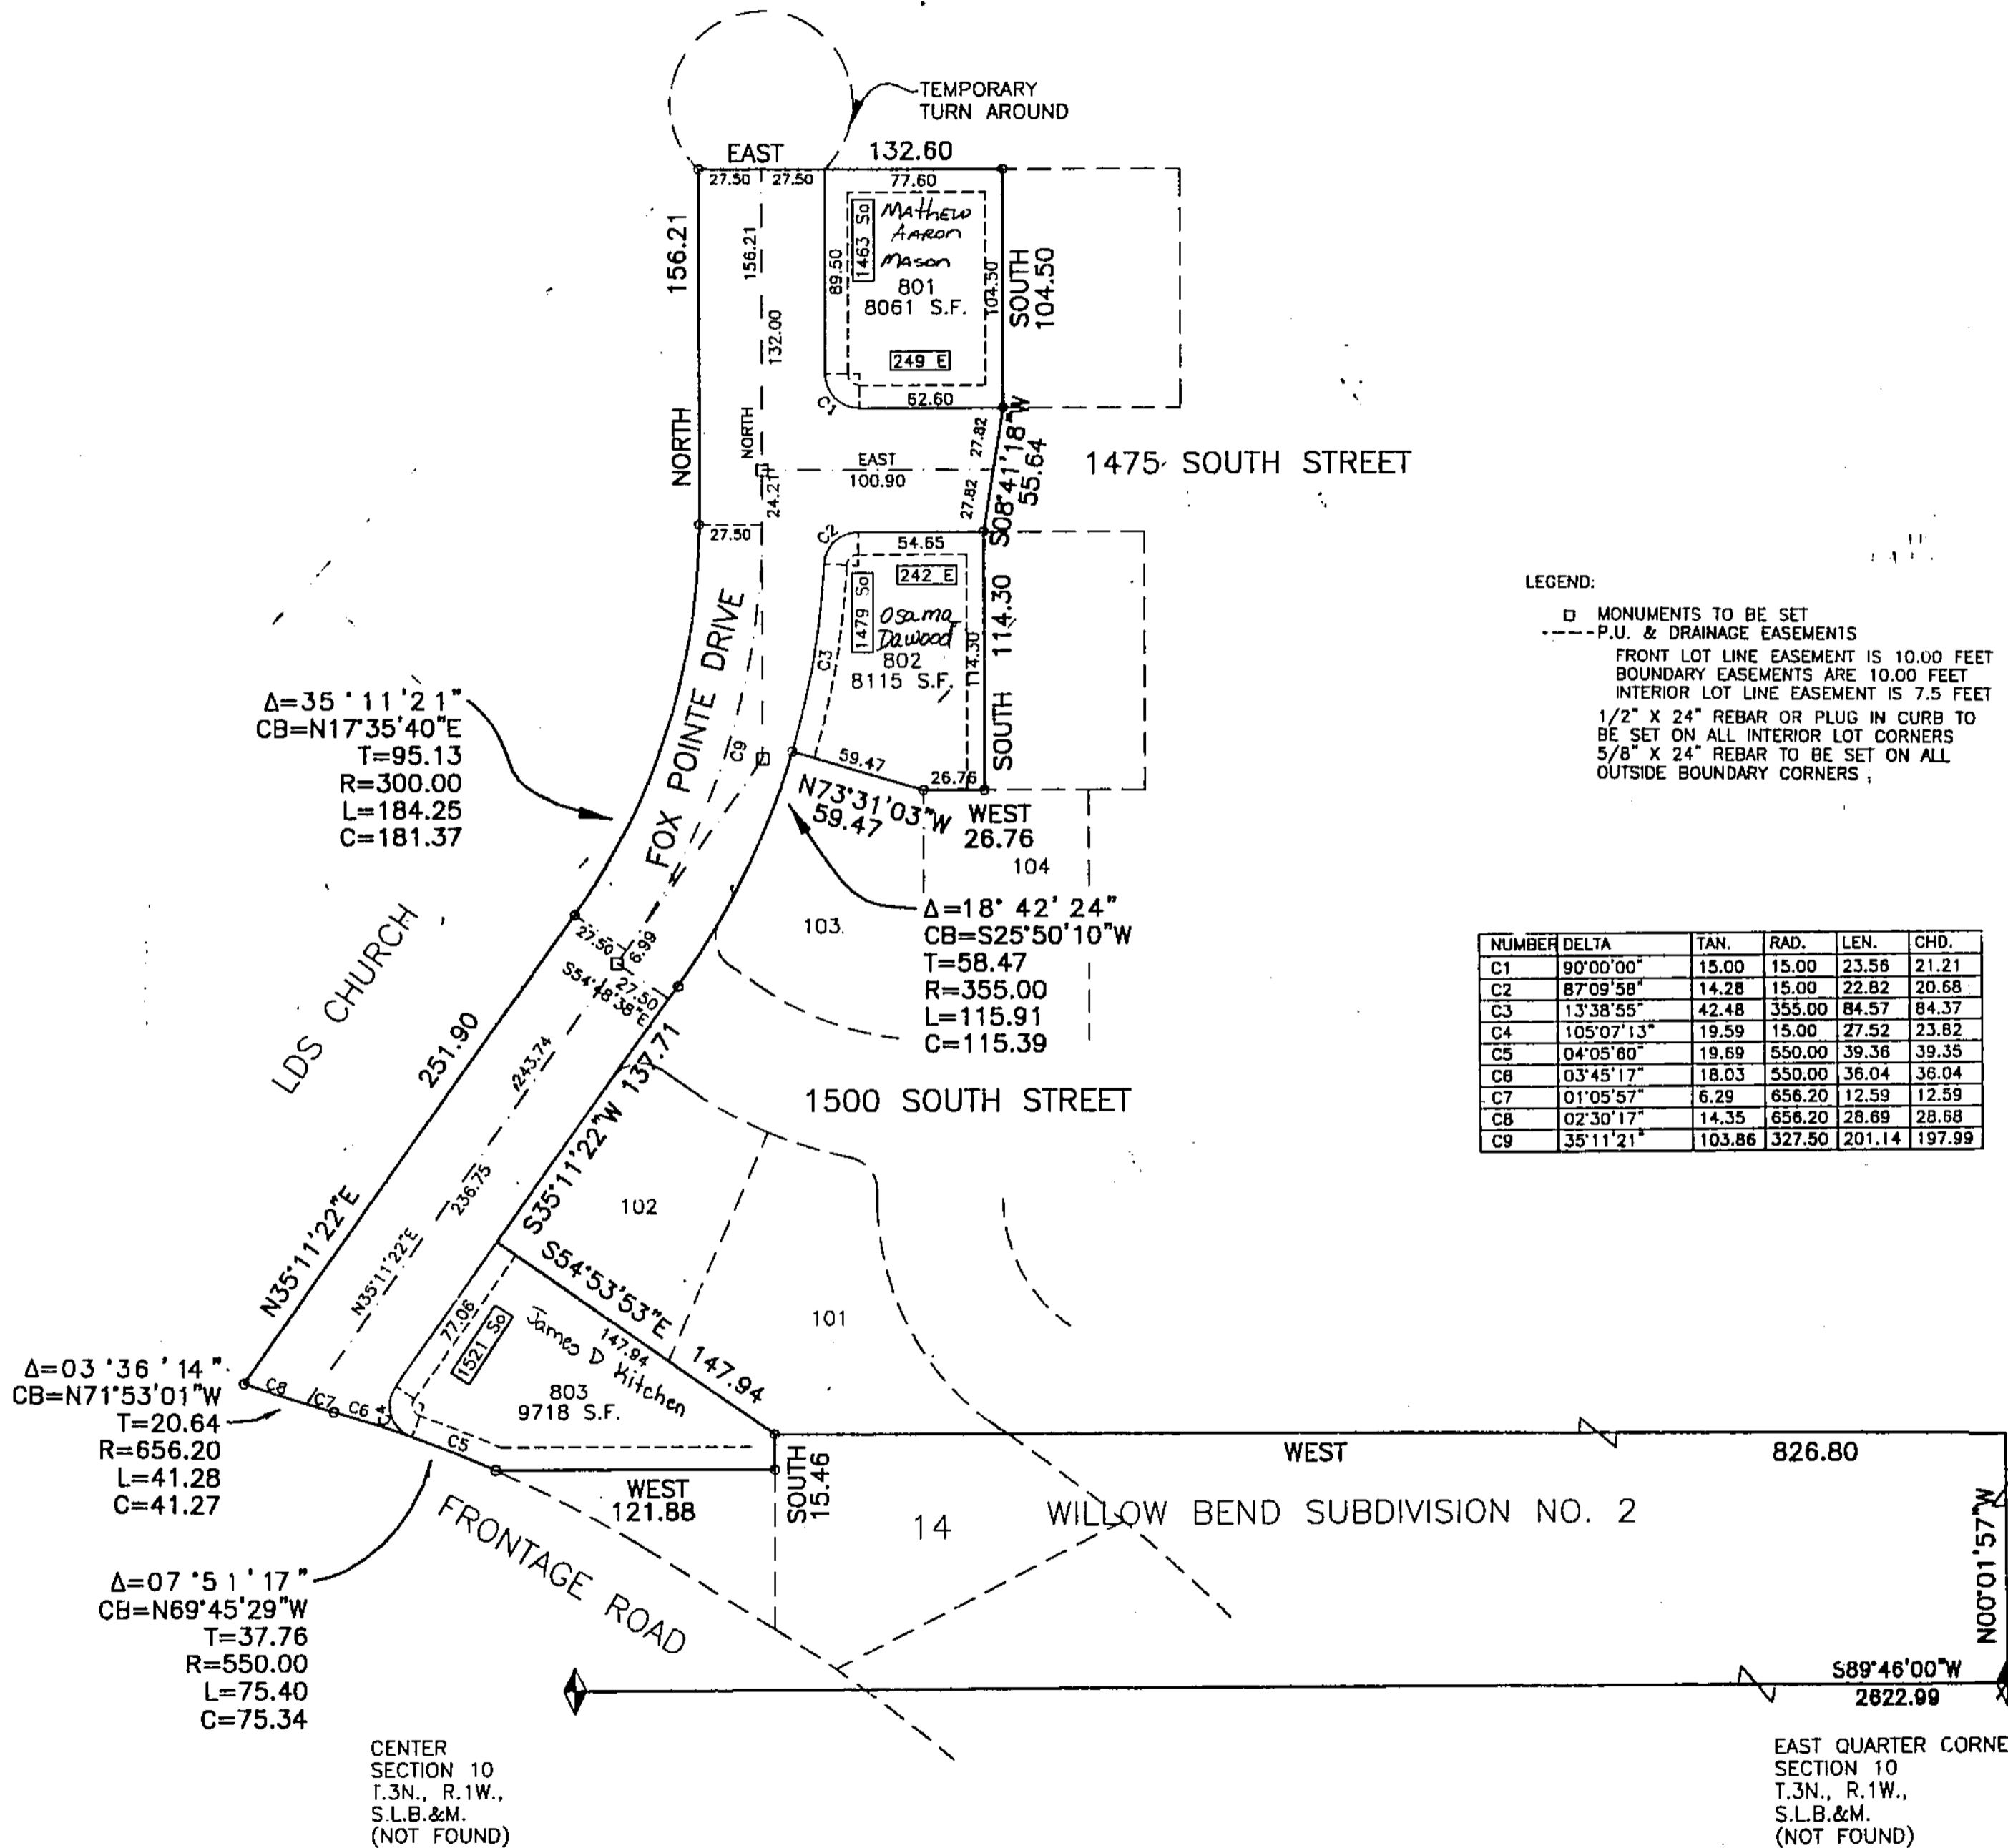

PLAT PREPARED BY:
R
G RALPH GOFF AND ASSOCIATES
CONSULTING ENGINEERS
 A 116 EAST 7000 STREET - MURRAY, UTAH 84107
 (801) 284-8753

08 277